



NOTE:
RESTORE CONCRETE SLOPE AND SIDEWALKS TO THEIR PRE-EXISTING CONDITIONS. SEE DRAWINGS OF THE EXISTING STRUCTURES (AVAILABLE FOR VIEWING AT THE CITY OFFICE) FOR DETAILS.

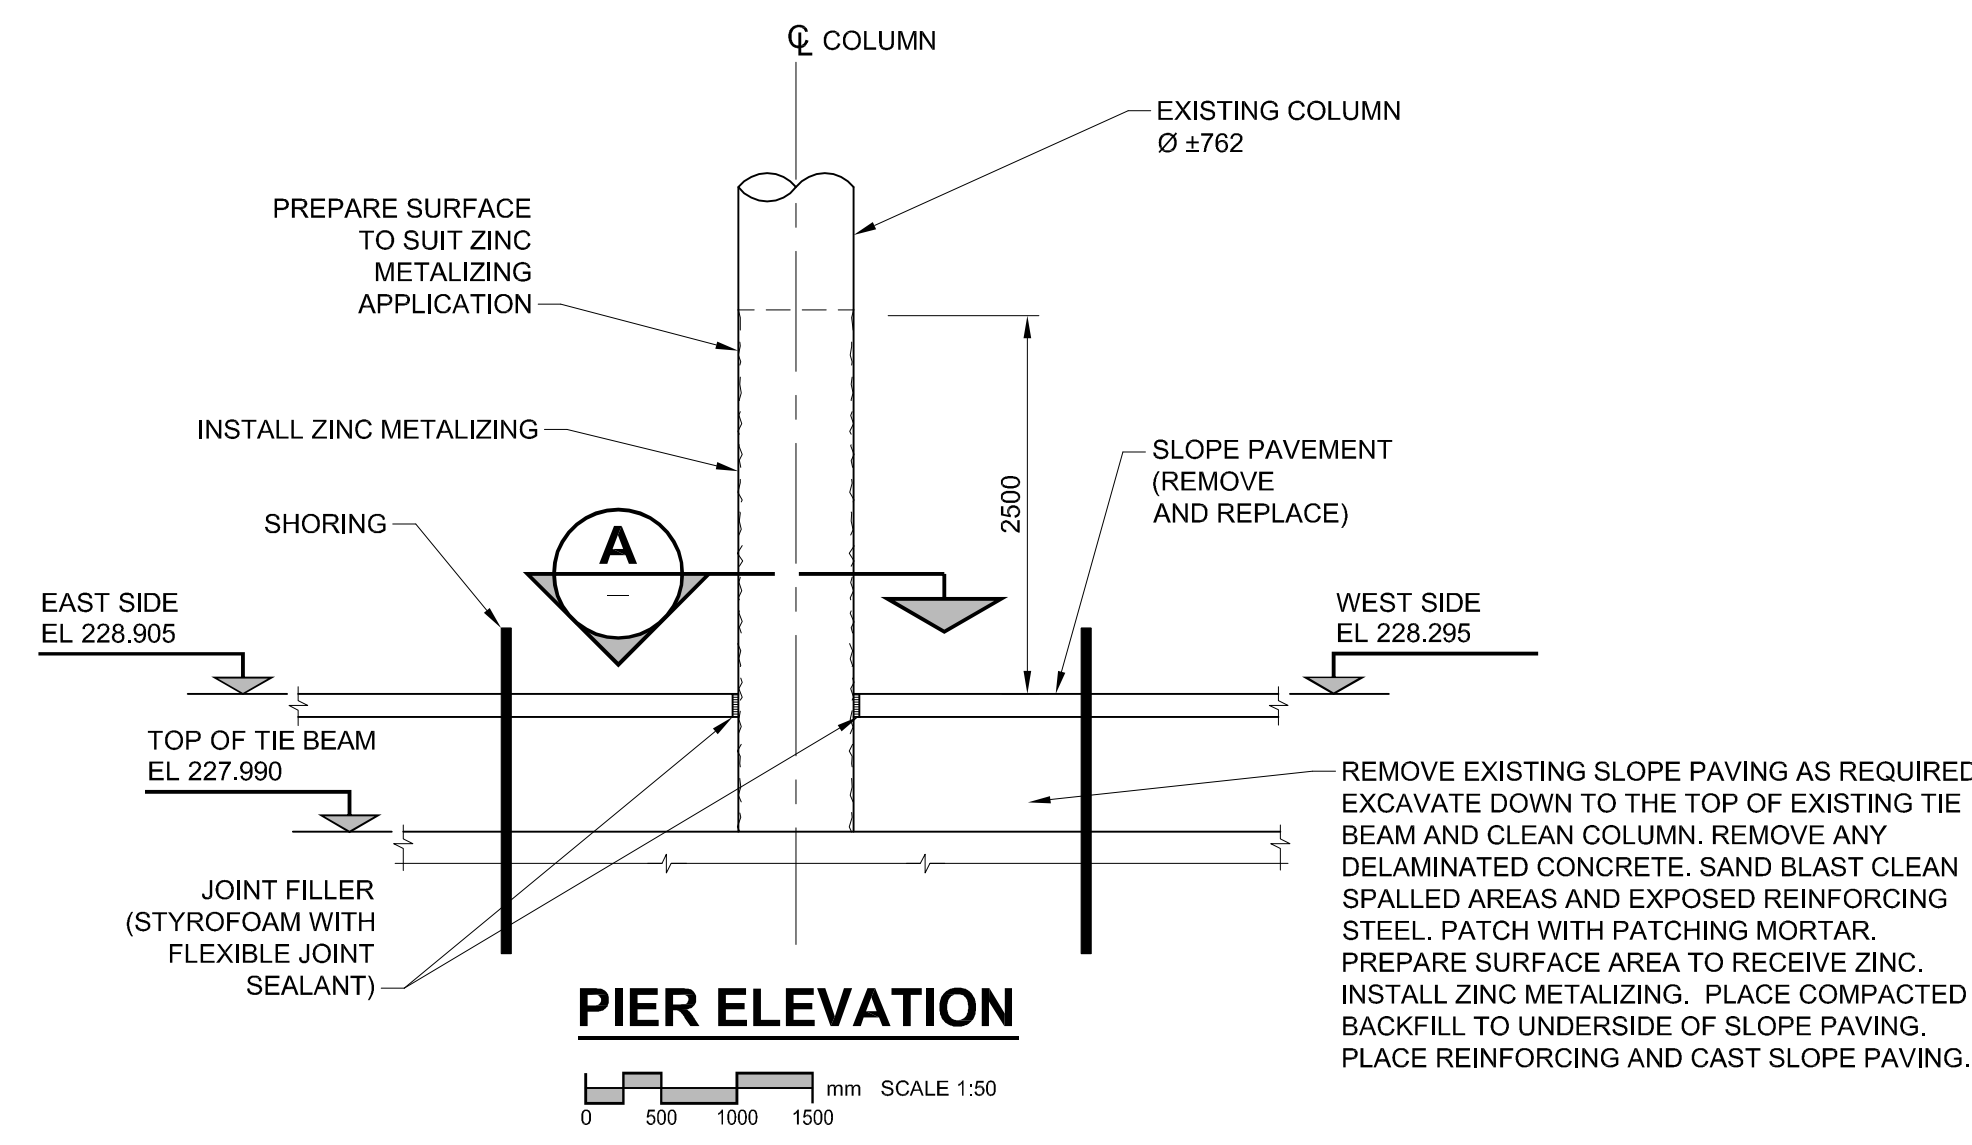

REMOVE EXISTING SLOPE PAVING AS REQUIRED. EXCAVATE DOWN TO THE TOP OF EXISTING TIE BEAM AND CLEAN COLUMN. REMOVE ANY DELAMINATED CONCRETE. SAND BLAST CLEAN SPALLED AREAS AND EXPOSED REINFORCING STEEL. PATCH WITH PATCHING MORTAR. PREPARE SURFACE AREA TO RECEIVE ZINC. INSTALL ZINC METALIZING. PLACE COMPACTED BACKFILL TO UNDERSIDE OF SLOPE PAVING. PLACE REINFORCING AND CAST SLOPE PAVING.

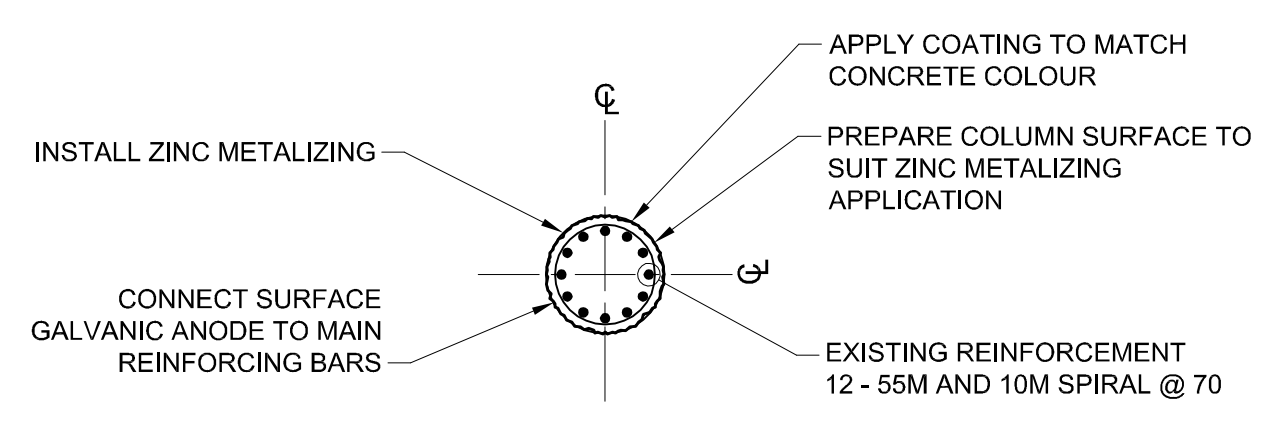


METRIC
WHOLE NUMBERS INDICATE MILLIMETRES
DECIMALIZED NUMBERS INDICATE METRES



BID OPPORTUNITY NO. 133-2010

LOCATION APPROVED UNDERGROUND STRUCTURES		BM 00-000 ELEV 200.000m
SUPR. U/G STRUCTURES COMMITTEE	DATE	
NOTE: LOCATION OF UNDERGROUND STRUCTURES AS SHOWN ARE BASED ON THE BEST INFORMATION AVAILABLE. BUT NO GUARANTEE IS GIVEN THAT ALL EXISTING UTILITIES ARE SHOWN OR THAT THE GIVEN LOCATIONS ARE EXACT. CONFIRMATION OF EXISTENCE AND EXACT LOCATION OF ALL SERVICES MUST BE OBTAINED FROM THE INDIVIDUAL UTILITIES BEFORE PROCEEDING WITH CONSTRUCTION.		
0	ISSUED FOR CONSTRUCTION	10/03/24 CPK
A	ISSUED FOR 100% REVIEW	10/03/08 DJH
NO.	REVISIONS	YYMMDD BY

AECOM		This drawing has been prepared for the use of AECOM's client and may not be used, reproduced or relied upon by third parties, except as agreed by AECOM and its client, as required by law or for use by governmental reviewing agencies. AECOM accepts no responsibility, and denies any liability whatsoever, to any party that modifies this drawing without AECOM's express written consent. Do not scale this document. All measurements must be obtained from stated dimensions.	
DESIGNED BY	AP	CHECKED BY	SBB / CGC
DRAWN BY	DJH	APPROVED BY	
HOR. SCALE	AS NOTED	RELEASED FOR CONSTRUCTION	
VERT. SCALE	AS NOTED		
DATE	YYMMDD	DATE	

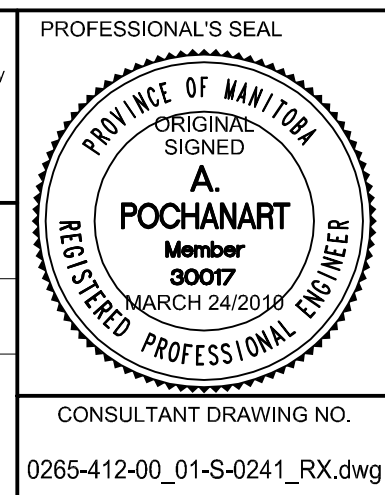

THE CITY OF WINNIPEG
PUBLIC WORKS DEPARTMENT
ENGINEERING DIVISION

JUBILEE AVENUE OVERPASS REHABILITATION

PIER CORROSION PROTECTION

CITY DRAWING NUMBER	B124-10-07
SHEET	07 OF 51
DRAWING No.	07
REV	0