



A1 SIZE 23.4" x 33.1" (594mm x 841mm)

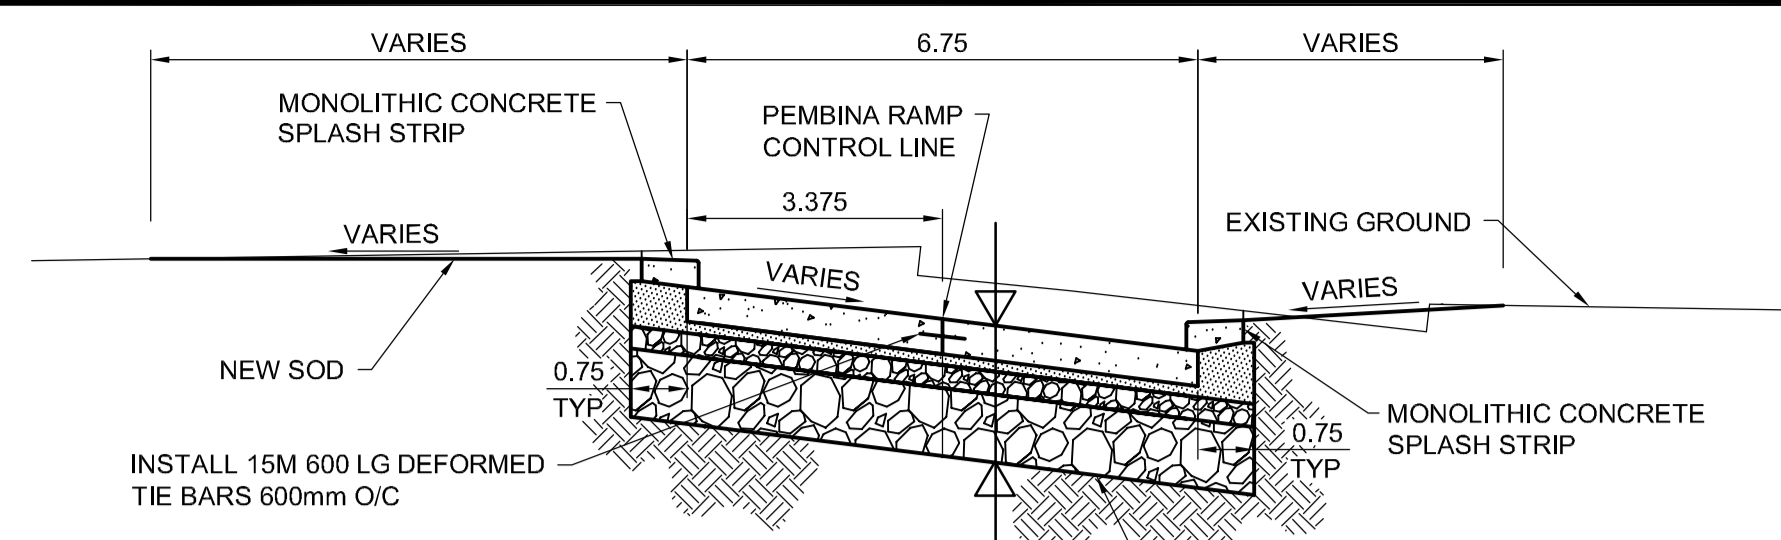


230mm PLAIN DOWELLED CONCRETE PAVEMENT  
75mm CRUSHED BASE COURSE  
150mm CRUSHED LIMESTONE SUBBASE MATERIAL  
MAX. SIZE 50mm  
450mm CRUSHED LIMESTONE SUBBASE MATERIAL  
MAX. SIZE 150mm

**1 PEMBINA RAMP @ 2+40**  
SCALE H=1:100 V=1:50

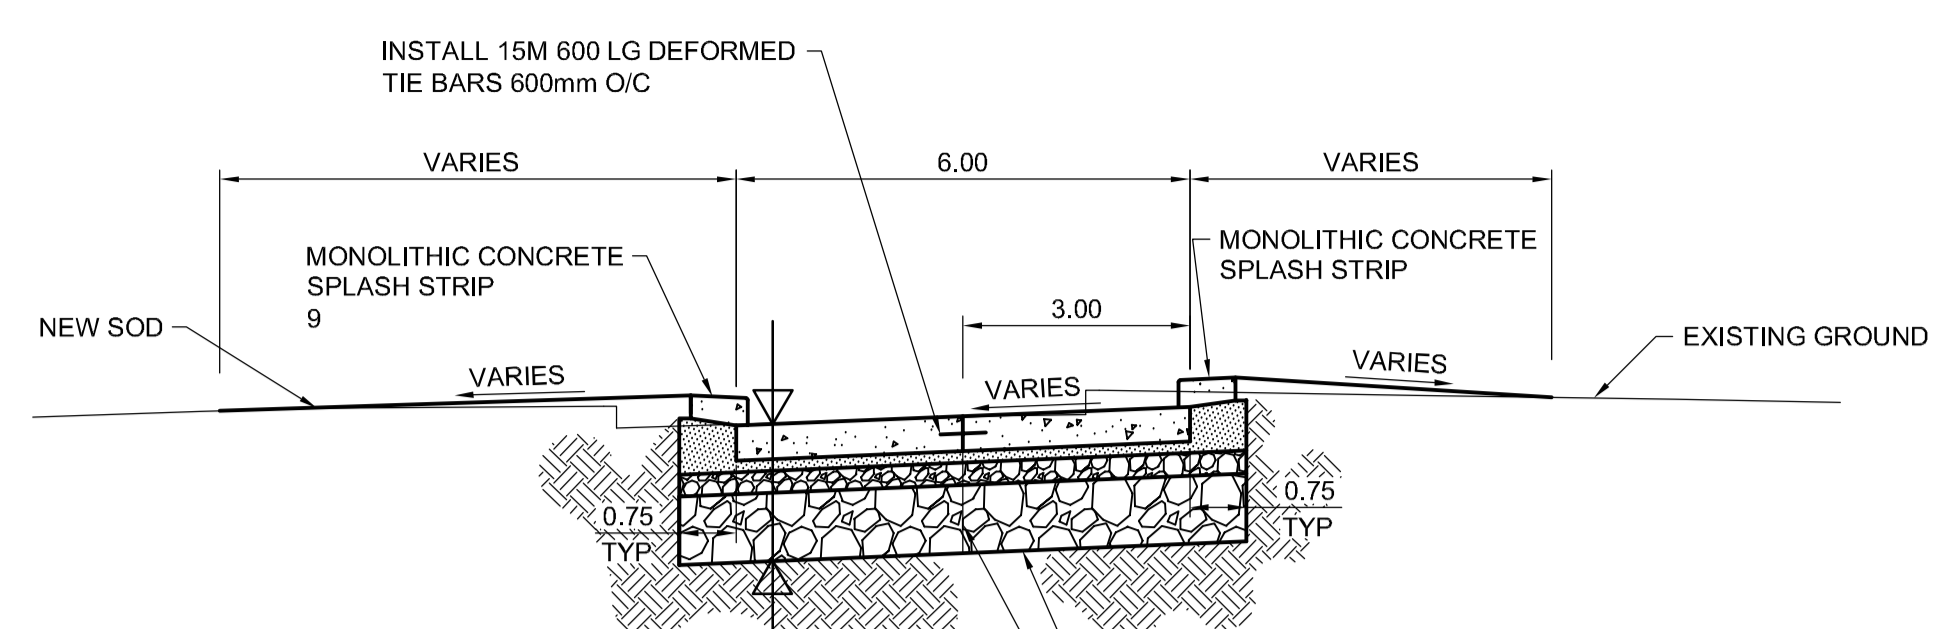


230mm PLAIN DOWELLED CONCRETE PAVEMENT  
75mm CRUSHED BASE COURSE  
150mm CRUSHED LIMESTONE SUBBASE MATERIAL  
MAX. SIZE 50mm  
450mm CRUSHED LIMESTONE SUBBASE MATERIAL  
MAX. SIZE 150mm

**2 JUBILEE RAMP @ 1+60**  
SCALE H=1:100 V=1:50

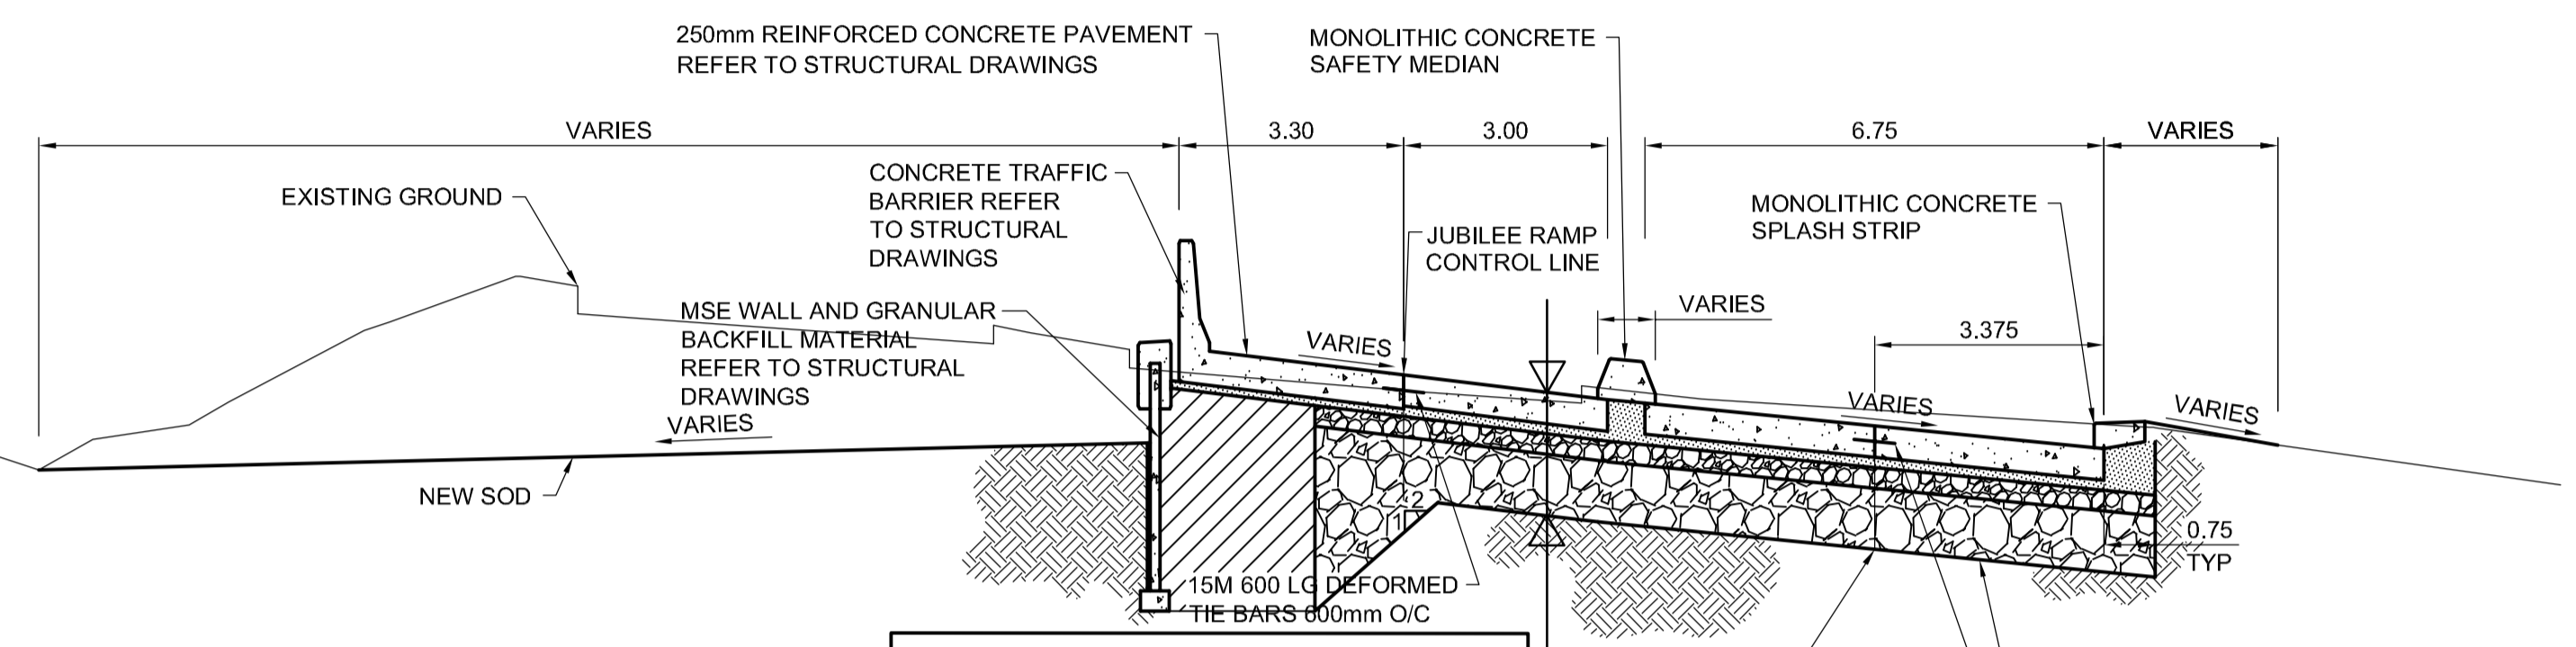


230mm PLAIN DOWELLED CONCRETE PAVEMENT  
75mm CRUSHED BASE COURSE  
150mm CRUSHED LIMESTONE SUBBASE MATERIAL  
MAX. SIZE 50mm  
450mm CRUSHED LIMESTONE SUBBASE MATERIAL  
MAX. SIZE 150mm

**3 PEMBINA/JUBILEE RAMP @ 3+30/2+60**  
SCALE H=1:100 V=1:50

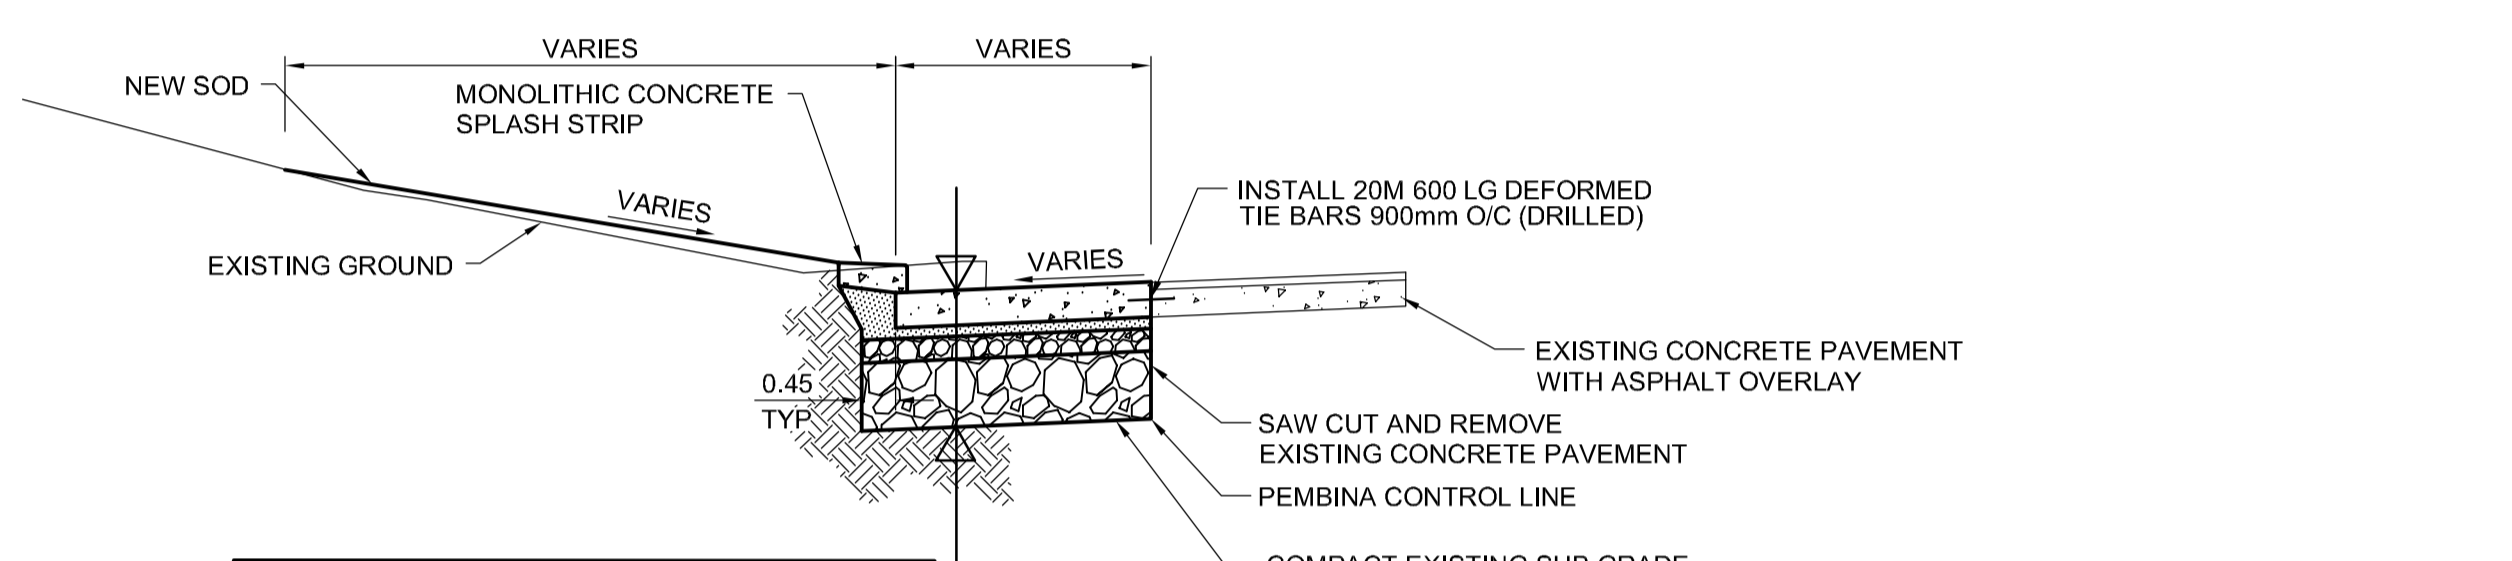


230mm PLAIN DOWELLED CONCRETE PAVEMENT  
75mm CRUSHED BASE COURSE  
150mm CRUSHED LIMESTONE SUBBASE MATERIAL  
MAX. SIZE 50mm  
450mm CRUSHED LIMESTONE SUBBASE MATERIAL  
MAX. SIZE 150mm

**4 PEMBINA RAMP @ 1+60**  
SCALE H=1:100 V=1:50

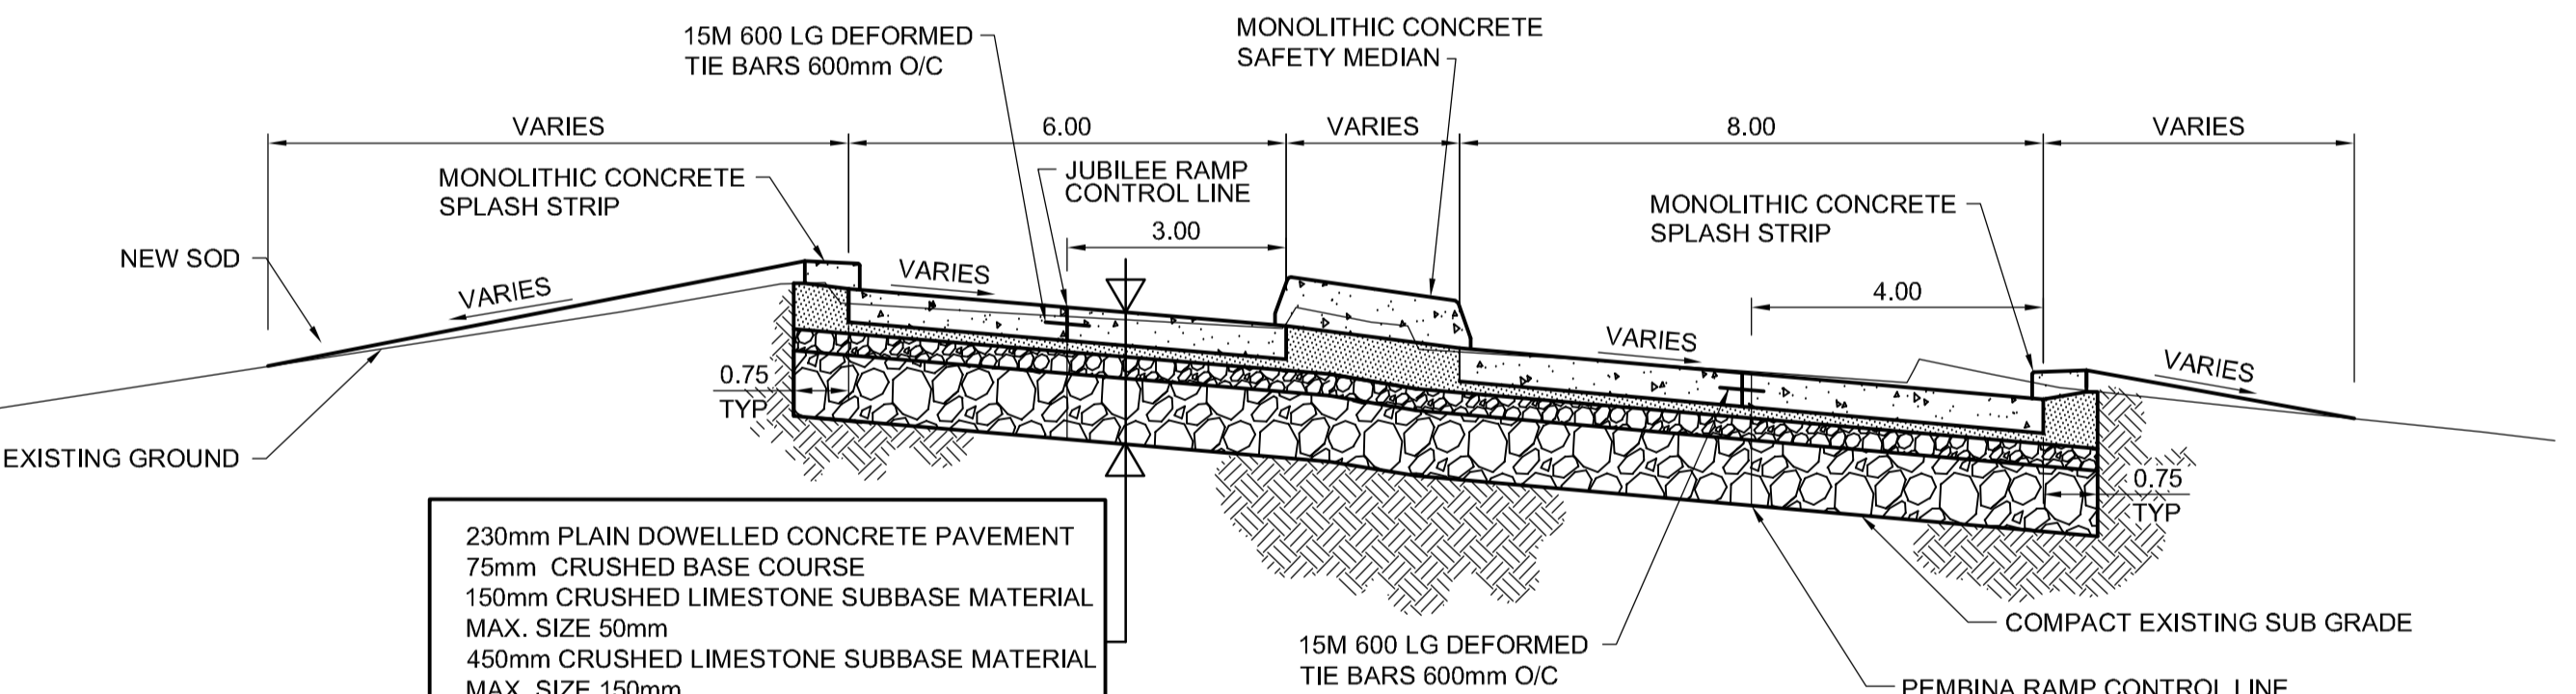


230mm PLAIN DOWELLED CONCRETE PAVEMENT  
75mm CRUSHED BASE COURSE  
150mm CRUSHED LIMESTONE SUBBASE MATERIAL  
MAX. SIZE 50mm  
450mm CRUSHED LIMESTONE SUBBASE MATERIAL  
MAX. SIZE 150mm

**5 PEMBINA/JUBILEE RAMP @ 5+00/4+40**  
SCALE H=1:100 V=1:50

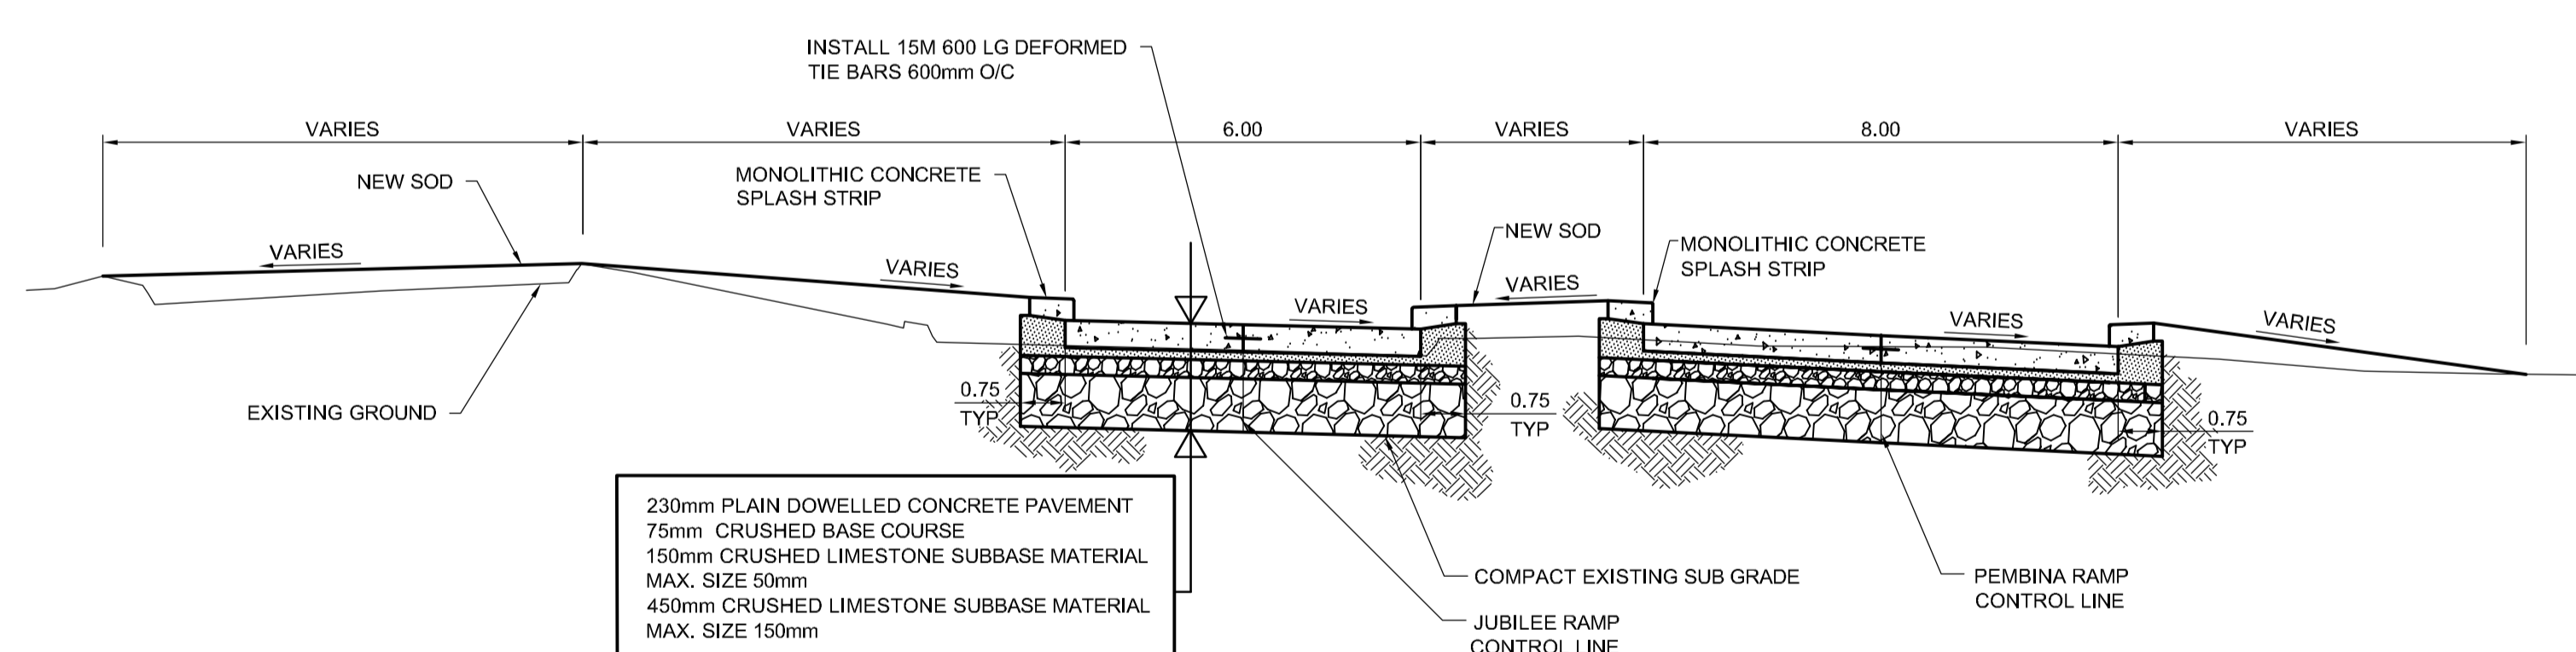

230mm PLAIN DOWELLED CONCRETE PAVEMENT  
75mm CRUSHED BASE COURSE  
150mm CRUSHED LIMESTONE SUBBASE MATERIAL  
MAX. SIZE 50mm  
450mm CRUSHED LIMESTONE SUBBASE MATERIAL  
MAX. SIZE 150mm

**6 PEMBINA/JUBILEE RAMP @ 5+90/5+40**  
SCALE H=1:100 V=1:50

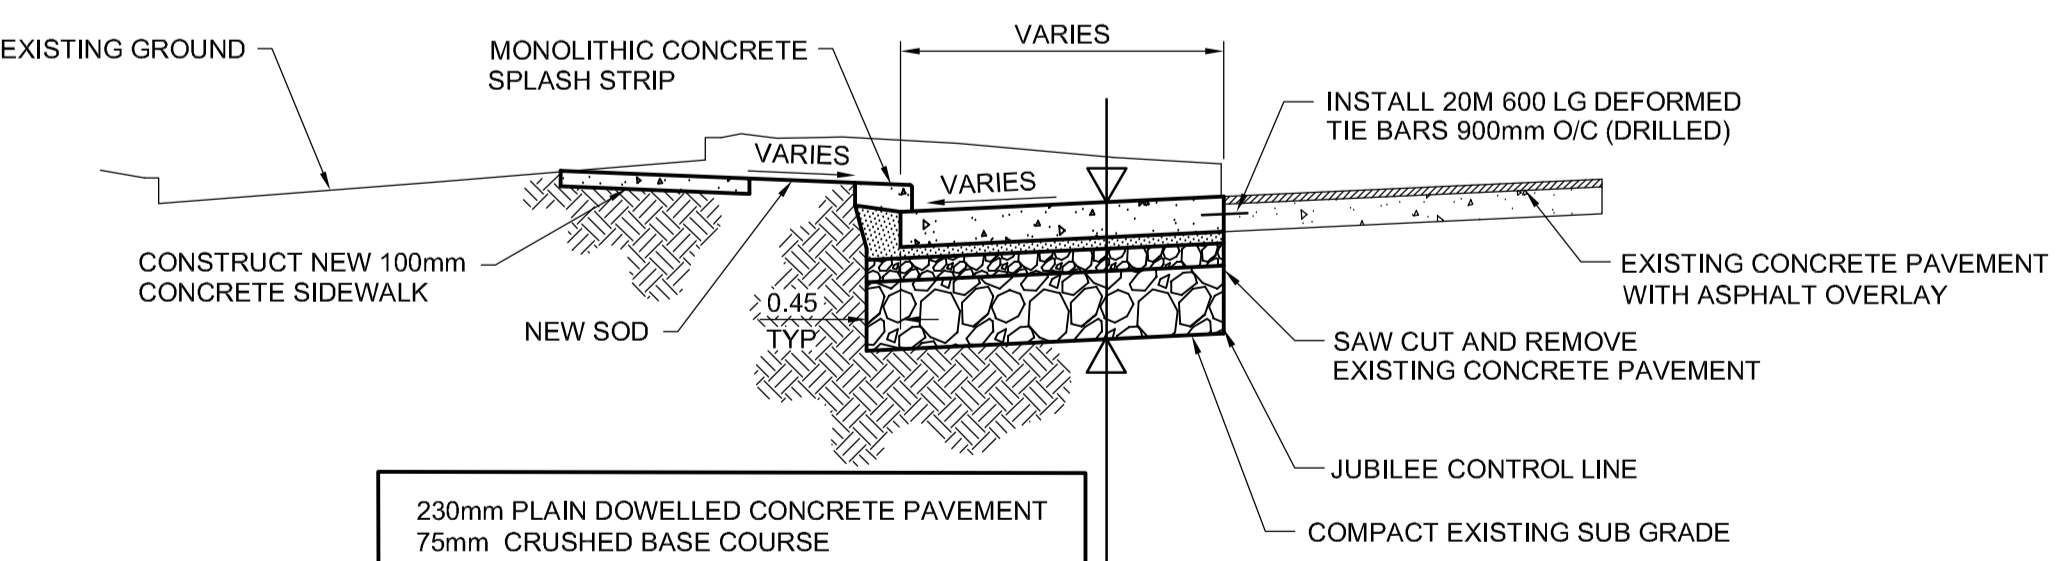

230mm PLAIN DOWELLED CONCRETE PAVEMENT  
75mm CRUSHED BASE COURSE  
150mm CRUSHED LIMESTONE SUBBASE MATERIAL  
MAX. SIZE 50mm  
450mm CRUSHED LIMESTONE SUBBASE MATERIAL  
MAX. SIZE 150mm

**7 JUBILEE RIGHT TURN LANE @ 1+90**  
SCALE H=1:100 V=1:50

**METRIC**  
WHOLE NUMBERS INDICATE MILLIMETRES  
DECIMALIZED NUMBERS INDICATE METRES

	GAS		MANHOLE
	MTS		CATCH BASIN / CATCH PIT
	HYDRO		CURB INLET WITH BOX
	CATV/FO		TREE
	TRAFFIC SIGNALS/PIT		TEST HOLE
	LAND DRAINAGE SEWER		PROPERTY LINE
	SANITARY/COMBINED SEWER		SURVEY BAR
	SSP/DCP		FENCE
	WATERMAIN		BOC/EOPAVT
	SUBDRAIN		ELEVATION
	DITCH		TRAFFIC SIGN
	EXISTING		LEGEND - PLAN
	NEW		LEGEND - PLAN

	CONCRETE PAVEMENT
	ASPHALT PAVEMENT
	CONC. SIDEWALK/MEDIAN
	PAVING STONE
	GRAVEL
	RAMP CURB
	PLANING/REMOVAL

LOCATION APPROVED	
BM	ELEV.
UNDERGROUND STRUCTURES	
NO.	REVISIONS
DATE	BY

<b>AECOM</b>	
DESIGNED BY	KWR
CHECKED BY	WRJ
DRAWN BY	BC
APPROVED BY	
RELEASED FOR CONSTRUCTION	
HOR. SCALE	1:250
VERT. SCALE	N/A
DATE	

PROFESSIONAL'S SEAL  
PROVINCE OF MANITOBA  
ORIGINAL SIGNED  
**K.W. RAE**  
REGISTERED PROFESSIONAL ENGINEER  
MARCH 24/2011  
CONSULTANT DRAWING NO.  
CT-46.dwg

**THE CITY OF WINNIPEG**  
PUBLIC WORKS DEPARTMENT  
ENGINEERING DIVISION

**JUBILEE AVENUE OVERPASS  
ASSOCIATED ROADWORKS  
PAVEMENT SECTIONS**

CITY DRAWING NUMBER  
B124-10-46

SHEET 46 OF 51

DRAWING No. 46 REV 0

BID OPPORTUNITY NO. 133-2010