




73.4 FULLY DETERIORATED

OVALITY = 10.0%

### BLUERIDGE BAY (S LEG)

FOR CONTINUATION  
SEE DWG 9176

BREWSTER BAY

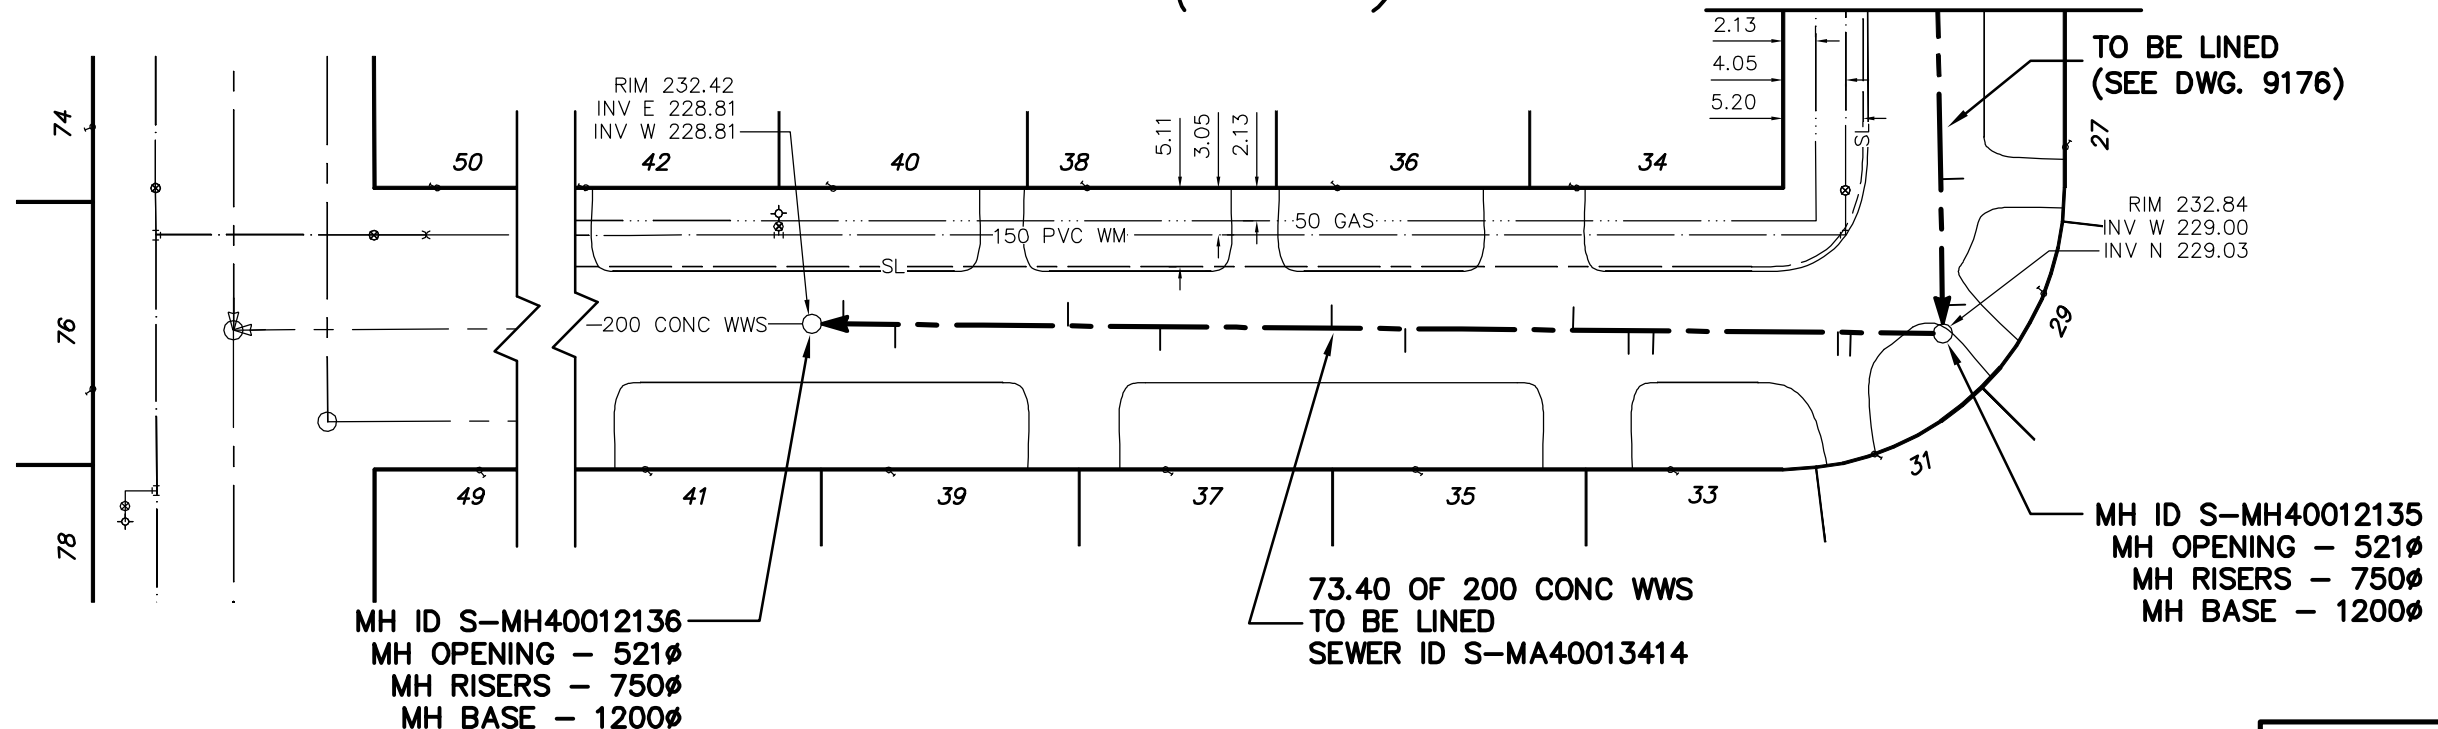

MH ID S-MH40012136  
MH OPENING - 521Ø  
MH RISERS - 750Ø  
MH BASE - 1200Ø

73.40 OF 200 CONC WWS  
TO BE LINED  
SEWER ID S-MA40013414

MH ID S-MH40012135  
MH OPENING - 521Ø  
MH RISERS - 750Ø  
MH BASE - 1200Ø

SEWER JUNCTION INFORMATION FROM SEWER VIDEO INSPECTION SEWER ID S-MA40013414				
DISTANCE FROM MH ID S-MH40012135				
6.0	W	150Ø	SOUTH	CNI
6.8	W	150Ø	SOUTH	JN
18.8	W	150Ø	SOUTH	CN
20.4	W	150Ø	SOUTH	JN
24.0	W	150Ø	NORTH	CN
34.9	W	150Ø	SOUTH	CNI
39.7	W	150Ø	NORTH	CNI
50.8	W	150Ø	SOUTH	CXI
56.8	W	150Ø	NORTH	CNI
68.0	W	150Ø	SOUTH	CNI
71.4	W	150Ø	NORTH	CXI

ENGINEER'S SEAL

ORIGINAL  
SIGNED BY  
S.R.J.  
COURNOYER  
10/03/08

BID OPPORTUNITY: 145-2010  
FILENAME : 9175.dwg  
PLOT DATE : 2010 03 09

LEGEND:  
52.0 | MEASUREMENT TO REPAIR FROM REFERENCE MH SHOWN THUS...

**METRIC**  
WHOLE NUMBERS INDICATE MILLIMETRES  
DECIMALIZED NUMBERS INDICATE METRES

B.M. ELEV.	FIELD BOOK #:	<i>CITY OF WINNIPEG WATER AND WASTE ENGINEERING DIVISION</i>		<b>THE CITY OF WINNIPEG WATER AND WASTE DEPARTMENT</b>	
POSTED TO LBIS		DESIGNED BY: SC	CHECKED BY: SC	<b>2010 SEWER RENEWALS BY CIPP LININGS, CONTRACT 19 BLUERIDGE BAY (S LEG) 2ND MH E OF BREWSTER BAY TO 1ST MH E OF BREWSTER BAY</b>	
		DRAWN BY: CJH	APPROVED BY: KZ	SHEET 1 OF 33 CITY DRAWING NUMBER <b>9175</b>	
		HOR. SCALE: 1:500	RELEASED FOR CONSTRUCTION		
		VERTICAL			
NO.	REVISIONS	DATE	BY	DATE	2010 03 08