
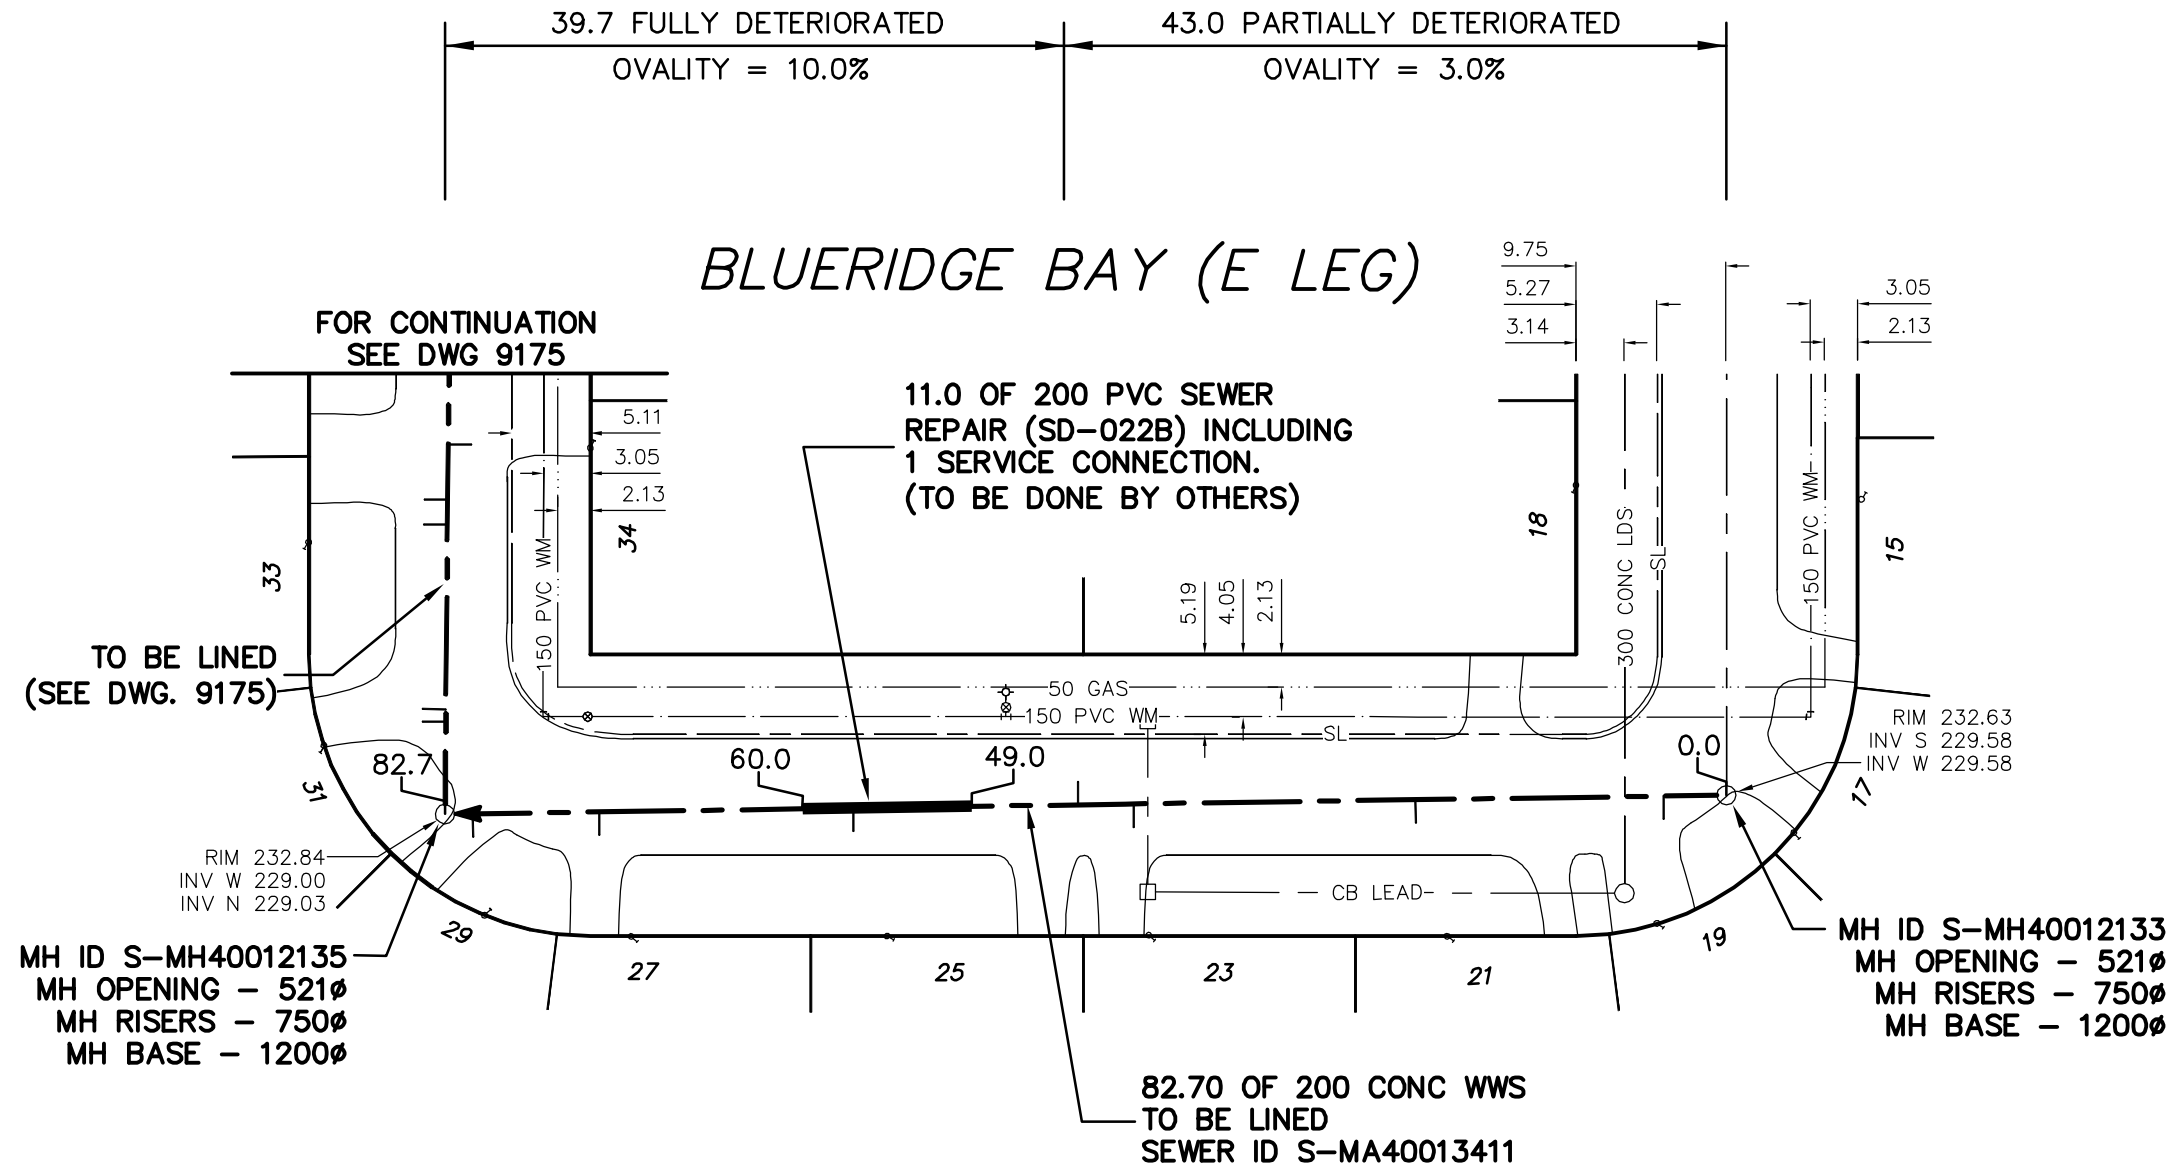


BLUERIDGE BY (S LEG)

BLUERIDGE BY (N LEG)

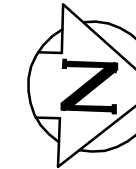

MH ID S-MH40012135
 MH OPENING - 521Ø
 MH RISERS - 750Ø
 MH BASE - 1200Ø

MH ID S-MH40012133
 MH OPENING - 521Ø
 MH RISERS - 750Ø
 MH BASE - 1200Ø

SEWER JUNCTION INFORMATION
 FROM SEWER VIDEO INSPECTION
 SEWER ID S-MA40013411

DISTANCE FROM MH ID S-MH40012133

DISTANCE FROM MH ID S-MH40012133	DIR	SIZE	DIRECTION	TYPE
4.1	S	150Ø	EAST	CXI
20.2	S	150Ø	EAST	CX
38.5	S	150Ø	EAST	CN
42.1	S	150Ø	WEST	CNI
56.7	S	150Ø	EAST	CN
73.2	S	150Ø	EAST	CN
81.4	S	150Ø	EAST	CXI

ENGINEER'S SEAL

ORIGINAL
 SIGNED BY
 S.R.J.
 COURNOYER
 10/03/08

BID OPPORTUNITY: 145-2010
 FILENAME : 9176.dwg
 PLOT DATE : 2010 03 09

LEGEND:

52.0 | MEASUREMENT TO REPAIR FROM REFERENCE MH SHOWN THUS...

METRIC

WHOLE NUMBERS INDICATE MILLIMETRES
 DECIMALIZED NUMBERS INDICATE METRES

B.M. ELEV.	FIELD BOOK #:	CITY OF WINNIPEG WATER AND WASTE ENGINEERING DIVISION		THE CITY OF WINNIPEG WATER AND WASTE DEPARTMENT	
POSTED TO LBIS		DESIGNED BY: SC	CHECKED BY: SC	2010 SEWER RENEWALS BY CIPP LININGS, CONTRACT 19 BLUERIDGE BAY (E LEG)	
		DRAWN BY: C.J.H.	APPROVED BY: K.Z.	1ST MH N OF BLUERIDGE BAY (S LEG) TO MH AT BLUERIDGE BAY (S LEG)	
		HOR. SCALE: 1:500	RELEASED FOR CONSTRUCTION	SHEET 2 OF 33	
		VERTICAL		CITY DRAWING NUMBER	
NO.	REVISIONS	DATE	BY	9176	
		DATE	2010 03 08		