


CRANBROOK BAY
(W LEG)

CRANBROOK BAY
(E LEG)

CRANBROOK BAY (N LEG)

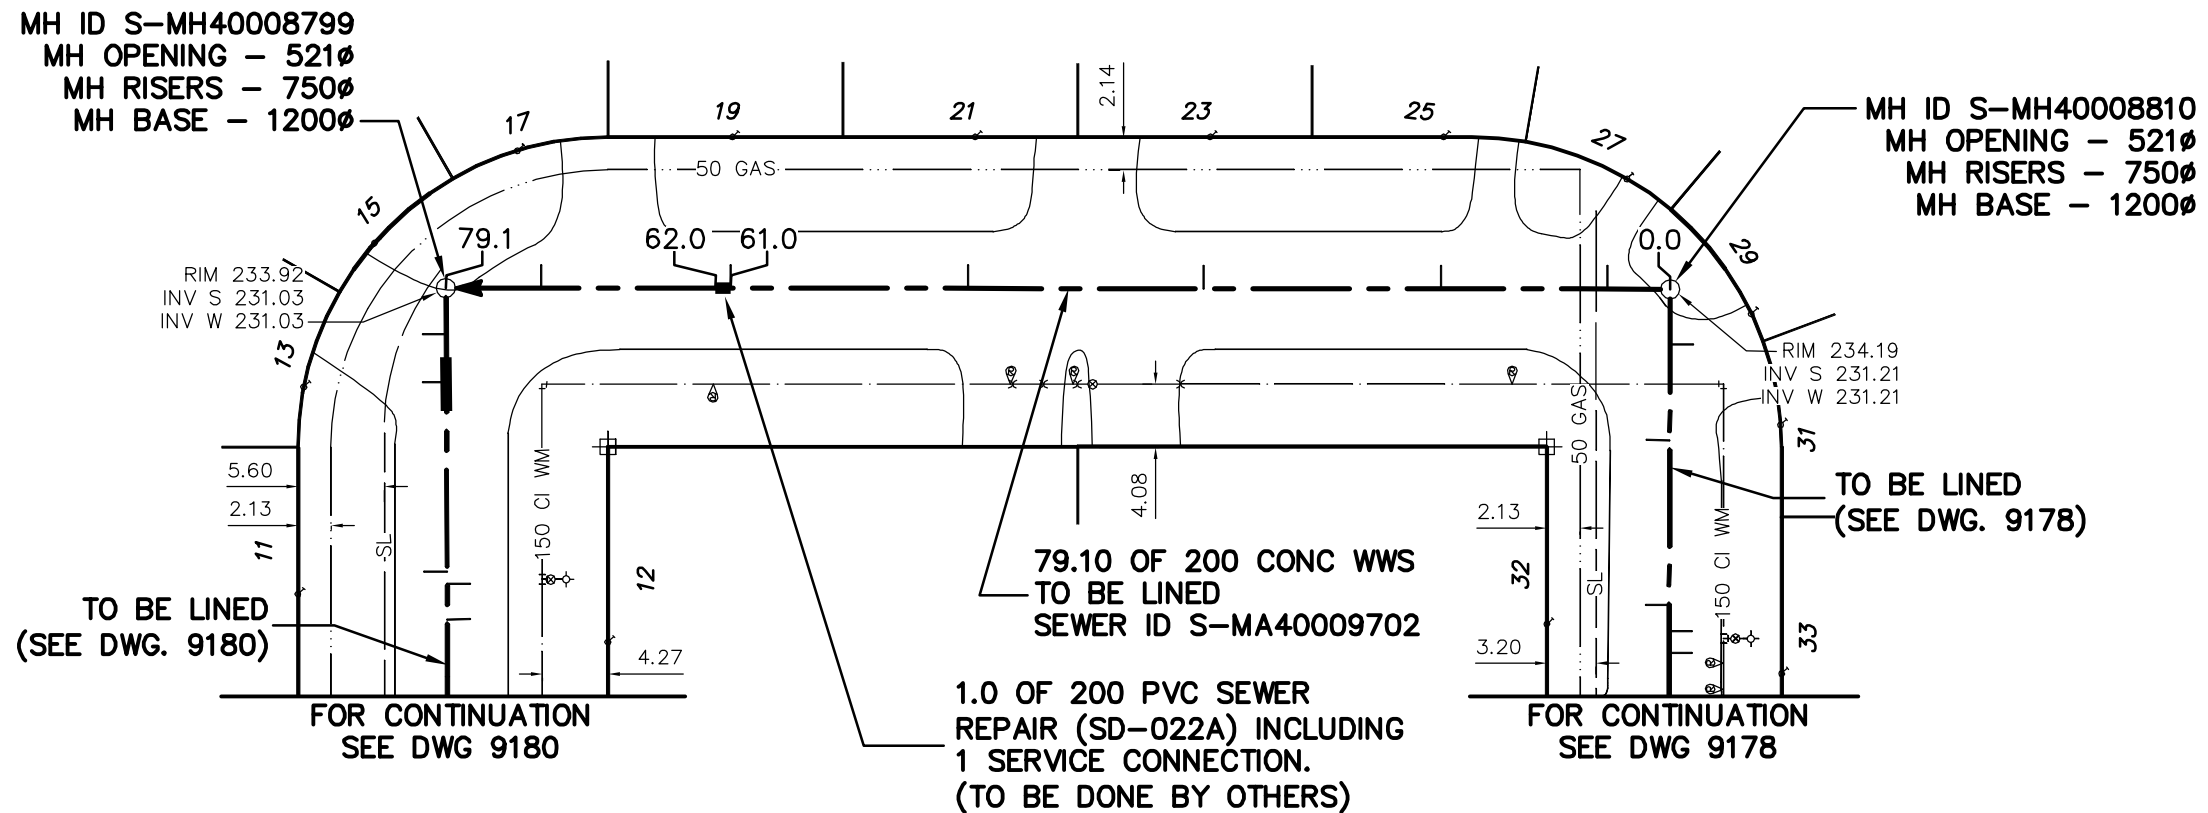

SEWER JUNCTION INFORMATION FROM SEWER VIDEO INSPECTION SEWER ID S-MA40009702				
DISTANCE FROM MH ID S-MH40008810				
4.1	W	150ø	NORTH	CN
14.9	W	150ø	NORTH	JN
30.3	W	150ø	NORTH	CN
45.6	W	150ø	NORTH	CN
61.0	W	150ø	NORTH	CN
73.3	W	150ø	NORTH	CX

ENGINEER'S SEAL

ORIGINAL
SIGNED BY
S.R.J.
COURNOYER
10/03/08

BID OPPORTUNITY: 145-2010
FILENAME : 9179.dwg
PLOT DATE : 2010 03 09

LEGEND:
52.0 | MEASUREMENT TO REPAIR FROM REFERENCE MH SHOWN THUS...

METRIC
WHOLE NUMBERS INDICATE MILLIMETRES
DECIMALIZED NUMBERS INDICATE METRES

B.M. ELEV. POSTED TO LIS	FIELD BOOK #	CITY OF WINNIPEG WATER AND WASTE ENGINEERING DIVISION		THE CITY OF WINNIPEG WATER AND WASTE DEPARTMENT
		DESIGNED BY: SC DRAWN BY: CJH HOR. SCALE: 1:500 VERTICAL:	CHECKED BY: SC APPROVED BY: KZ RELEASED FOR CONSTRUCTION:	2010 SEWER RENEWALS BY CIPP LININGS, CONTRACT 19 CRANBROOK BAY (N LEG) MH AT CRANBROOK BAY (E LEG) TO MH AT CRANBROOK BAY (W LEG)
NO. REVISIONS DATE BY		DATE: 2010 03 08	DATE:	SHEET 5 OF 33 CITY DRAWING NUMBER 9179