


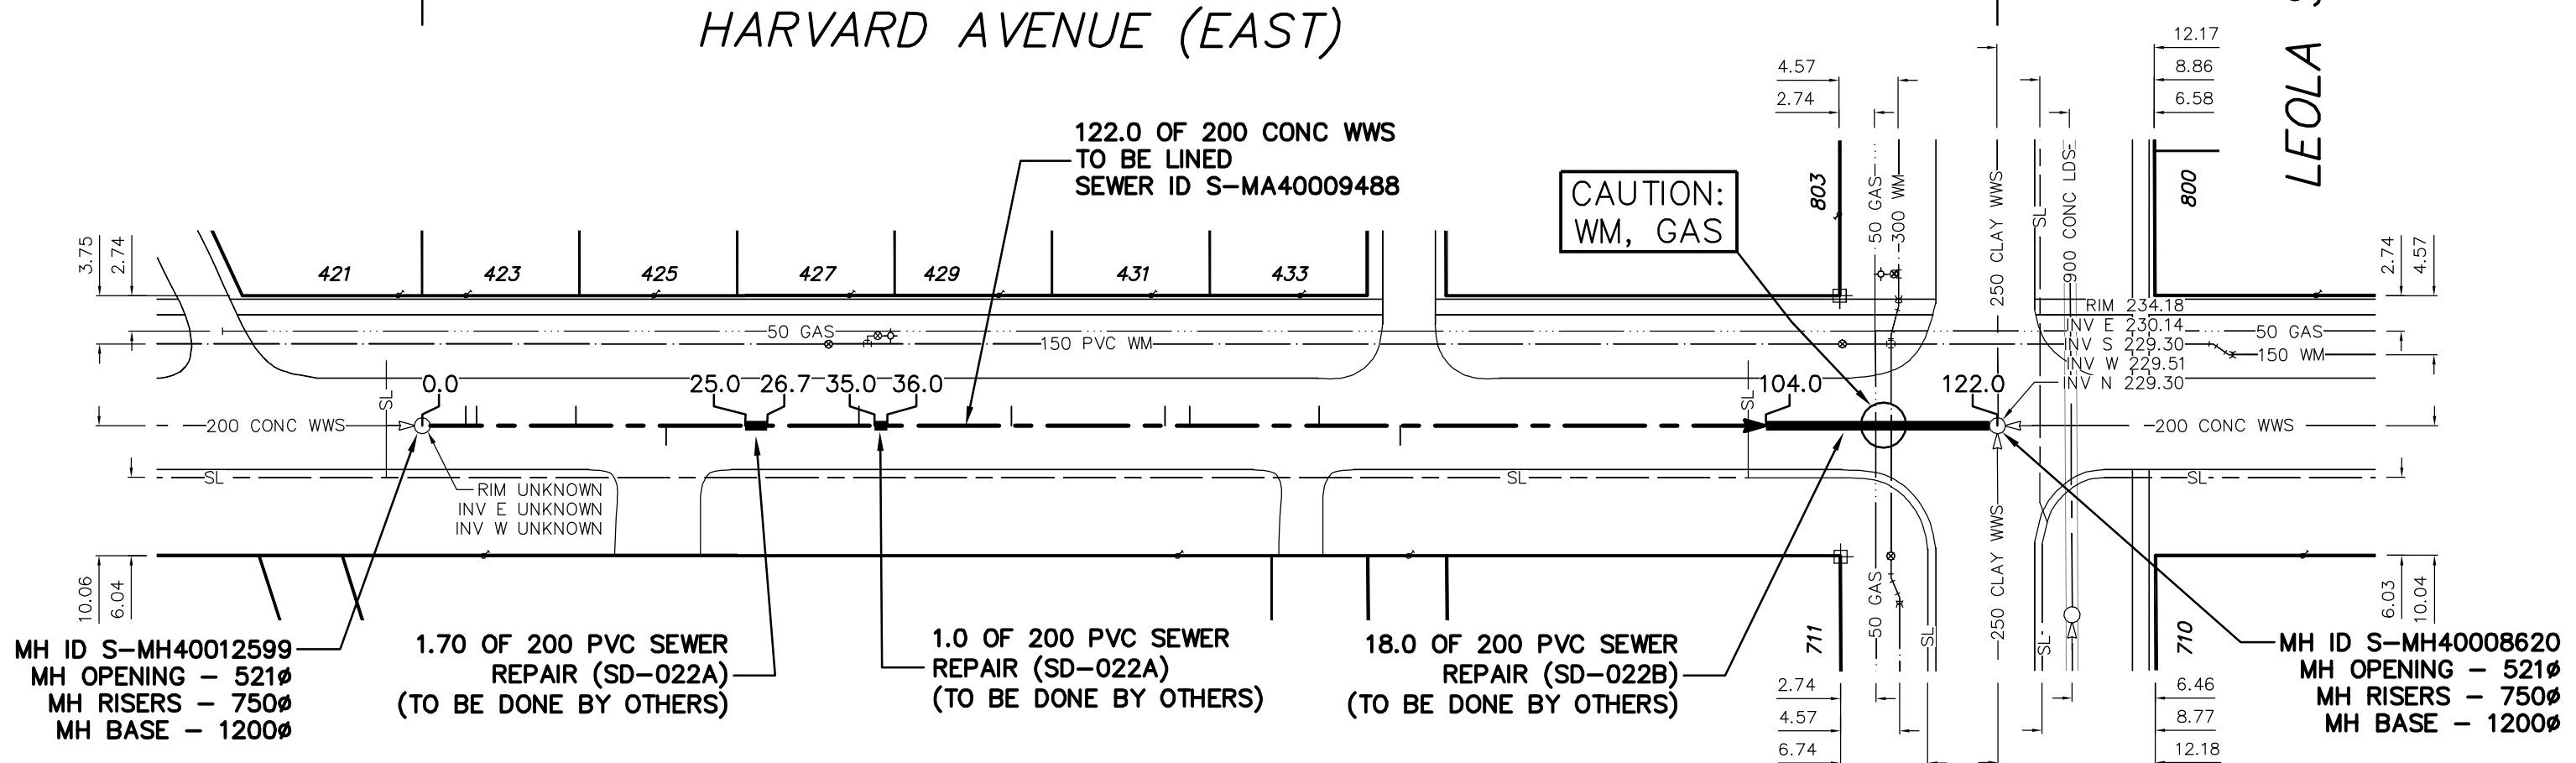

HARVARD AVENUE (EAST)

122.0 FULLY DETERIORATED
OVALITY = 8.0%

LEOLA ST



SEWER JUNCTION INFORMATION FROM SEWER VIDEO INSPECTION
SEWER ID S-MA40009488

DISTANCE FROM MH ID S-MH40012599				
3.4	E	150	NORTH	JN
4.2	E	150	NORTH	CX
11.9	E	150	NORTH	CN
18.9	E	150	SOUTH	CN
33.8	E	150	NORTH	JN
45.6	E	150	NORTH	JN
57.5	E	150	NORTH	JN
59.4	E	150	NORTH	CX
69.4	E	150	NORTH	JN
75.7	E	150	SOUTH	CN

ENGINEER'S SEAL

**ORIGINAL
SIGNED BY
S.R.J.
COURNOYER
10/03/08**

BID OPPORTUNITY: 145-2010
FILENAME : 9182.dwg
PLOT DATE : 2010 03 09

LEGEND:
52.0 | MEASUREMENT TO REPAIR FROM REFERENCE MH SHOWN THUS...

METRIC
WHOLE NUMBERS INDICATE MILLIMETRES
DECIMALIZED NUMBERS INDICATE METRES

B.M. ELEV.	FIELD BOOK #:	CITY OF WINNIPEG WATER AND WASTE ENGINEERING DIVISION		THE CITY OF WINNIPEG WATER AND WASTE DEPARTMENT	
POSTED TO LBIS		DESIGNED BY: SC	CHECKED BY: SC	2010 SEWER RENEWALS BY CIPP LININGS, CONTRACT 19 HARVARD AVENUE (EAST) 1ST MH W OF LEOLA STREET TO MH AT LEOLA STREET	
		DRAWN BY: CJH	APPROVED BY: KZ	SHEET 8 OF 33 CITY DRAWING NUMBER 9182	
		HOR. SCALE: 1:500	RELEASED FOR CONSTRUCTION		
		VERTICAL			
NO.	REVISIONS	DATE	BY	DATE	2010 03 08