


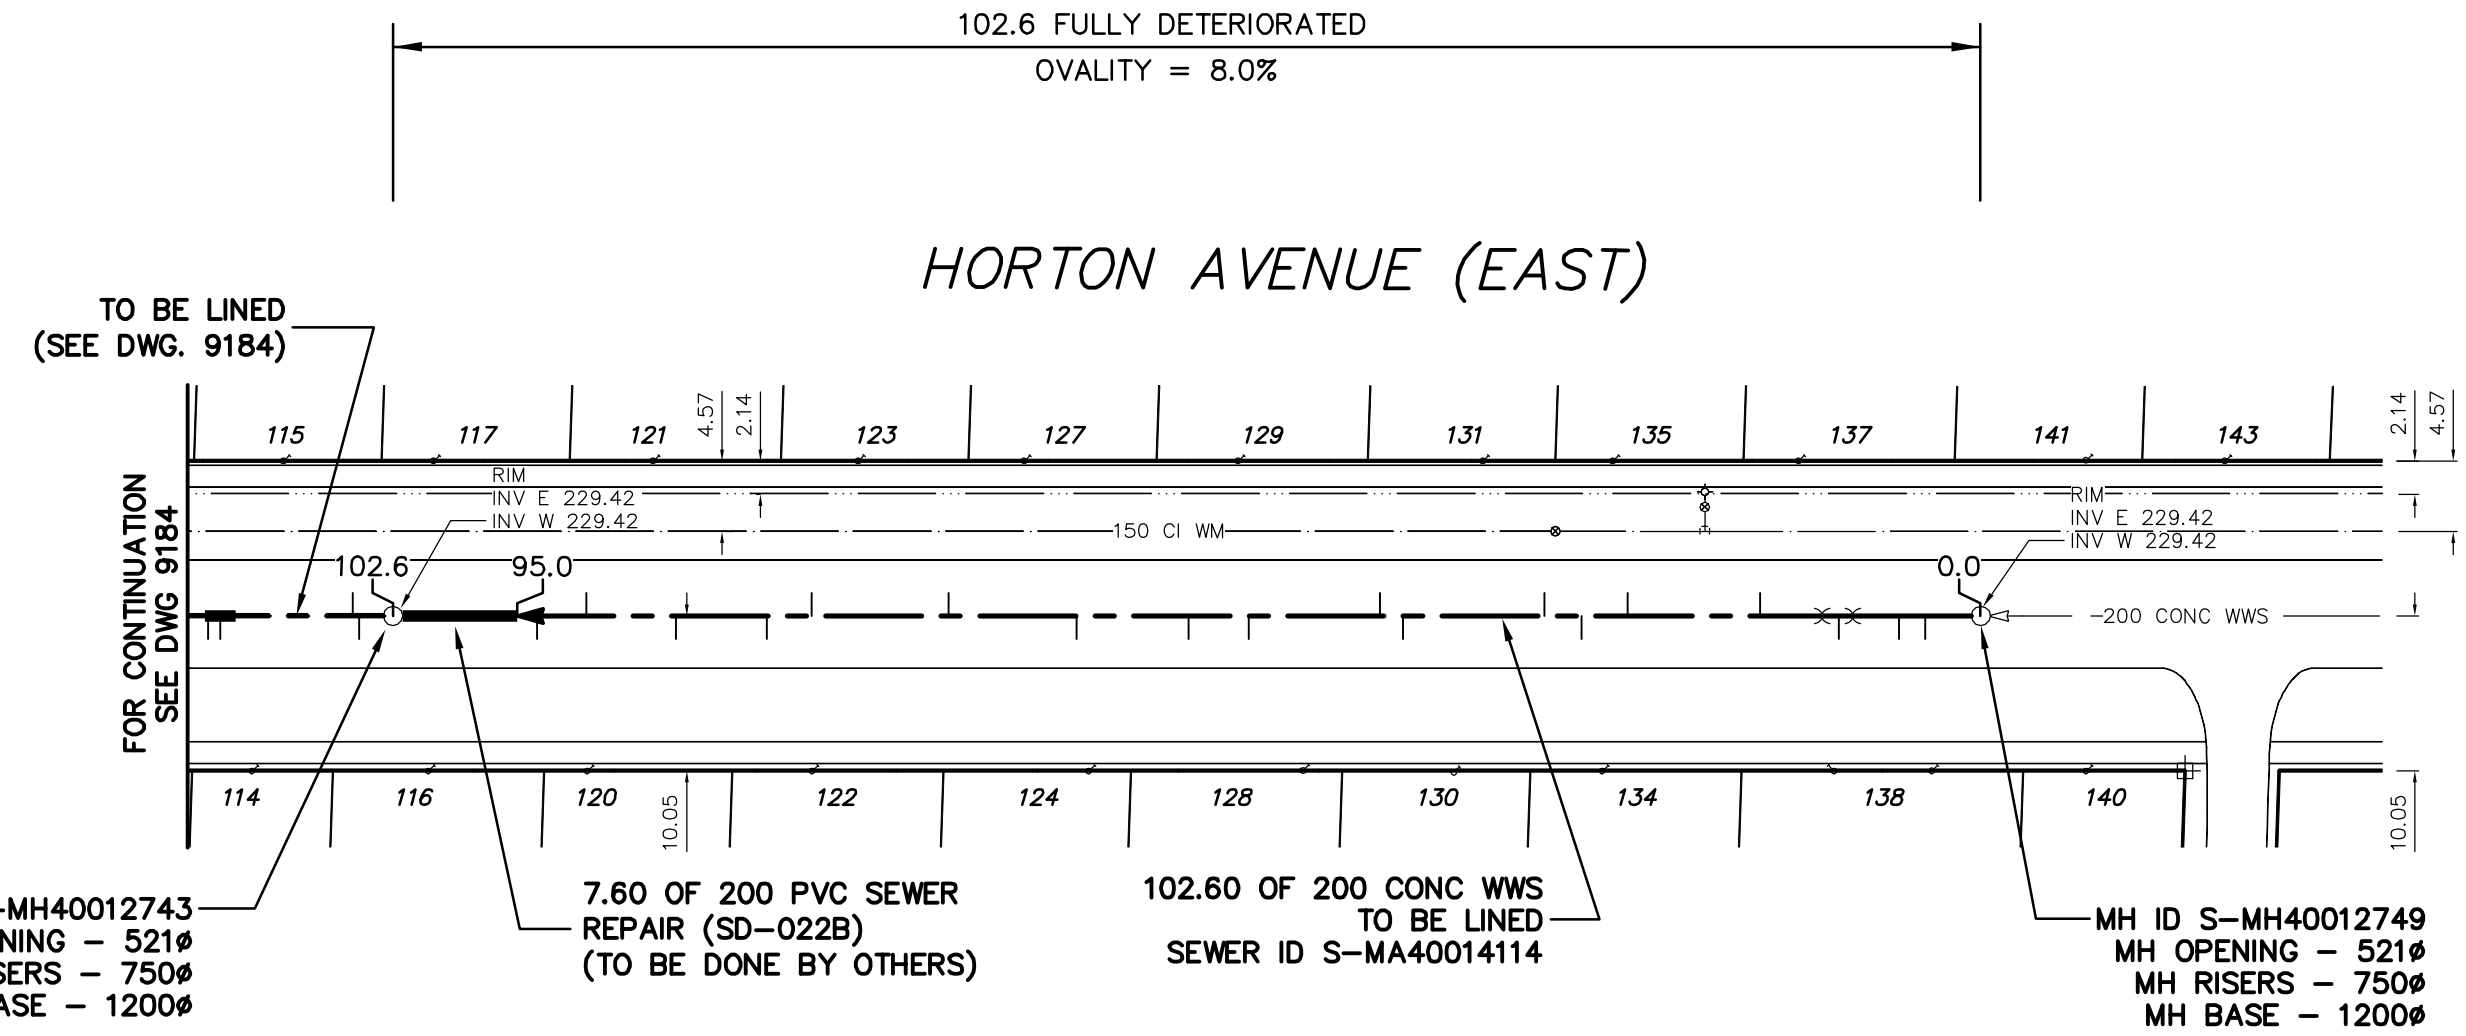

HORTON AVENUE (EAST)



SEWER JUNCTION INFORMATION
FROM SEWER VIDEO INSPECTION
SEWER ID S-MA40014114

DISTANCE FROM MH ID S-MH40012749				
3.6	W	100Ø	SOUTH	CNI
5.3	W	150Ø	SOUTH	JN
9.2	W	150Ø	SOUTH	JN
14.3	W	150Ø	NORTH	JN
22.9	W	150Ø	NORTH	CNI
25.9	W	150Ø	SOUTH	JN
28.3	W	150Ø	NORTH	JN
37.5	W	150Ø	SOUTH	CNI
39.0	W	150Ø	NORTH	CNI
47.5	W	150Ø	SOUTH	JN
51.4	W	150Ø	SOUTH	JN
58.7	W	150Ø	SOUTH	CNI
67.0	W	150Ø	NORTH	JN
75.9	W	150Ø	NORTH	JN
78.8	W	150Ø	SOUTH	JN
84.7	W	150Ø	SOUTH	JN
90.5	W	150Ø	NORTH	JN
93.7	W	150Ø	SOUTH	JN

ENGINEER'S SEAL

**ORIGINAL
SIGNED BY
S.R.J.
COURNOYER
10/03/08**

BID OPPORTUNITY: 145-2010
FILENAME : 9183.dwg
PLOT DATE : 2010 03 09

LEGEND:
52.0 | MEASUREMENT TO REPAIR FROM REFERENCE MH SHOWN THUS...

METRIC
WHOLE NUMBERS INDICATE MILLIMETRES
DECIMALIZED NUMBERS INDICATE METRES

B.M. ELEV.	FIELD BOOK #:	<i>CITY OF WINNIPEG WATER AND WASTE ENGINEERING DIVISION</i>		THE CITY OF WINNIPEG WATER AND WASTE DEPARTMENT	
POSTED TO LBIS		DESIGNED BY: SC	CHECKED BY: SC	2010 SEWER RENEWALS BY CIPP LININGS, CONTRACT 19 HORTON AVENUE (EAST) 2ND MH E OF DAY STREET TO 1ST MH E OF DAY STREET	
		DRAWN BY: CJH	APPROVED BY: KZ		
		HOR. SCALE 1:500	RELEASED FOR CONSTRUCTION	SHEET 9 OF 33	
		VERTICAL		CITY DRAWING NUMBER 9183	
		DATE 2010 03 08	DATE		