
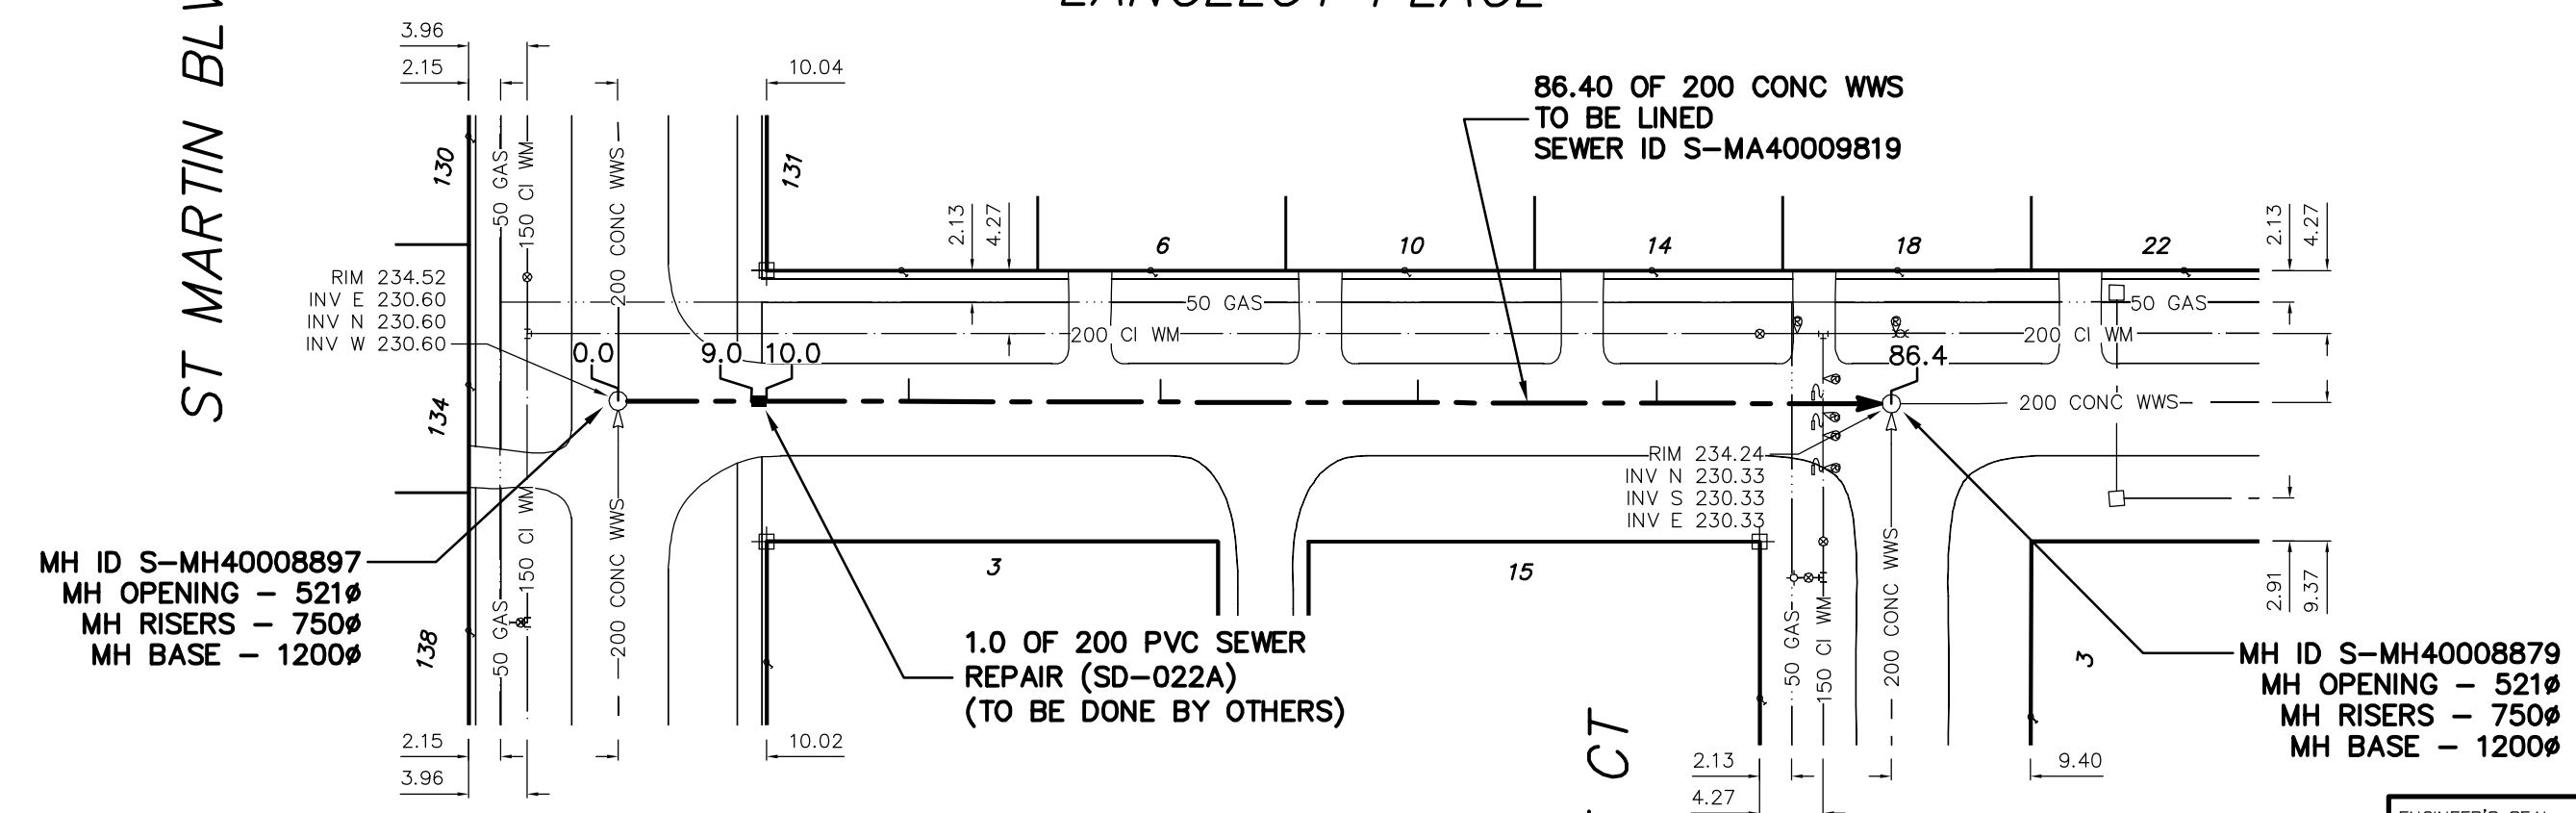


ST MARTIN BLVD

86.4 FULLY DETERIORATED
OVALITY = 10.0%

LANCELOT PLACE

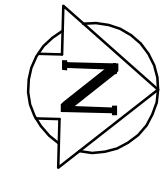

MH ID S-MH40008897
MH OPENING - 521Ø
MH RISERS - 750Ø
MH BASE - 1200Ø

1.0 OF 200 PVC SEWER
REPAIR (SD-022A)
(TO BE DONE BY OTHERS)

MH ID S-MH40008899
MH OPENING - 521Ø
MH RISERS - 750Ø
MH BASE - 1200Ø

SEWER JUNCTION INFORMATION
FROM SEWER VIDEO INSPECTION
SEWER ID S-MA40009819

DISTANCE FROM MH ID S-MH40008897				
19.6	N	150Ø	WEST	JN
36.6	N	150Ø	WEST	JN
54.0	N	150Ø	WEST	JN
70.1	N	150Ø	WEST	JN

ENGINEER'S SEAL

ORIGINAL
SIGNED BY
S.R.J.
COURNOYER
10/03/08

BID OPPORTUNITY: 145-2010
FILENAME : 9186.dwg
PLOT DATE : 2010 03 09

LEGEND:
52.0 | MEASUREMENT TO REPAIR FROM REFERENCE MH SHOWN THUS... 0.0

METRIC
WHOLE NUMBERS INDICATE MILLIMETRES
DECIMALIZED NUMBERS INDICATE METRES

B.M. ELEV.	FIELD BOOK #:	CITY OF WINNIPEG WATER AND WASTE ENGINEERING DIVISION		THE CITY OF WINNIPEG WATER AND WASTE DEPARTMENT	
POSTED TO LBIS		DESIGNED BY: SC	CHECKED BY: SC	2010 SEWER RENEWALS BY CIPP LININGS, CONTRACT 19 LANCELOT PLACE MH AT ST MARTIN BOULEVARD TO MH AT CAMELOT COURT	
		DRAWN BY: C.J.H.	APPROVED BY: K.Z.	SHEET 12 OF 33 CITY DRAWING NUMBER 9186	
		HOR. SCALE: 1:500 VERTICAL	RELEASED FOR CONSTRUCTION		
NO.	REVISIONS	DATE	BY	DATE	2010 03 08