
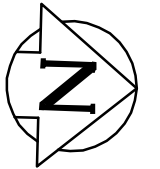


LAURENTIA BY (S LEG)

MH ID S-MH40008270
MH OPENING - 521Ø
MH RISERS - 750Ø
MH BASE - 1200Ø

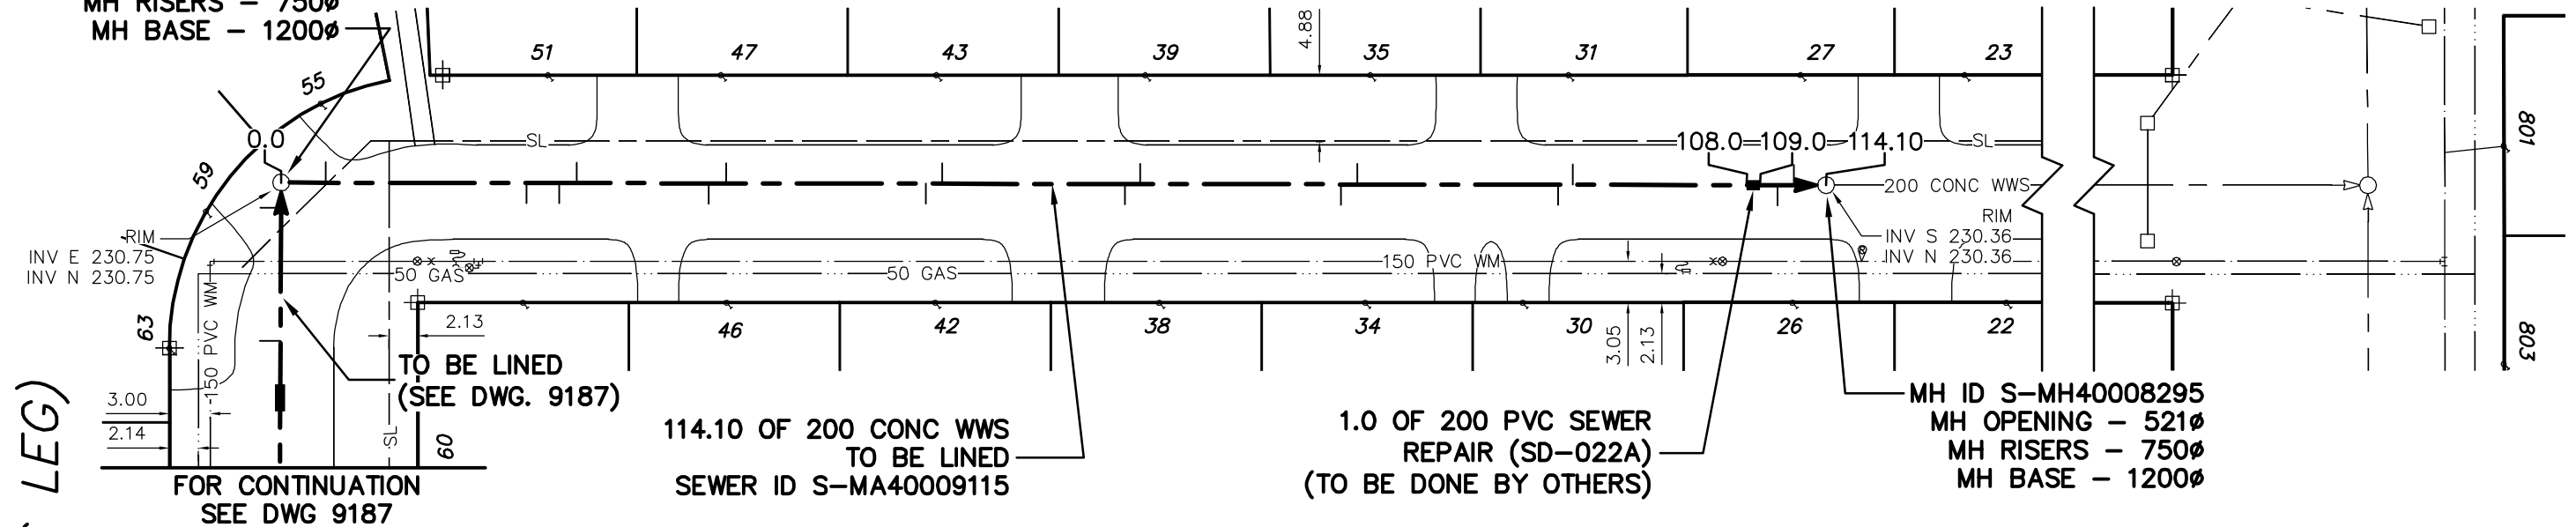

LAURENTIA BAY (W LEG)

VICTORIA AVE E

SEWER JUNCTION INFORMATION
FROM SEWER VIDEO INSPECTION
SEWER ID S-MA40009115

DISTANCE FROM MH ID S-MH40008270				
3.3	N	100Ø	WEST	CN
18.1	N	100Ø	EAST	CNI
20.5	N	100Ø	EAST	CN
21.8	N	100Ø	WEST	CN
31.5	N	100Ø	EAST	CN
32.8	N	100Ø	WEST	CN
47.5	N	100Ø	EAST	CN
48.7	N	100Ø	WEST	CN
62.2	N	100Ø	EAST	CN
63.3	N	100Ø	WEST	CN
78.1	N	100Ø	EAST	CN
79.3	N	100Ø	WEST	CN
94.1	N	100Ø	EAST	CN
95.2	N	100Ø	WEST	CN
* REVERSAL REQUIRED *				

SEWER JUNCTION INFORMATION
FROM SEWER VIDEO INSPECTION
SEWER ID S-MA40009115

DISTANCE FROM MH ID S-MH40008295				
2.4	S	100Ø	WEST	CN
3.6	S	100Ø	EAST	CN
* REVERSAL REQUIRED *				

ENGINEER'S SEAL

ORIGINAL
SIGNED BY
S.R.J.
COURNOYER
10/03/08

BID OPPORTUNITY: 145-2010
FILENAME : 9188.dwg
PLOT DATE : 2010 03 09

LEGEND:

52.0
| MEASUREMENT TO REPAIR FROM REFERENCE MH SHOWN THUS...



METRIC

WHOLE NUMBERS INDICATE MILLIMETRES
DECIMALIZED NUMBERS INDICATE METRES

B.M. ELEV. POSTED TO LBIS	FIELD BOOK #:	CITY OF WINNIPEG WATER AND WASTE ENGINEERING DIVISION		THE CITY OF WINNIPEG WATER AND WASTE DEPARTMENT	
DESIGNED BY: SC	CHECKED BY: SC	2010 SEWER RENEWALS BY CIPP LININGS, CONTRACT 19 LAURENTIA BAY (W LEG) MH AT LAURENTIA BAY (S LEG) TO 1ST MH S OF VICTORIA AVENUE (EAST)		SHEET 14 OF 33 CITY DRAWING NUMBER 9188	
DRAWN BY: C.J.H.	APPROVED BY: K.Z.	HOR. SCALE 1:500 VERTICAL RELEASED FOR CONSTRUCTION			
NO. REVISIONS	DATE BY	DATE 2010 03 08	DATE		