


MELROSE
AVE W


REGENT AVE W

MOROZ STREET

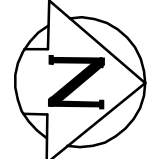

70.0 PARTIALLY DETERIORATED
OVALITY = 3.0%

27.5 FULLY DETERIORATED
OVALITY = 5.0%

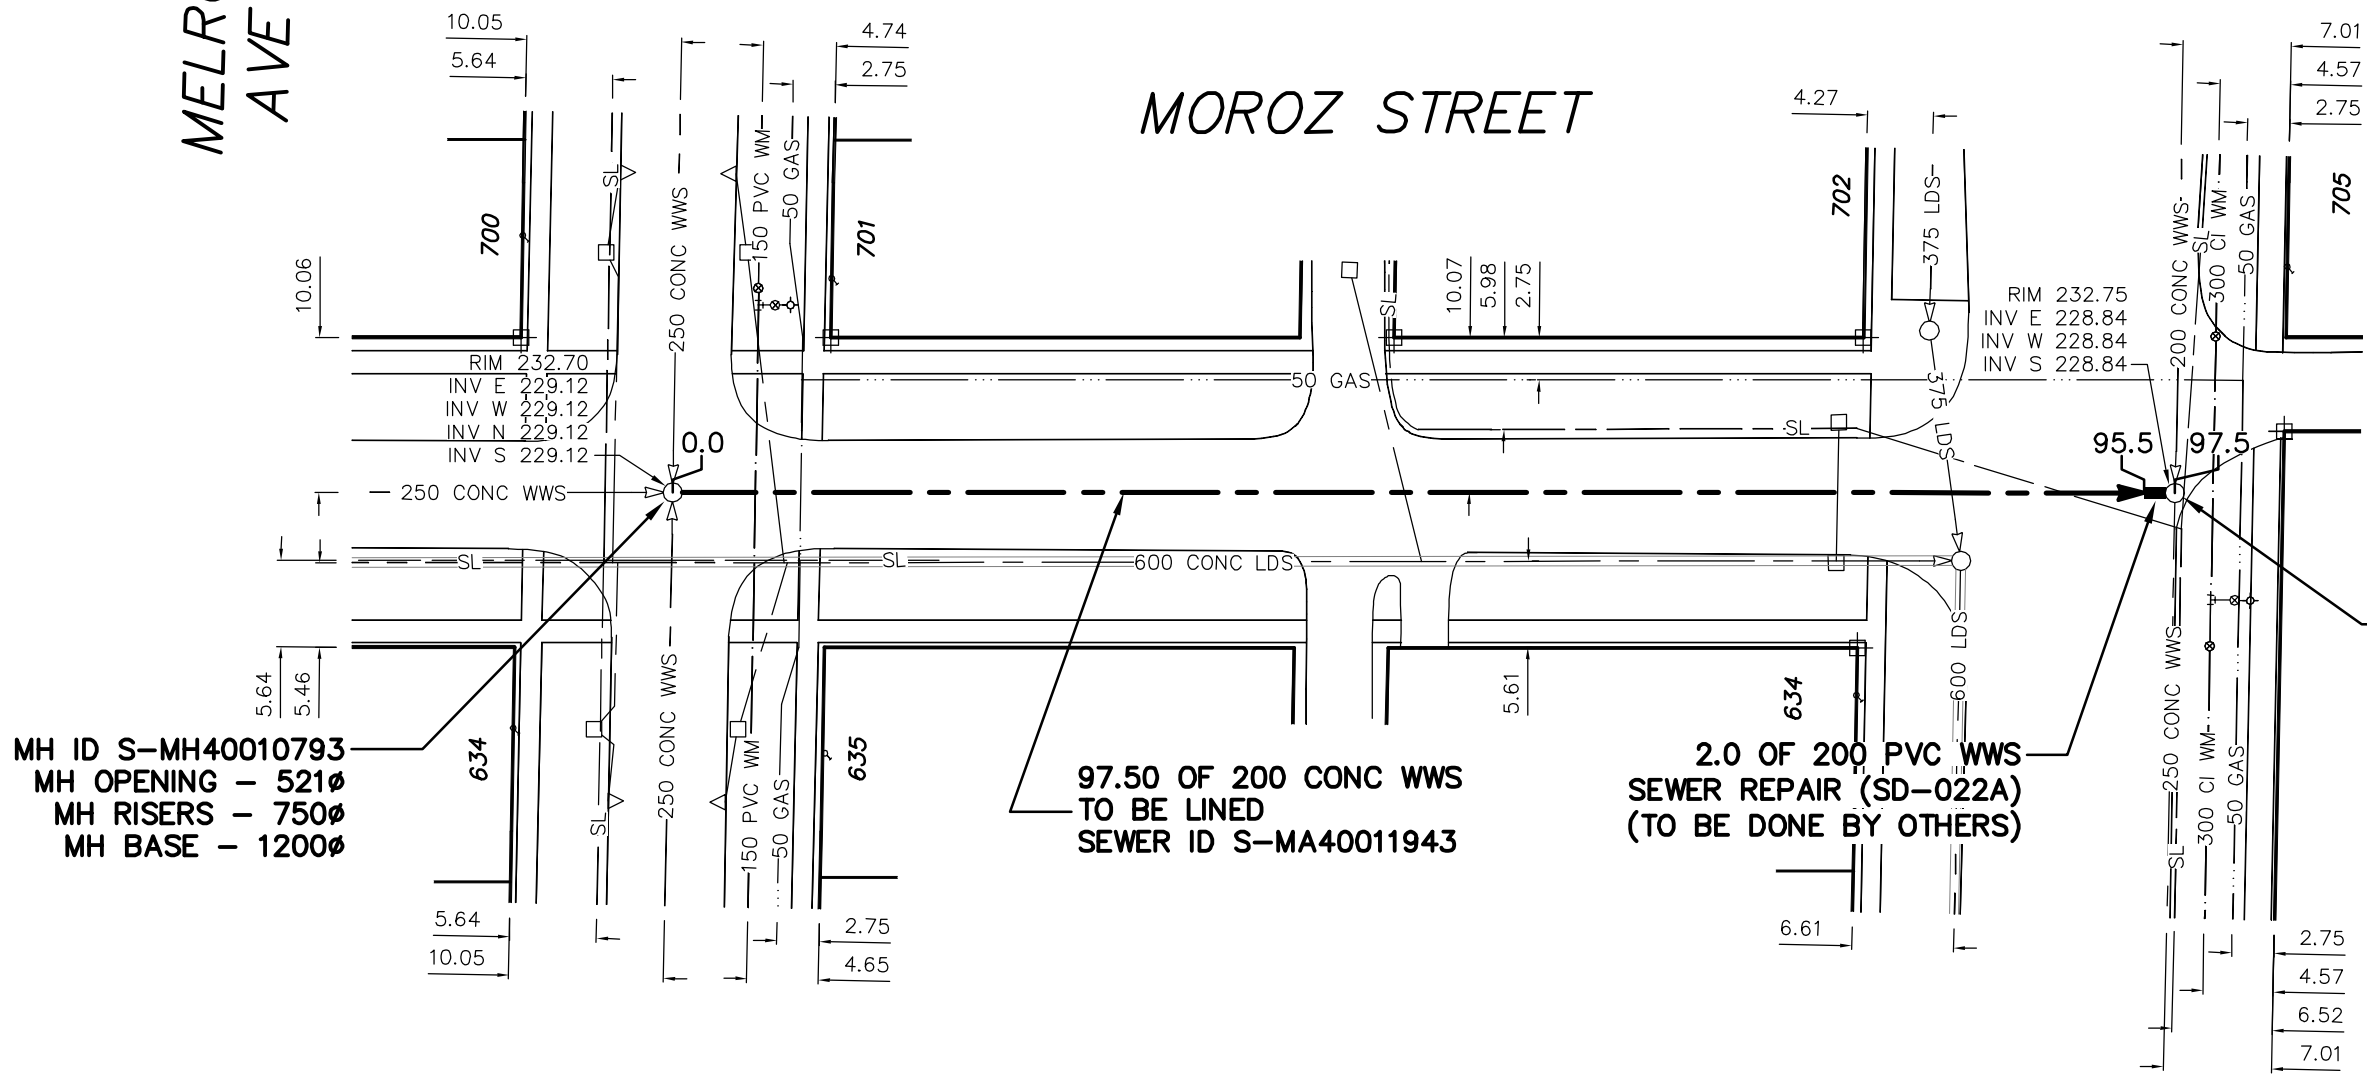

MH ID S-MH40010793
MH OPENING - 521Ø
MH RISERS - 750Ø
MH BASE - 1200Ø

97.50 OF 200 CONC WWS
TO BE LINED
SEWER ID S-MA40011943

2.0 OF 200 PVC WWS
SEWER REPAIR (SD-022A)
(TO BE DONE BY OTHERS)

MH ID S-MH40010787
MH OPENING - 521Ø
MH RISERS - 750Ø
MH BASE - 1200Ø

ENGINEER'S SEAL

ORIGINAL
SIGNED BY
S.R.J.
COURNOYER
10/03/08

BID OPPORTUNITY: 145-2010
FILENAME : 9190.dwg
PLOT DATE : 2010 03 09

LEGEND:
52.0 | MEASUREMENT TO REPAIR FROM REFERENCE MH SHOWN THUS... 0.0

METRIC
WHOLE NUMBERS INDICATE MILLIMETRES
DECIMALIZED NUMBERS INDICATE METRES

B.M. ELEV.	FIELD BOOK #:	CITY OF WINNIPEG WATER AND WASTE ENGINEERING DIVISION		THE CITY OF WINNIPEG WATER AND WASTE DEPARTMENT	
POSTED TO LIS		DESIGNED BY: SC	CHECKED BY: SC	2010 SEWER RENEWALS BY CIPP LININGS, CONTRACT 19	
		DRAWN BY: CJH	APPROVED BY: KZ	MOROZ STREET	
		HOR. SCALE: 1:500	RELEASED FOR CONSTRUCTION	SHEET 15 OF 33	
		VERTICAL		CITY DRAWING NUMBER	
NO.	REVISIONS	DATE	BY	9190	
		DATE: 2010 03 08	DATE:	MH AT MELROSE AVENUE (WEST) TO MH AT REGENT AVENUE (WEST)	