
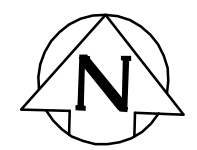


MADELINE ST

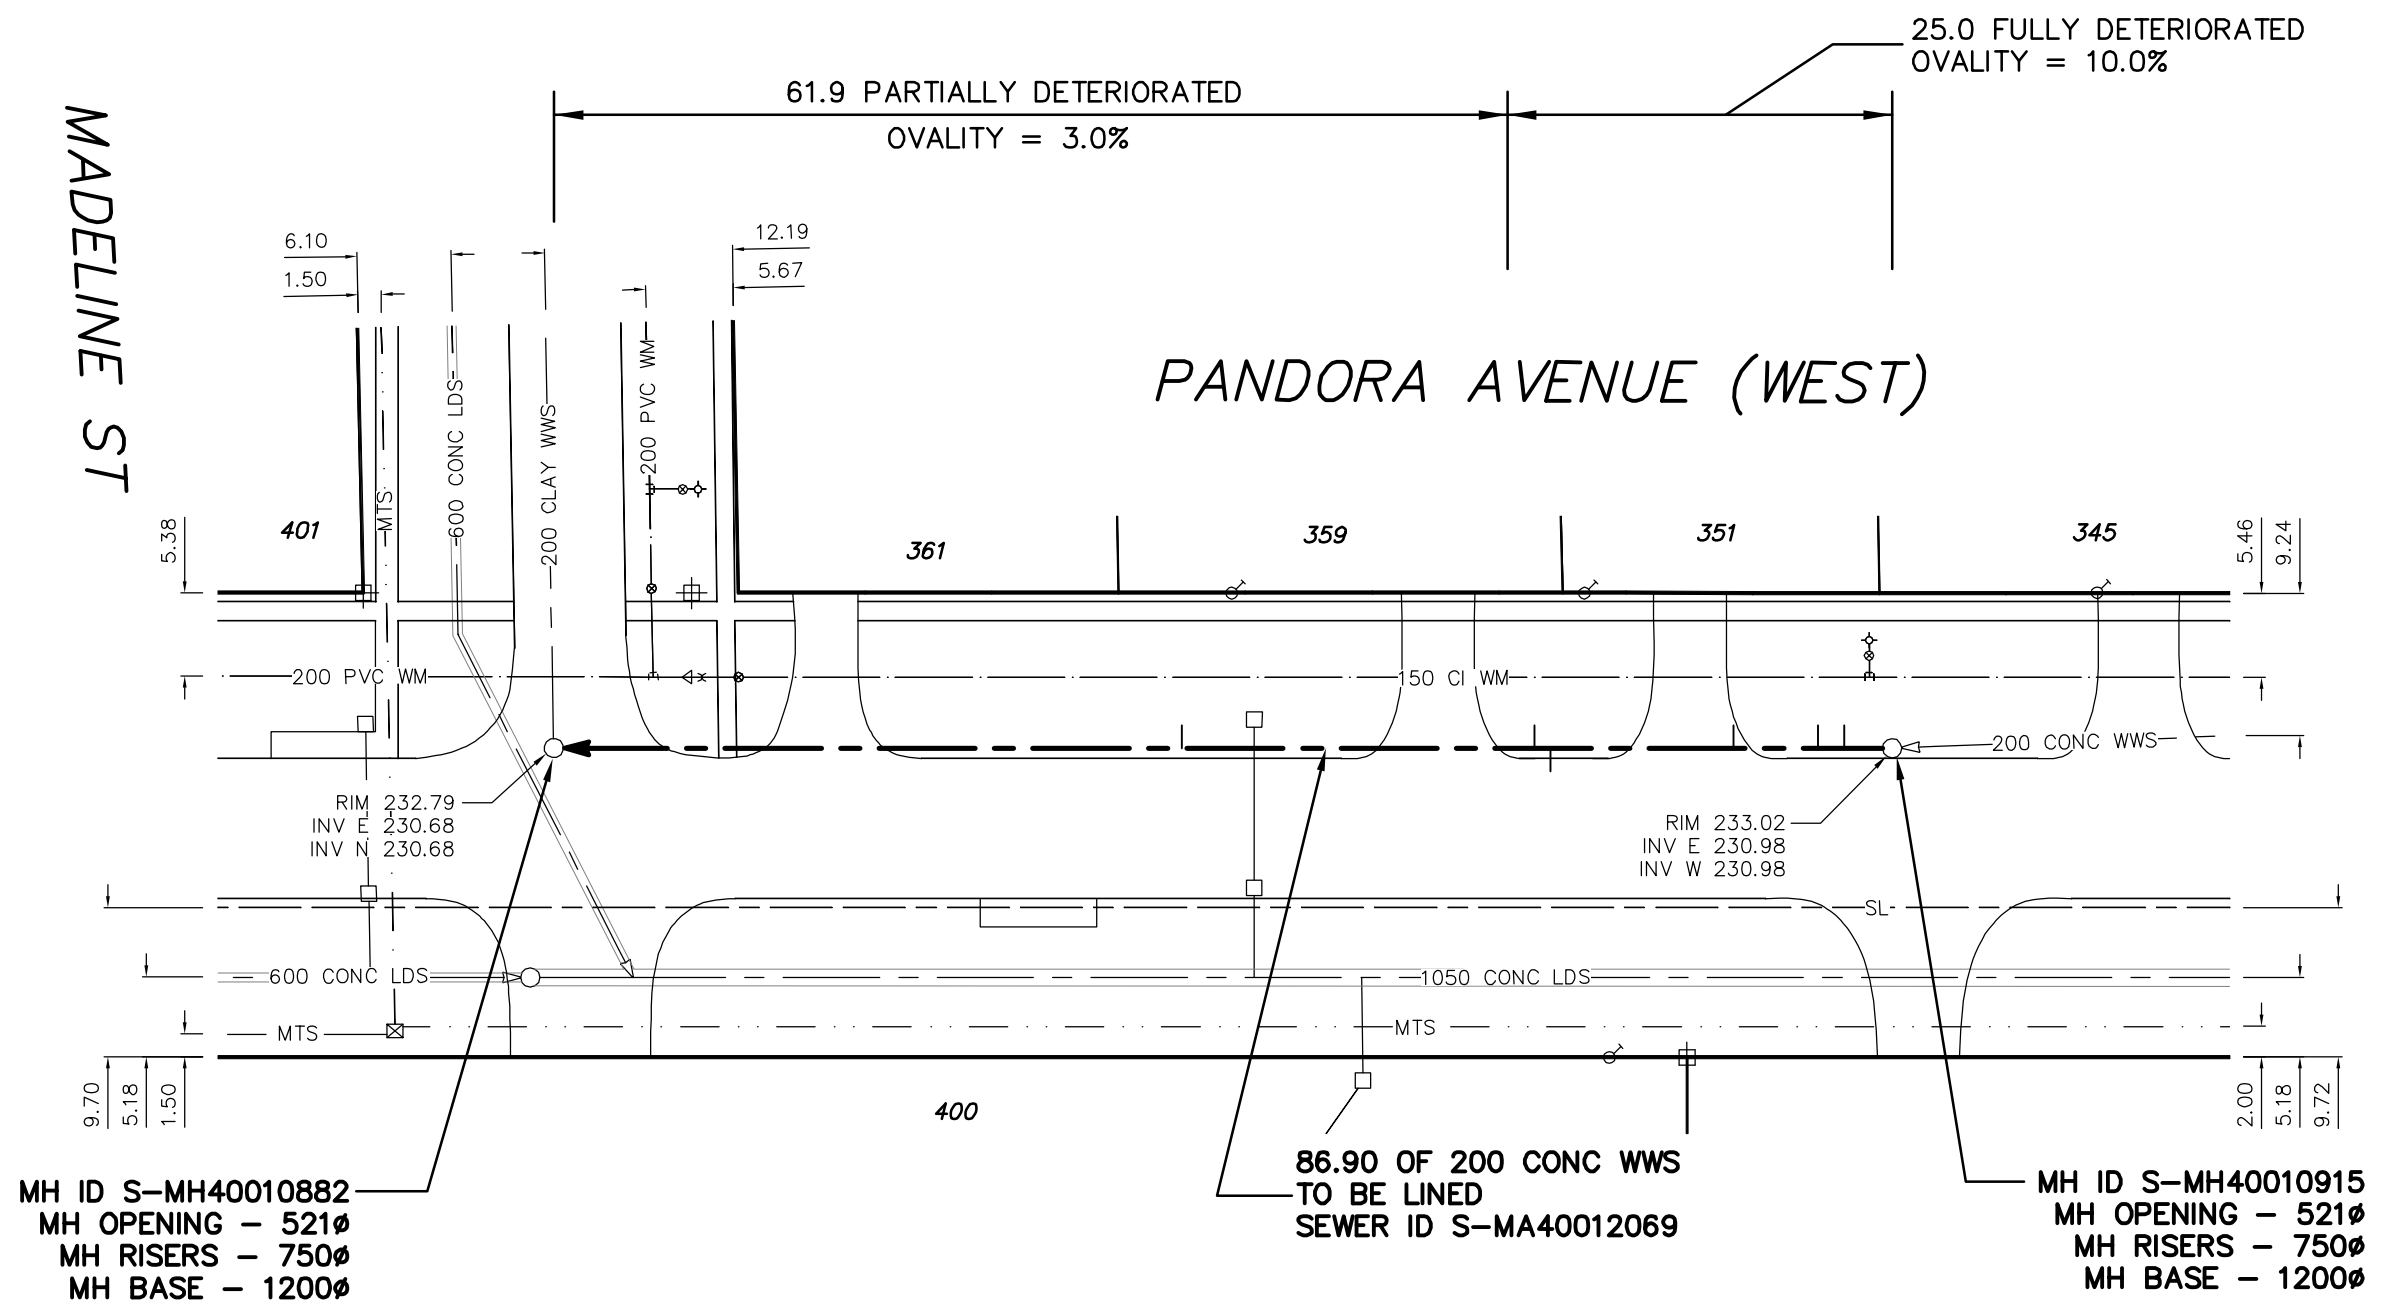

SEWER JUNCTION INFORMATION
FROM SEWER VIDEO INSPECTION
SEWER ID S-MA40012069

DISTANCE FROM MH ID S-MH40010915				
3.1	W	100Ø	NORTH	CNI
4.8	W	150Ø	NORTH	CN
10.3	W	150Ø	NORTH	JN
22.2	W	150Ø	SOUTH	CXI
23.2	W	150Ø	NORTH	JN
46.1	W	150Ø	NORTH	CNI

ENGINEER'S SEAL

**ORIGINAL
SIGNED BY
S.R.J.
COURNOYER
10/03/08**

BID OPPORTUNITY: 145-2010
FILENAME : 9192.dwg
PLOT DATE : 2010 03 09

LEGEND:

52.0 | MEASUREMENT TO REPAIR FROM REFERENCE MH SHOWN THUS...

0.0

METRIC
WHOLE NUMBERS INDICATE MILLIMETRES
DECIMALIZED NUMBERS INDICATE METRES

B.M. ELEV.	FIELD BOOK #:	<i>CITY OF WINNIPEG WATER AND WASTE ENGINEERING DIVISION</i>		THE CITY OF WINNIPEG WATER AND WASTE DEPARTMENT	
POSTED TO LBS		DESIGNED BY: SC	CHECKED BY: SC	2010 SEWER RENEWALS BY CIPP LININGS, CONTRACT 19 PANDORA AVENUE (WEST) 1ST MH E OF MADELINE STREET TO MH AT MADELINE STREET	
		DRAWN BY: CJH	APPROVED BY: KZ	SHEET 17 OF 33 CITY DRAWING NUMBER 9192	
		HOR. SCALE 1:500 VERTICAL	RELEASED FOR CONSTRUCTION		
NO.	REVISIONS	DATE	BY	DATE	2010 03 08