


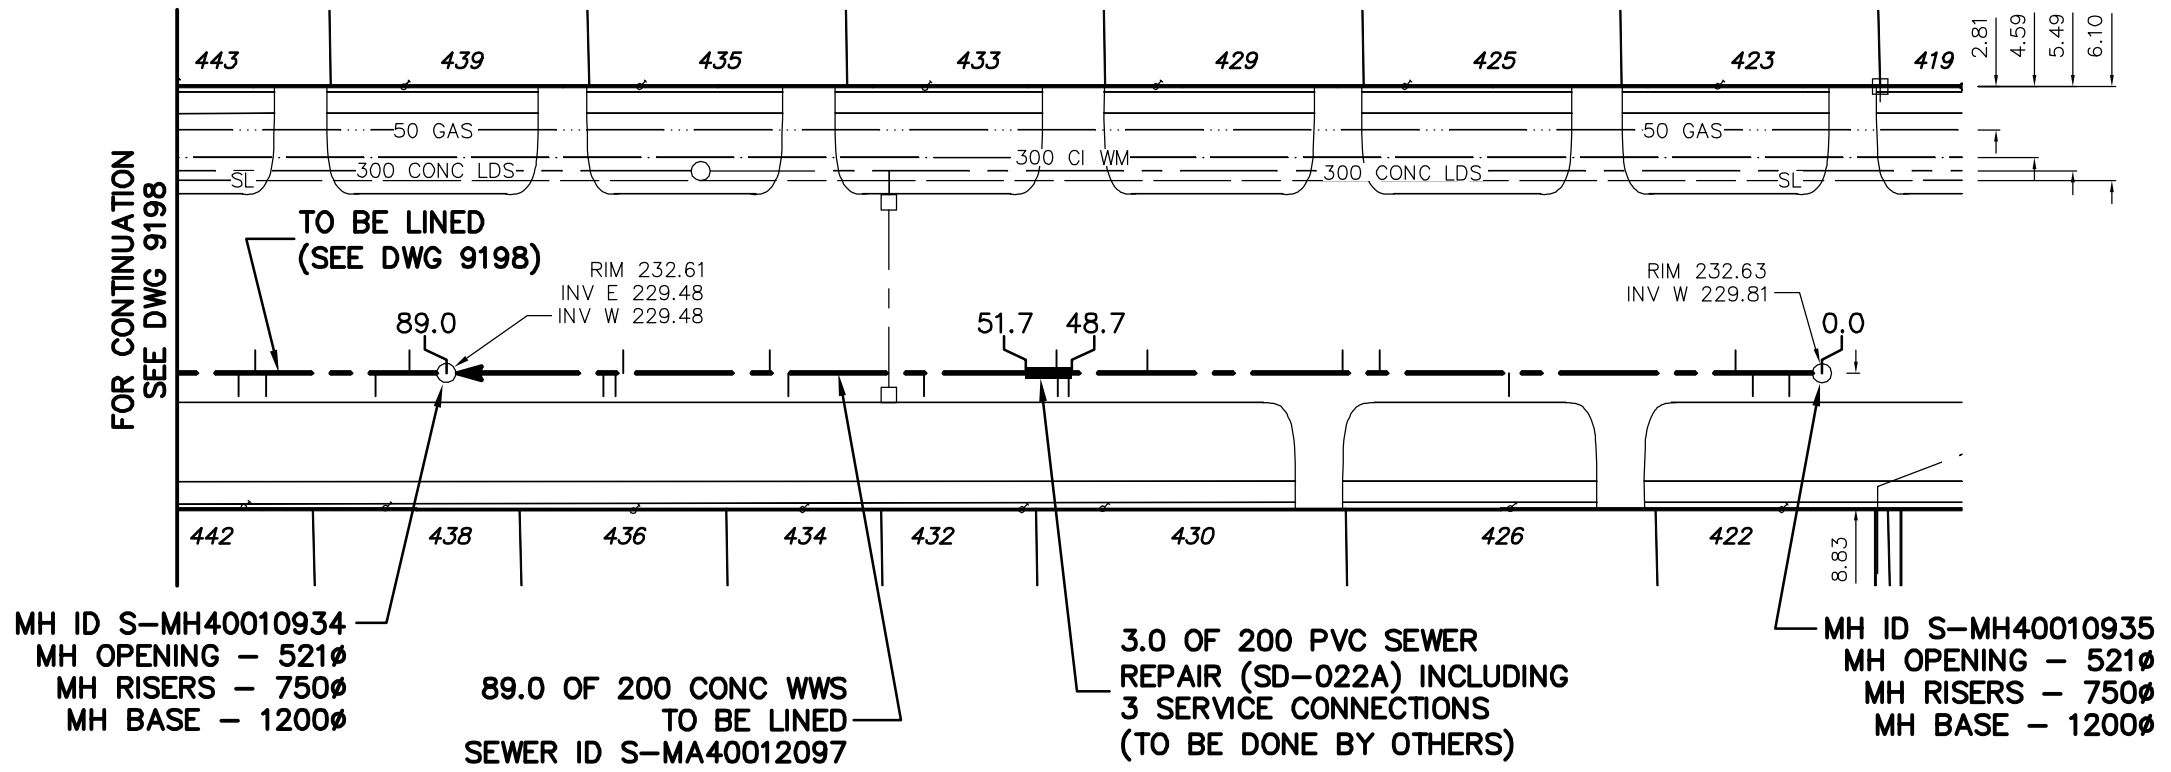

89.0 FULLY DETERIORATED
OVALITY = 3.0%

REGENT AVENUE (WEST)



SEWER JUNCTION INFORMATION
FROM SEWER VIDEO INSPECTION
SEWER ID S-MA40012097

| DISTANCE FROM MH ID S-MH40010935 | | | | |
|----------------------------------|---|------|-------|-----|
| 2.1 | W | 150Ø | SOUTH | CXI |
| 4.5 | W | 150Ø | SOUTH | CXI |
| 5.6 | W | 150Ø | NORTH | CNI |
| 20.3 | W | 150Ø | SOUTH | JN |
| 28.7 | W | 150Ø | NORTH | CNI |
| 31.1 | W | 150Ø | NORTH | JN |
| 43.8 | W | 150Ø | NORTH | CXI |
| 48.9 | W | 150Ø | SOUTH | JN |
| 49.6 | W | 150Ø | SOUTH | CX |
| 49.7 | W | 150Ø | NORTH | JN |
| 58.3 | W | 150Ø | SOUTH | CXI |
| 67.1 | W | 150Ø | SOUTH | CN |
| 68.3 | W | 150Ø | NORTH | JN |
| 77.8 | W | 150Ø | NORTH | CXI |
| 78.3 | W | 150Ø | SOUTH | CNI |
| 79.1 | W | 150Ø | SOUTH | JN |

ENGINEER'S SEAL

**ORIGINAL
SIGNED BY
S.R.J.
COURNOYER
10/03/08**

BID OPPORTUNITY: 145-2010
FILENAME : 9197.dwg
PLOT DATE : 2010 03 09

METRIC
WHOLE NUMBERS INDICATE MILLIMETRES
DECIMALIZED NUMBERS INDICATE METRES

LEGEND:

52.0 | MEASUREMENT TO REPAIR FROM REFERENCE MH SHOWN THUS...

0.0

| | | | | |
|---------------|---------------|----------------------------------------------------------------------|---------------------------|---|
| B.M. ELEV. | FIELD BOOK #: | <i>CITY OF WINNIPEG WATER AND WASTE ENGINEERING DIVISION</i> | | THE CITY OF WINNIPEG WATER AND WASTE DEPARTMENT |
| POSTED TO LIS | | DESIGNED BY: SC | CHECKED BY: SC | |
| | | DRAWN BY: CJH | APPROVED BY: KZ | 2010 SEWER RENEWALS BY CIPP LININGS, CONTRACT 19 REGENT AVENUE (WEST) 2ND MH E OF HOKA STREET TO 1ST MH E OF HOKA STREET |
| | | HOR. SCALE 1:500 VERTICAL | RELEASED FOR CONSTRUCTION | |
| NO. | REVISIONS | DATE | BY | DATE 2010 03 08 |
| | | | | SHEET 21 OF 33 CITY DRAWING NUMBER 9197 |