


WAYOATA ST

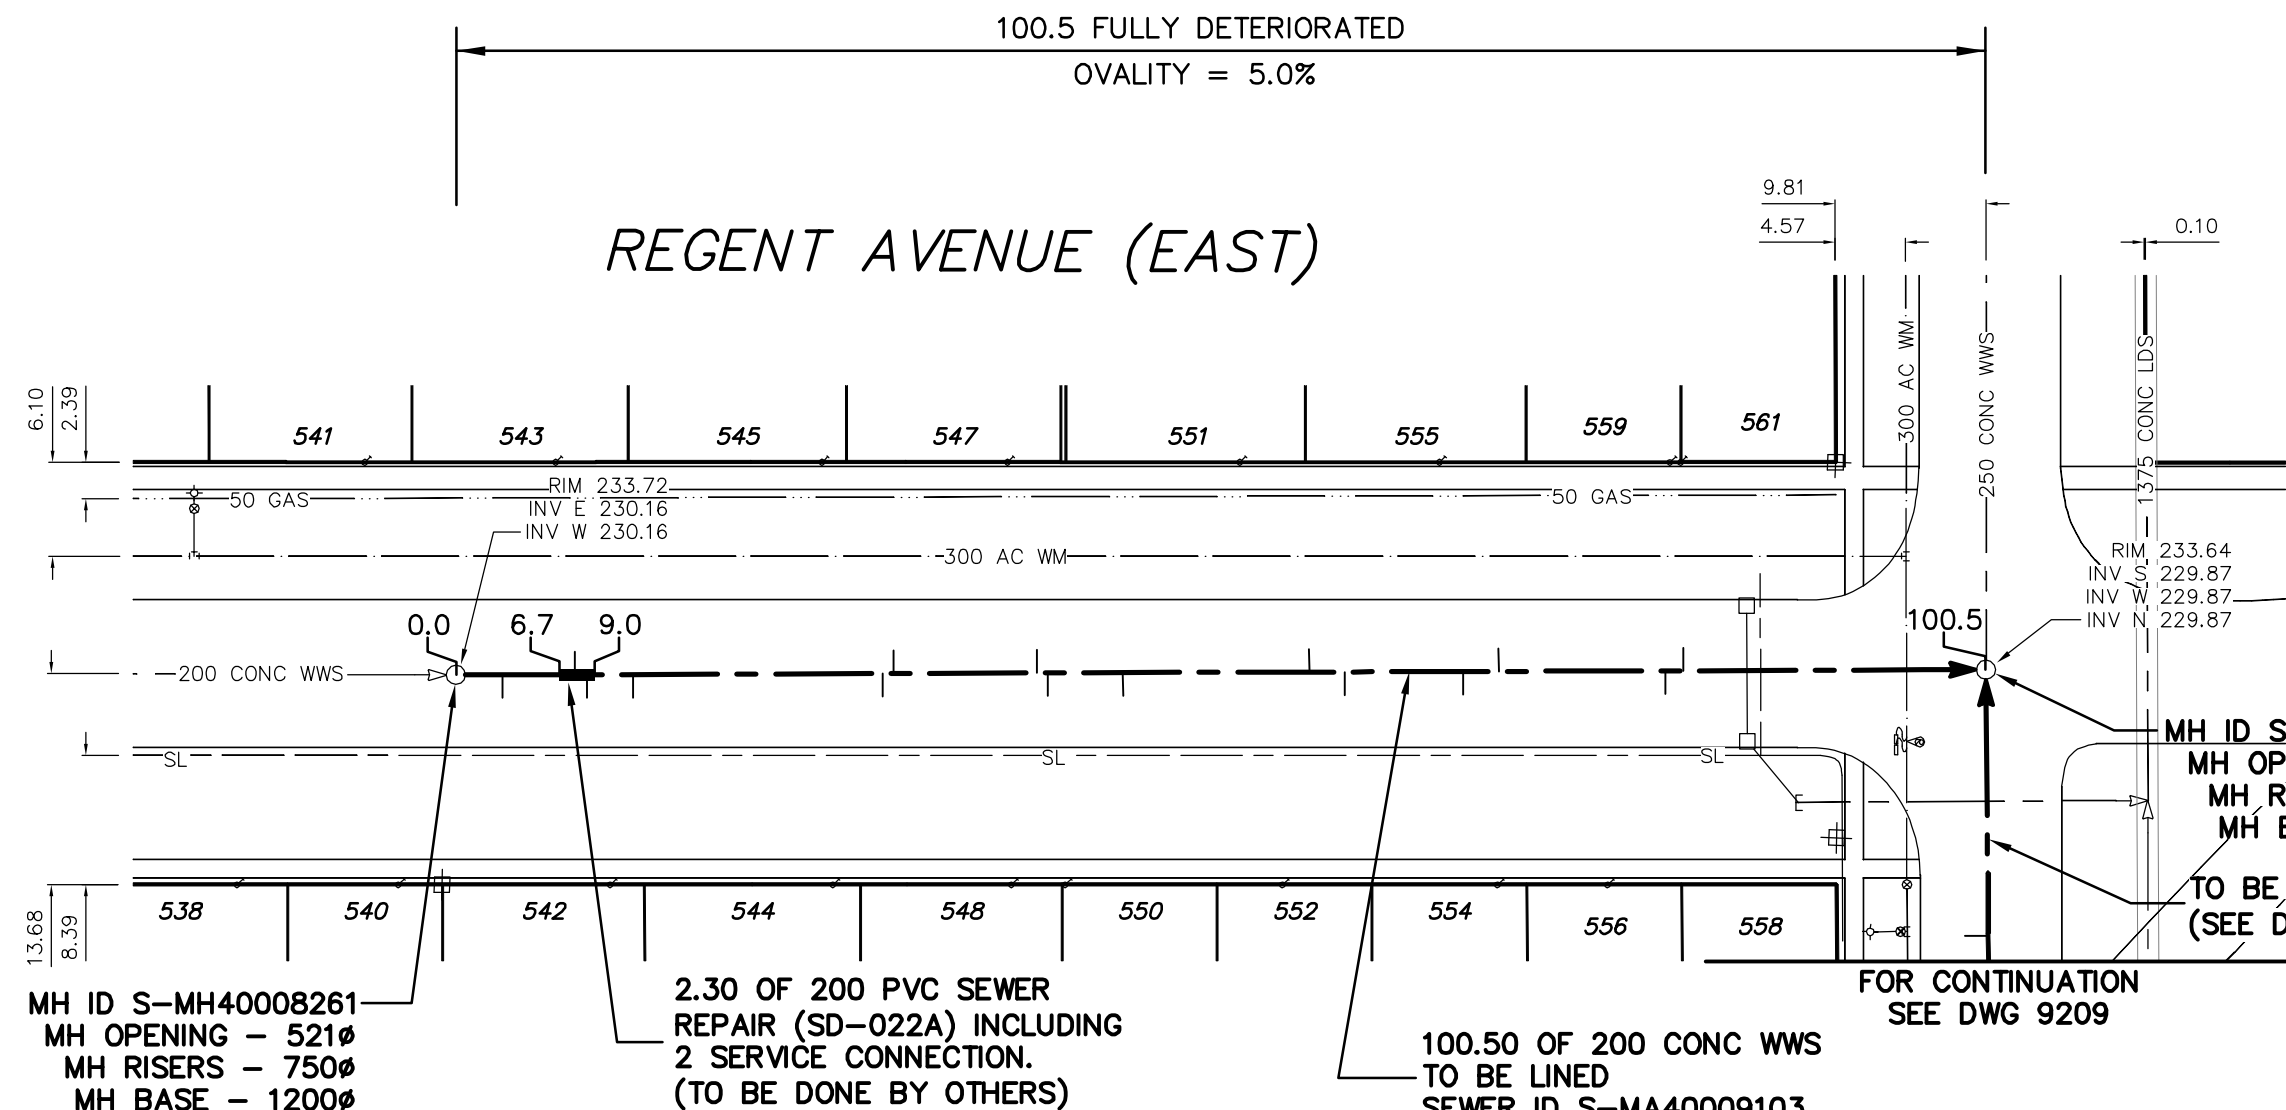

MH ID S-MH40008261
 MH OPENING - 521Ø
 MH RISERS - 750Ø
 MH BASE - 1200Ø

2.30 OF 200 PVC SEWER
 REPAIR (SD-022A) INCLUDING
 2 SERVICE CONNECTION.
 (TO BE DONE BY OTHERS)

100.50 OF 200 CONC WWS
 TO BE LINED
 SEWER ID S-MA40009103

MH ID S-MH40008259
 MH OPENING - 521Ø
 MH RISERS - 750Ø
 MH BASE - 1200Ø

TO BE LINED
 (SEE DWG 9209)

FOR CONTINUATION
 SEE DWG 9209

SEWER JUNCTION INFORMATION FROM SEWER VIDEO INSPECTION SEWER ID S-MA40009103				
DISTANCE FROM MH ID S-MH40008261				
3.0	E	150Ø	SOUTH	JN
7.7	E	150Ø	NORTH	CXI
8.5	E	150Ø	SOUTH	CNI
11.5	E	150Ø	SOUTH	JN
27.7	E	150Ø	SOUTH	CXI
28.4	E	150Ø	NORTH	JN
37.7	E	150Ø	NORTH	CNI
38.4	E	150Ø	SOUTH	JN
43.3	E	150Ø	SOUTH	CNI
55.4	E	150Ø	NORTH	JN
57.7	E	150Ø	SOUTH	CNI
65.4	E	150Ø	SOUTH	JN
67.7	E	150Ø	NORTH	CX
78.5	E	150Ø	SOUTH	CNI
79.7	E	150Ø	NORTH	CNI

ENGINEER'S SEAL

**ORIGINAL
SIGNED BY
S.R.J.
COURNOYER
10/03/08**

BID OPPORTUNITY: 145-2010
 FILENAME : 9200.dwg
 PLOT DATE : 2010 03 09

LEGEND:
 52.0 | MEASUREMENT TO REPAIR FROM REFERENCE MH SHOWN THUS... 0.0

METRIC
 WHOLE NUMBERS INDICATE MILLIMETRES
 DECIMALIZED NUMBERS INDICATE METRES

B.M. ELEV. POSTED TO LBIS	FIELD BOOK #	CITY OF WINNIPEG WATER AND WASTE ENGINEERING DIVISION		THE CITY OF WINNIPEG WATER AND WASTE DEPARTMENT	
DESIGNED BY: SC	CHECKED BY: SC	2010 SEWER RENEWALS BY CIPP LININGS, CONTRACT 19 REGENT AVENUE (EAST) 1ST MH W OF WAYOATA STREET TO MH AT WAYOATA STREET		SHEET 24 OF 33 CITY DRAWING NUMBER 9200	
DRAWN BY: C.J.H.	APPROVED BY: K.Z.	HOR. SCALE 1:500 VERTICAL RELEASED FOR CONSTRUCTION			
NO. REVISIONS	DATE BY	DATE	2010 03 08	DATE	