




106.9 PARTIALLY DETERIORATED  
OVALITY = 3.0%

# ROSSEAU AVENUE (WEST)

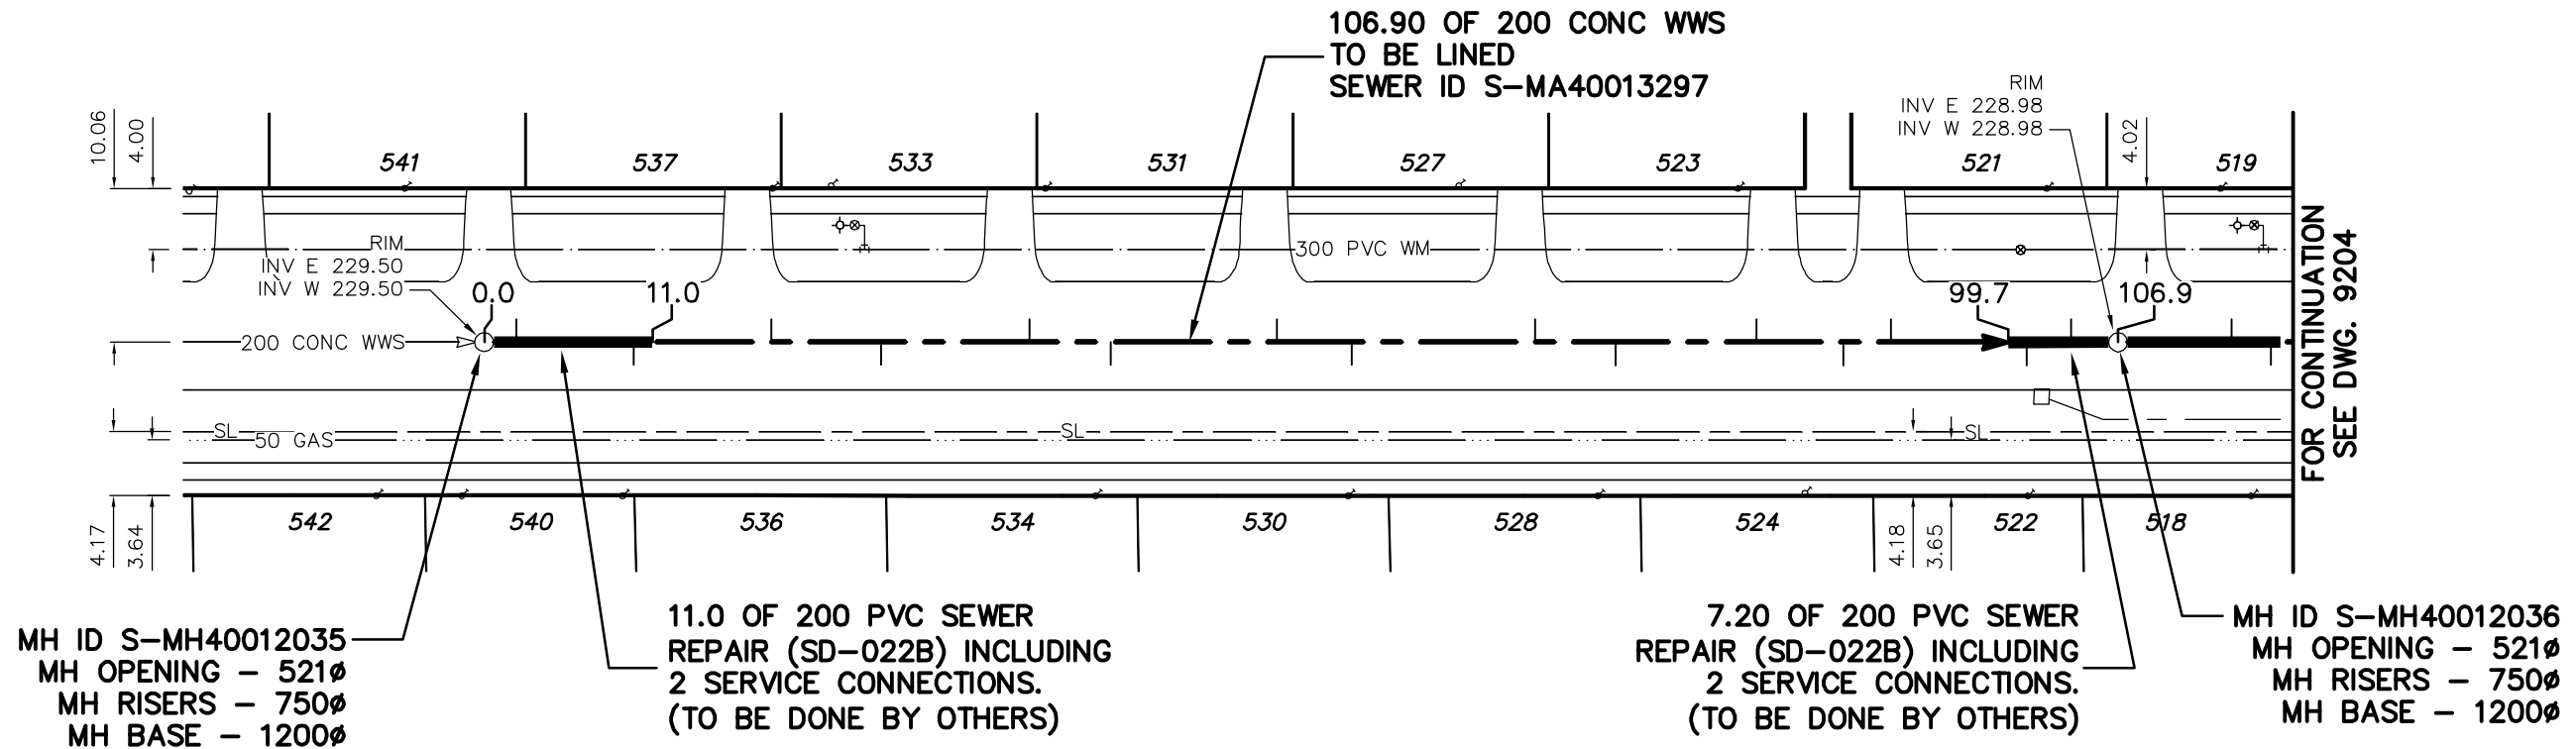

MH ID S-MH40012035  
MH OPENING - 521Ø  
MH RISERS - 750Ø  
MH BASE - 1200Ø

11.0 OF 200 PVC SEWER  
REPAIR (SD-022B) INCLUDING  
2 SERVICE CONNECTIONS.  
(TO BE DONE BY OTHERS)

7.20 OF 200 PVC SEWER  
REPAIR (SD-022B) INCLUDING  
2 SERVICE CONNECTIONS.  
(TO BE DONE BY OTHERS)

MH ID S-MH40012036  
MH OPENING - 521Ø  
MH RISERS - 750Ø  
MH BASE - 1200Ø

SEWER JUNCTION INFORMATION  
FROM SEWER VIDEO INSPECTION  
SEWER ID S-MA40013297

DISTANCE FROM MH ID S-MH40012035				
2.1	E	150Ø	NORTH	JN
9.8	E	150Ø	SOUTH	CN
18.8	E	150Ø	NORTH	JN
26.0	E	150Ø	SOUTH	CNI
35.7	E	150Ø	NORTH	JN
41.0	E	150Ø	SOUTH	JN
51.9	E	150Ø	NORTH	JN
56.8	E	150Ø	SOUTH	CN
68.8	E	150Ø	NORTH	JN
74.1	E	150Ø	SOUTH	CNI
83.3	E	150Ø	NORTH	CNI
89.0	E	150Ø	SOUTH	CNI
92.1	E	150Ø	TOP	CNI
101.0	E	150Ø	SOUTH	CNI
103.9	E	150Ø	NORTH	CN

ENGINEER'S SEAL

ORIGINAL  
SIGNED BY  
S.R.J.  
COURNOYER  
10/03/08

BID OPPORTUNITY: 145-2010  
FILENAME : 9203.dwg  
PLOT DATE : 2010 03 09

**LEGEND:**

52.0 | MEASUREMENT TO REPAIR FROM REFERENCE MH SHOWN THUS...

0.0

## METRIC

WHOLE NUMBERS INDICATE MILLIMETRES  
DECIMALIZED NUMBERS INDICATE METRES

B.M. ELEV.	FIELD BOOK #:	<i>CITY OF WINNIPEG WATER AND WASTE ENGINEERING DIVISION</i>		<b>THE CITY OF WINNIPEG WATER AND WASTE DEPARTMENT</b>	
POSTED TO LBIS		DESIGNED BY: SC	CHECKED BY: SC	2010 SEWER RENEWALS BY CIPP LININGS, CONTRACT 19 <b>ROSSEAU AVENUE (WEST)</b> 2ND MH W OF HOKA STREET TO 1ST MH W OF HOKA STREET	
		DRAWN BY: CJH	APPROVED BY: KZ	SHEET <b>26</b> OF <b>33</b> CITY DRAWING NUMBER <b>9203</b>	
		HOR. SCALE 1:500 VERTICAL	RELEASED FOR CONSTRUCTION		
NO.	REVISIONS	DATE	BY	DATE	2010 03 08