




109.4 PARTIALLY DETERIORATED
OVALITY = 3.0%

ROSSEAU AVENUE (WEST)

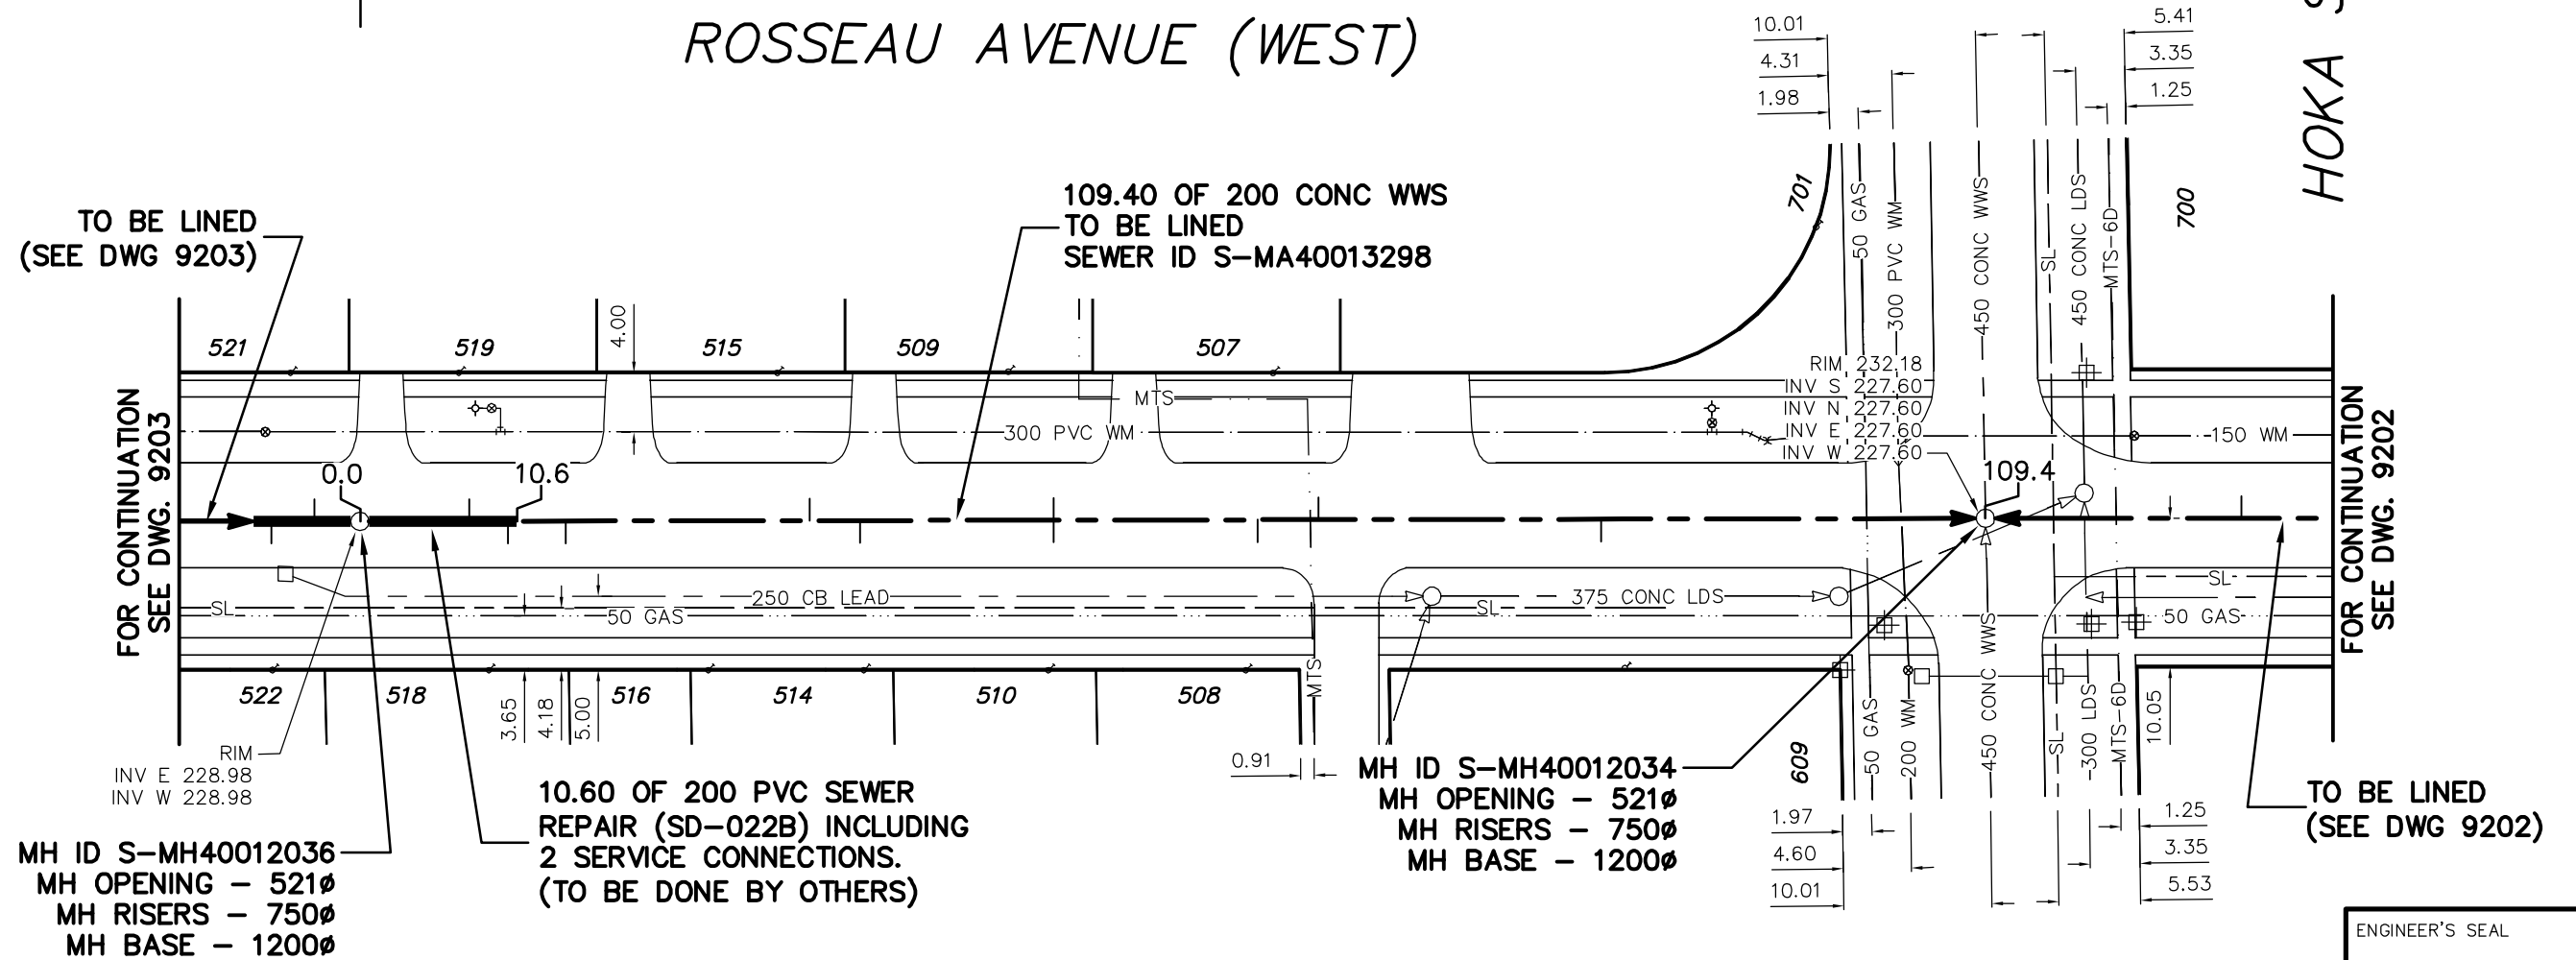

SEWER JUNCTION INFORMATION
FROM SEWER VIDEO INSPECTION
SEWER ID S-MA40013298

DISTANCE FROM MH ID S-MH40012036				
7.4	E	150Ø	NORTH	CN
10.0	E	150Ø	SOUTH	CNI
13.9	E	150Ø	SOUTH	CN
30.4	E	150Ø	NORTH	CN
33.8	E	150Ø	SOUTH	CNI
46.9	E	150Ø	SOUTH	CN
46.9	E	150Ø	NORTH	JN
60.7	E	150Ø	SOUTH	JN
64.8	E	150Ø	NORTH	CNI
83.9	E	100Ø	SOUTH	CN

ENGINEER'S SEAL

**ORIGINAL
SIGNED BY
S.R.J.
COURNOYER
10/03/08**

BID OPPORTUNITY: 145-2010
FILENAME : 9204.dwg
PLOT DATE : 2010 03 09

LEGEND:
52.0 | MEASUREMENT TO REPAIR FROM REFERENCE MH SHOWN THUS... 0.0

METRIC
WHOLE NUMBERS INDICATE MILLIMETRES
DECIMALIZED NUMBERS INDICATE METRES

B.M. ELEV. POSTED TO LIS	FIELD BOOK #:	CITY OF WINNIPEG WATER AND WASTE ENGINEERING DIVISION	THE CITY OF WINNIPEG WATER AND WASTE DEPARTMENT	2010 SEWER RENEWALS BY CIPP LININGS, CONTRACT 19 ROSSEAU AVENUE (WEST) 1ST MH W OF HOKA STREET TO MH AT HOKA STREET
DESIGNED BY: SC	CHECKED BY: SC	DRAWN BY: CJH	APPROVED BY: KZ	SHEET 27 OF 33 CITY DRAWING NUMBER 9204
HOR. SCALE: 1:500	RELEASED FOR CONSTRUCTION	DATE: 2010 03 08	DATE:	