
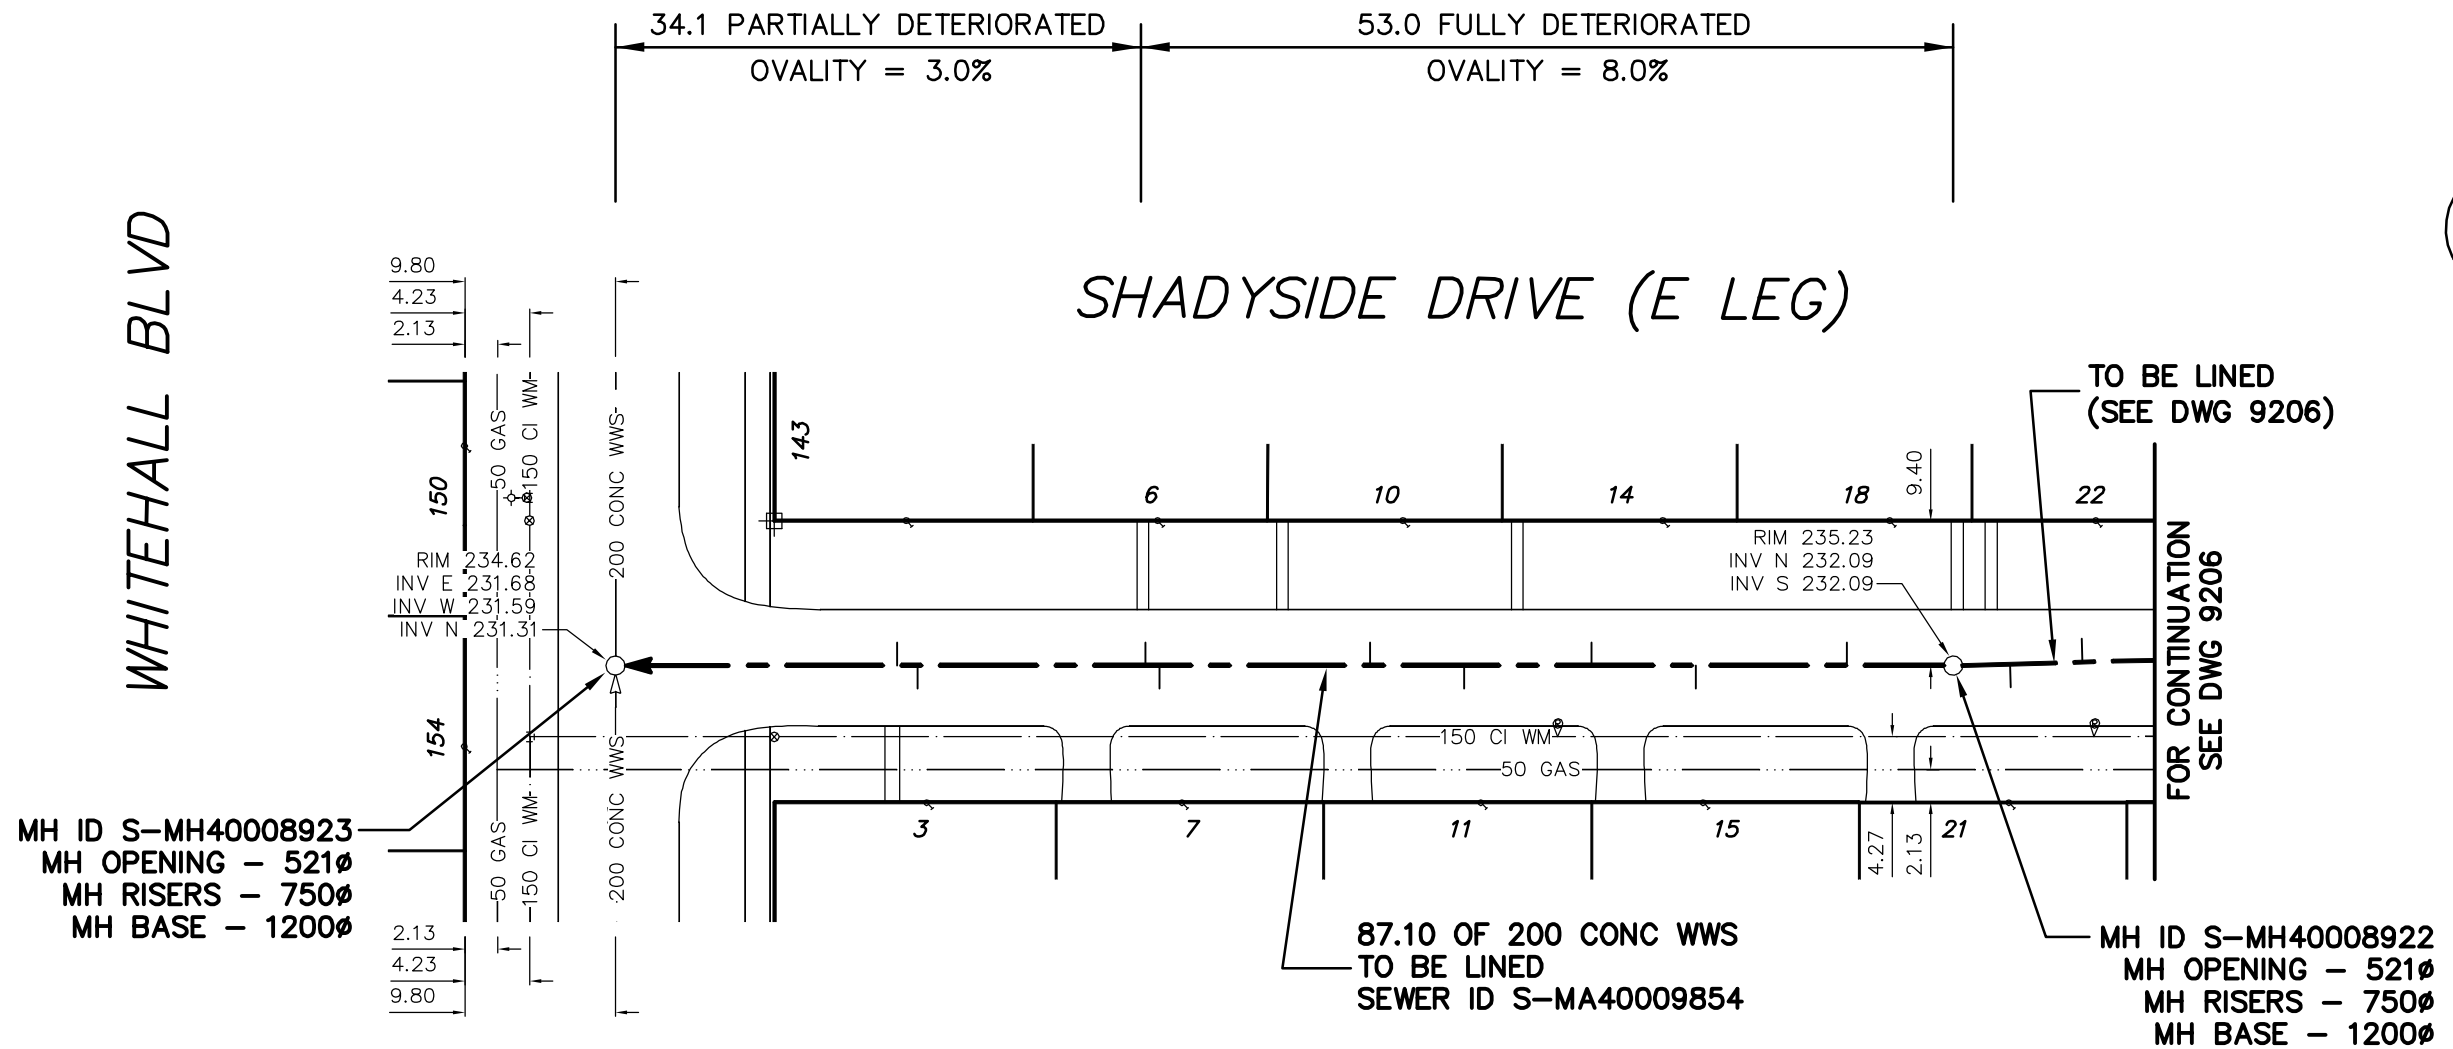


WHITEHALL BLVD

SHADYSIDE DRIVE (E LEG)

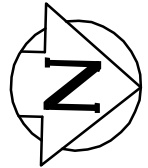

MH ID S-MH40008923
 MH OPENING - 521Ø
 MH RISERS - 750Ø
 MH BASE - 1200Ø

87.10 OF 200 CONC WWS
 TO BE LINED
 SEWER ID S-MA40009854

MH ID S-MH40008922
 MH OPENING - 521Ø
 MH RISERS - 750Ø
 MH BASE - 1200Ø

TO BE LINED
 (SEE DWG 9206)

FOR CONTINUATION
 SEE DWG 9206

SEWER JUNCTION INFORMATION
 FROM SEWER VIDEO INSPECTION
 SEWER ID S-MA40009854

DISTANCE FROM MH ID S-MH40008923				
18.3	N	150Ø	WEST	CN
19.6	N	150Ø	EAST	CN
34.4	N	150Ø	WEST	CN
35.3	N	150Ø	EAST	CN
49.0	N	150Ø	WEST	CN
55.1	N	150Ø	EAST	CN

SEWER JUNCTION INFORMATION
 FROM SEWER VIDEO INSPECTION
 SEWER ID S-MA40009854

DISTANCE FROM MH ID S-MH40008922				
6.9	S	150Ø	WEST	CN
16.7	S	150Ø	EAST	CN
23.5	S	150Ø	WEST	CX

ENGINEER'S SEAL

ORIGINAL
 SIGNED BY
 S.R.J.
 COURNOYER
 10/03/08

BID OPPORTUNITY: 145-2010
 FILENAME : 9205.dwg
 PLOT DATE : 2010 03 09

LEGEND:

52.0 | MEASUREMENT TO REPAIR FROM REFERENCE MH SHOWN THUS...

0.0

METRIC

WHOLE NUMBERS INDICATE MILLIMETRES
 DECIMALIZED NUMBERS INDICATE METRES

B.M. ELEV.	FIELD BOOK #:	CITY OF WINNIPEG WATER AND WASTE ENGINEERING DIVISION		THE CITY OF WINNIPEG WATER AND WASTE DEPARTMENT	
POSTED TO LBIS		DESIGNED BY: SC	CHECKED BY: SC	2010 SEWER RENEWALS BY CIPP LININGS, CONTRACT 19 SHADYSIDE DRIVE (E LEG)	
		DRAWN BY: CJH	APPROVED BY: KZ	1ST MH S OF SHADYSIDE DRIVE (N LEG) TO MH AT WHITEHALL BOULEVARD	
		HOR. SCALE: 1:500	RELEASED FOR CONSTRUCTION	SHEET 28 OF 33	
		VERTICAL		CITY DRAWING NUMBER	
NO. REVISIONS	DATE BY	DATE: 2010 03 08	DATE:	9205	