




**DETAIL 11**  
D-11927  
SCALE 1:10

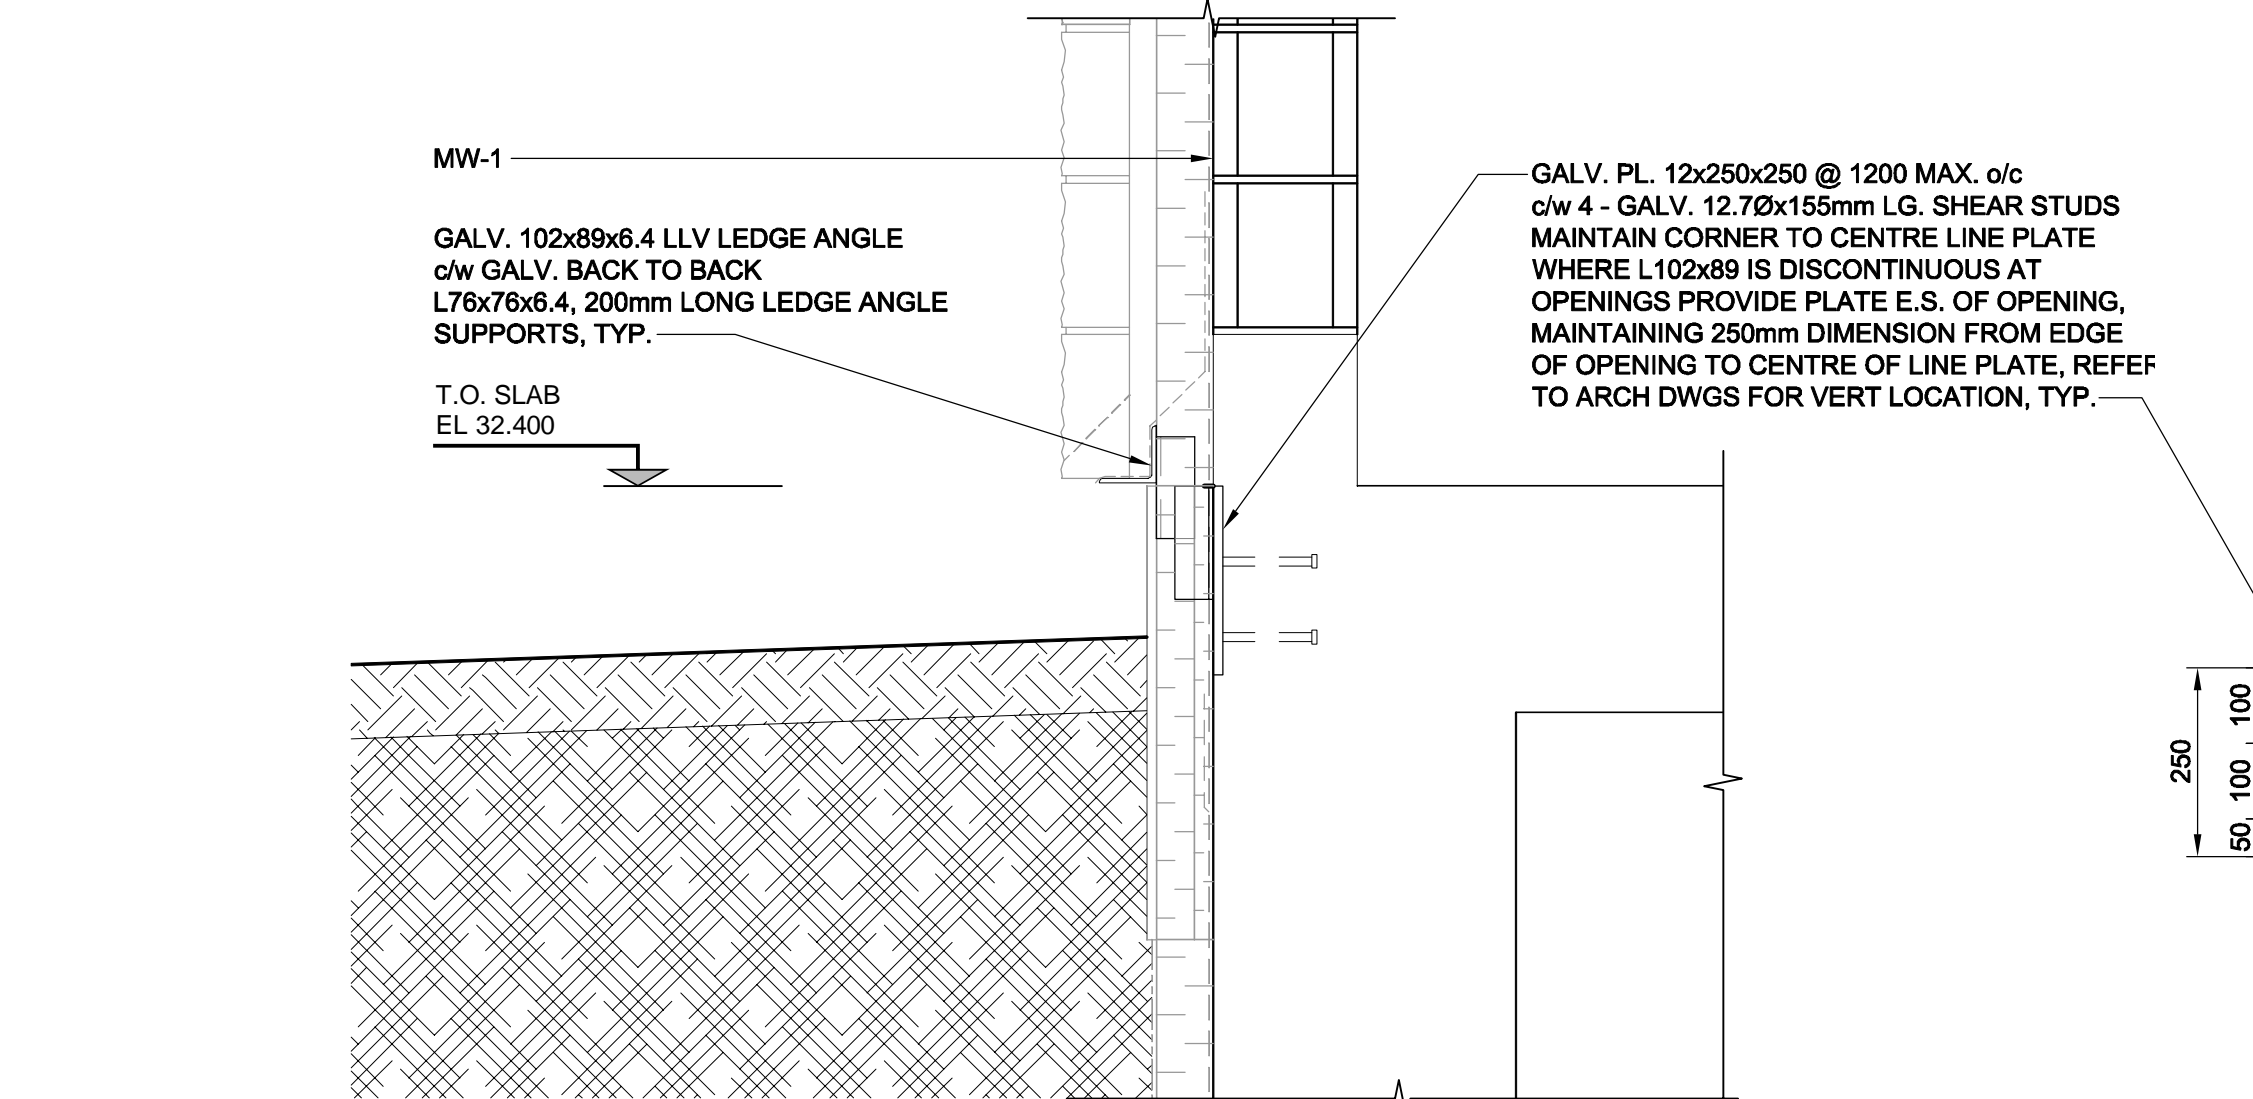



**DETAIL 12**  
D-11927  
SCALE 1:10

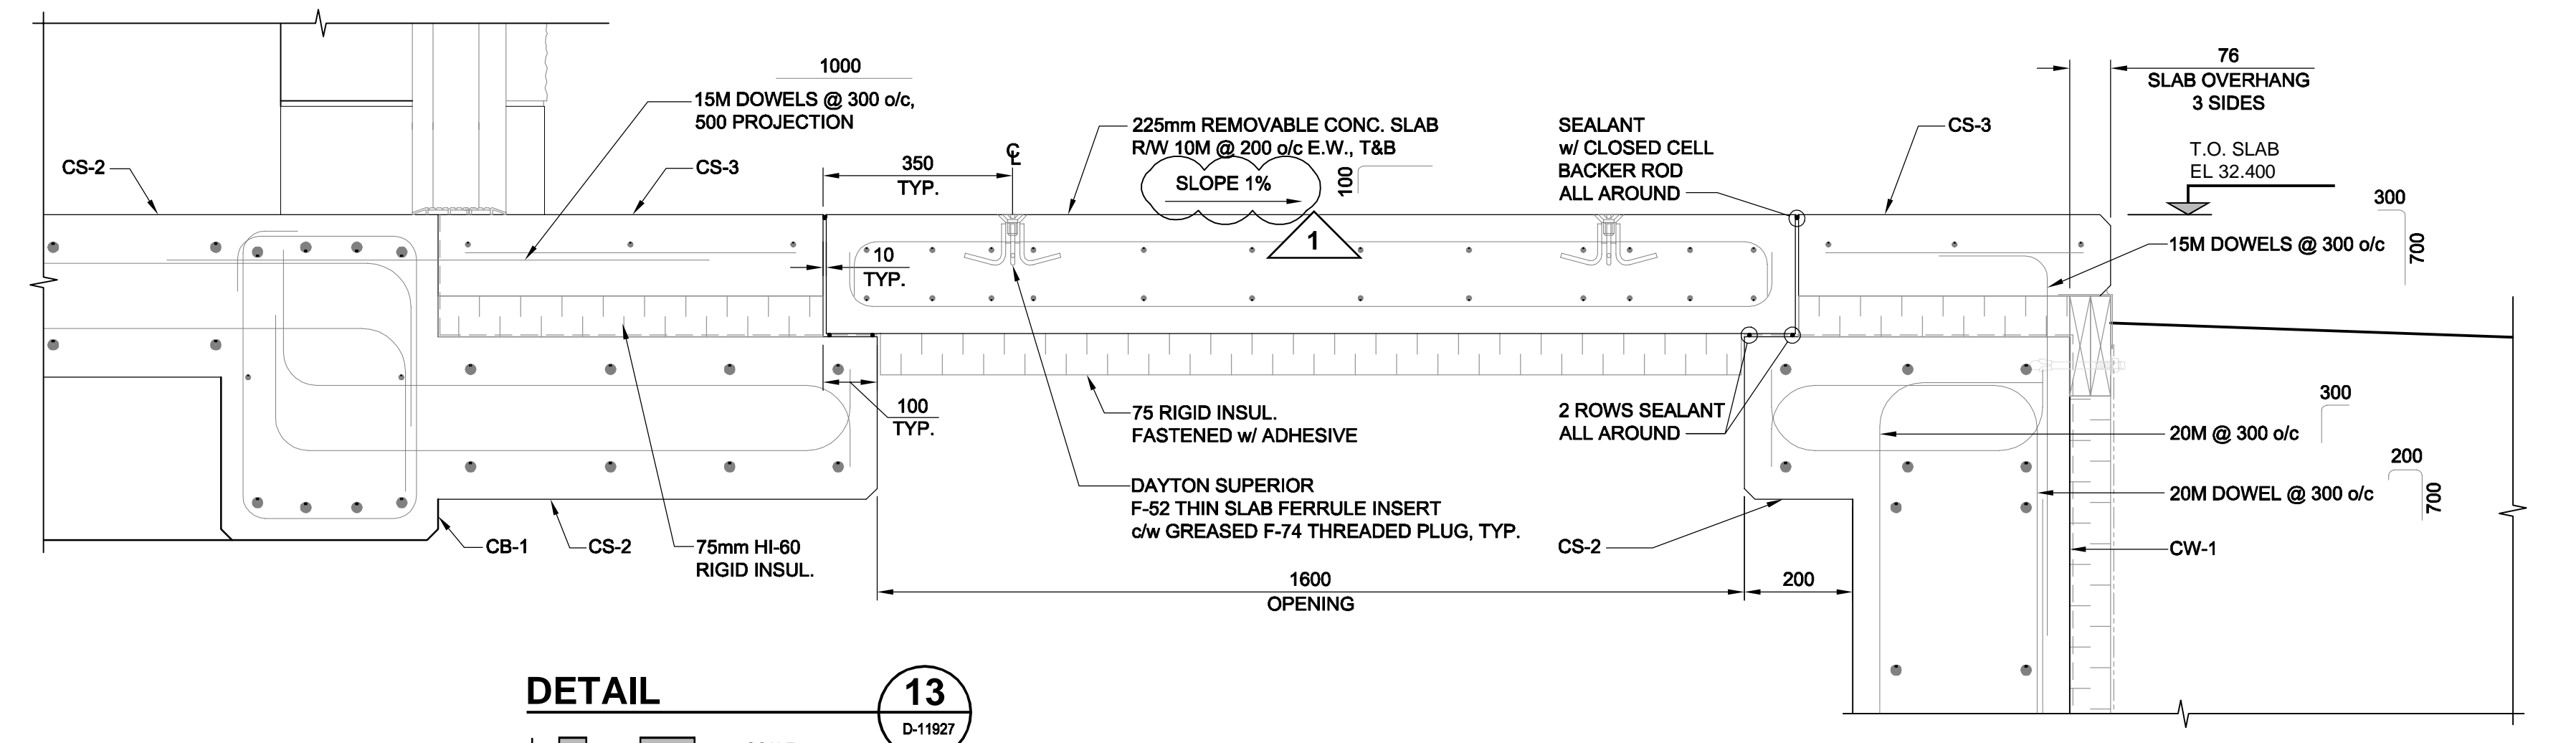


**DETAIL 13**  
D-11927  
SCALE 1:10

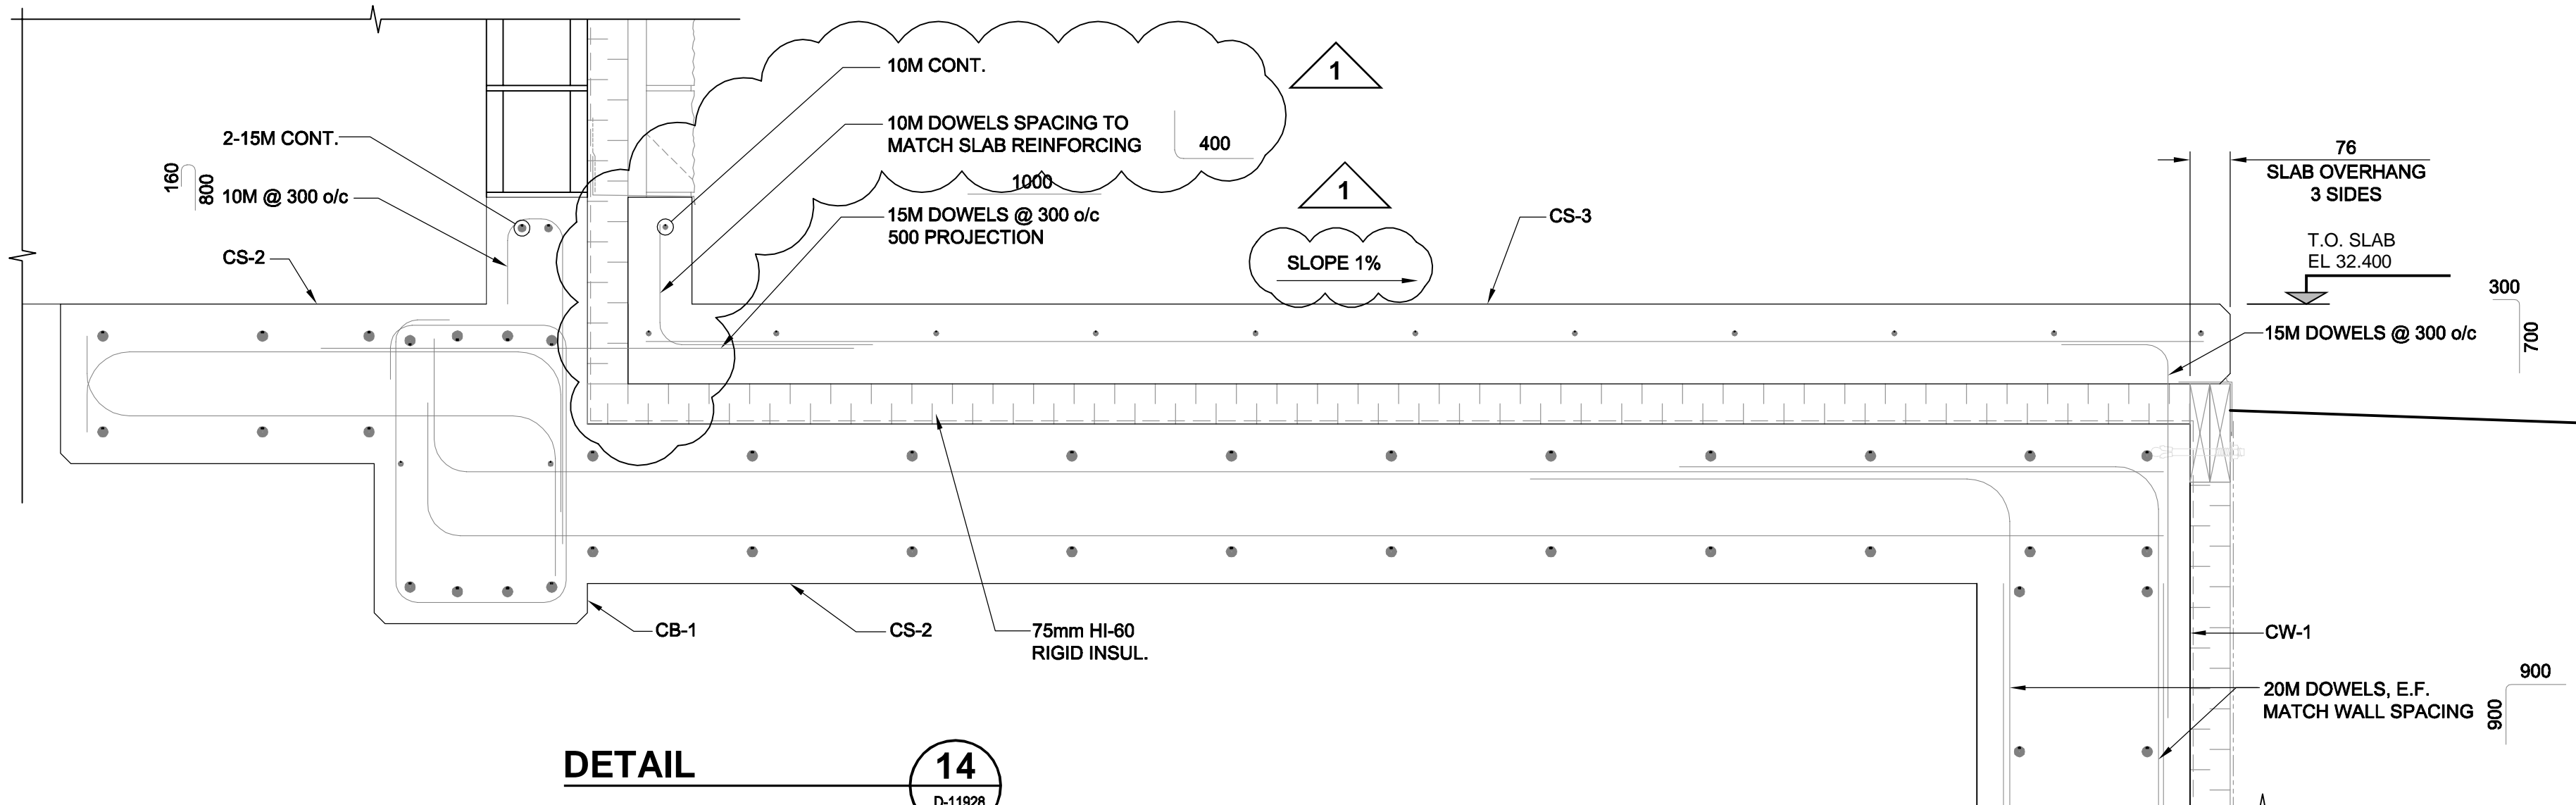

**DETAIL 14**  
D-11928  
SCALE 1:10

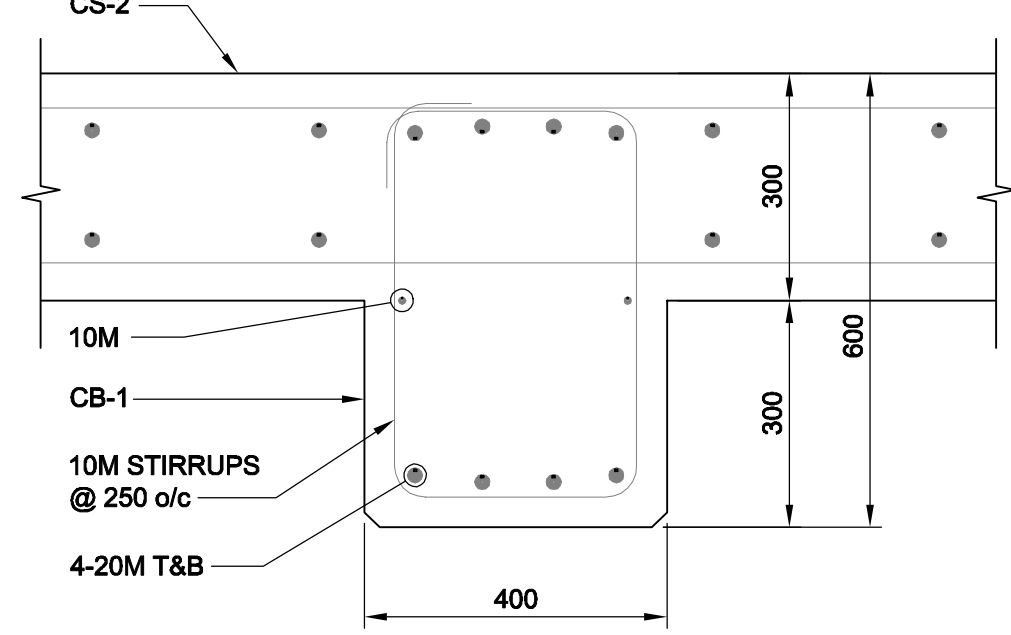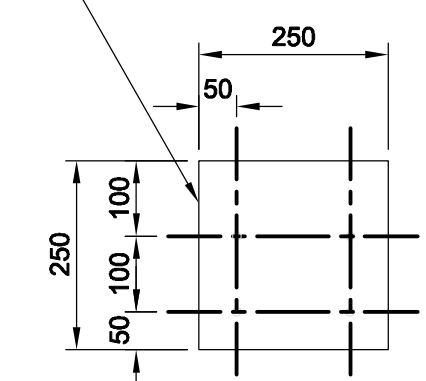

**DETAIL 15**  
D-11927  
SCALE 1:10

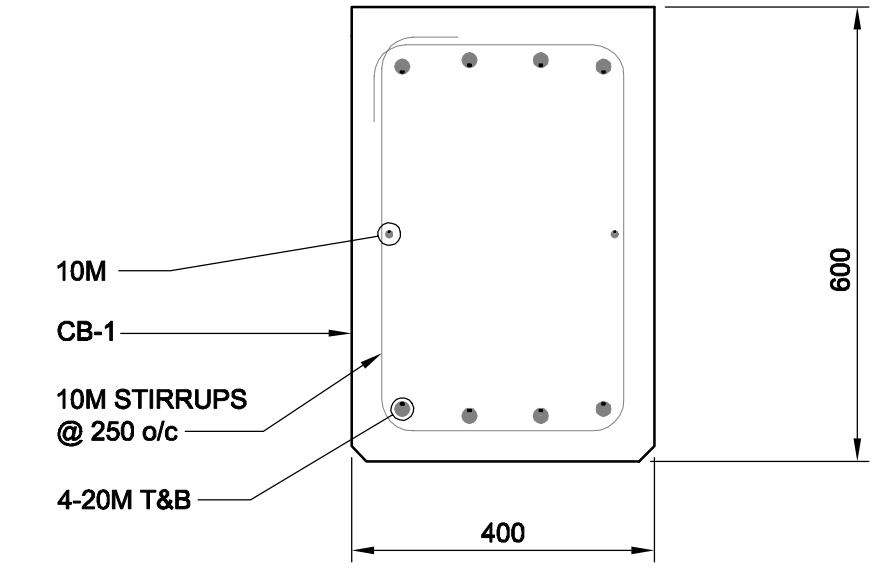

**DETAIL 16**  
SCALE 1:10

**LOCATION APPROVED UNDERGROUND STRUCTURES**

SUPR. U/G STRUCTURES	DATE	COMMITTEE

**NOTE:** LOCATION OF UNDERGROUND STRUCTURES AS SHOWN ARE BASED ON THE BEST INFORMATION AVAILABLE. BUT NO GUARANTEE IS GIVEN THAT ALL EXISTING UTILITIES ARE SHOWN OR THAT THE GIVEN LOCATIONS ARE EXACT. CONFIRMATION OF EXISTENCE AND EXACT LOCATION OF ALL SERVICES MUST BE OBTAINED FROM THE INDIVIDUAL UTILITIES BEFORE PROCEEDING WITH CONSTRUCTION.

NO.	REVISIONS	YYMMDD	BY
1	ISSUED FOR ADDENDUM 1	10/02/08	KK
0	ISSUED FOR CONSTRUCTION	10/02/08	KK

<b>AECOM</b>		This drawing has been prepared for the use of AECOM's client and may not be used, reproduced or relied upon by third parties, except as agreed by AECOM and its client, as required by law or for use by governmental reviewing agencies. AECOM accepts no responsibility, and denies any liability whatsoever, to any party that modifies this drawing without AECOM's express written consent. Do not scale this document. All measurements must be obtained from stated dimensions.	
DESIGNED BY	KK/GGP	CHECKED BY	GGP
DRAWN BY	KK	APPROVED BY	Bryan Weber
HOR. SCALE	AS SHOWN	RELEASED FOR CONSTRUCTION	KZ
VERT. SCALE	-	DATE	FEB. 9/10
DATE	10/02/09	DATE	FEB. 9/10

PROFESSIONAL'S SEAL	ORIGINAL SIGNED BY	B.F. ABDUL WAHID
		2010/02/08
CONSULTANT DRAWING NO.	D265-250-00_01-S-4002_RX.dwg	

BID OPPORTUNITY NO. 16-2010

**THE CITY OF WINNIPEG WATER AND WASTE DEPARTMENT**

**BRANCH I AQUEDUCT VALVE CHAMBER AT McPHILLIPS STREET PUMPING STATION**

**STRUCTURAL DETAILS**

SHEET 20 OF 28	REV 1
CITY DRAWING NUMBER	D-11930