





COM FILE NAME: D265-250-00 01-A-1001 BX 40

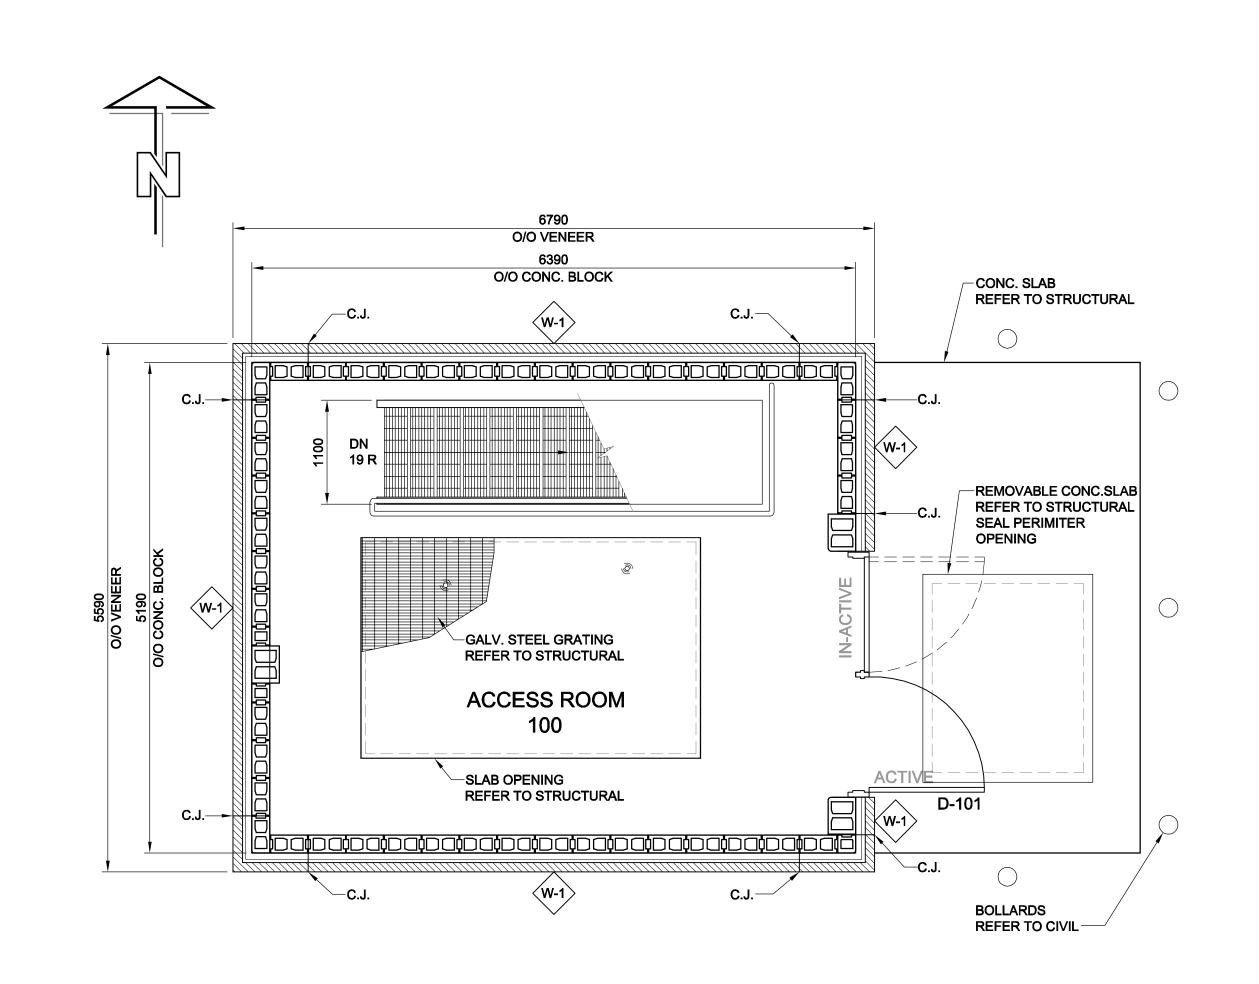

PLAN





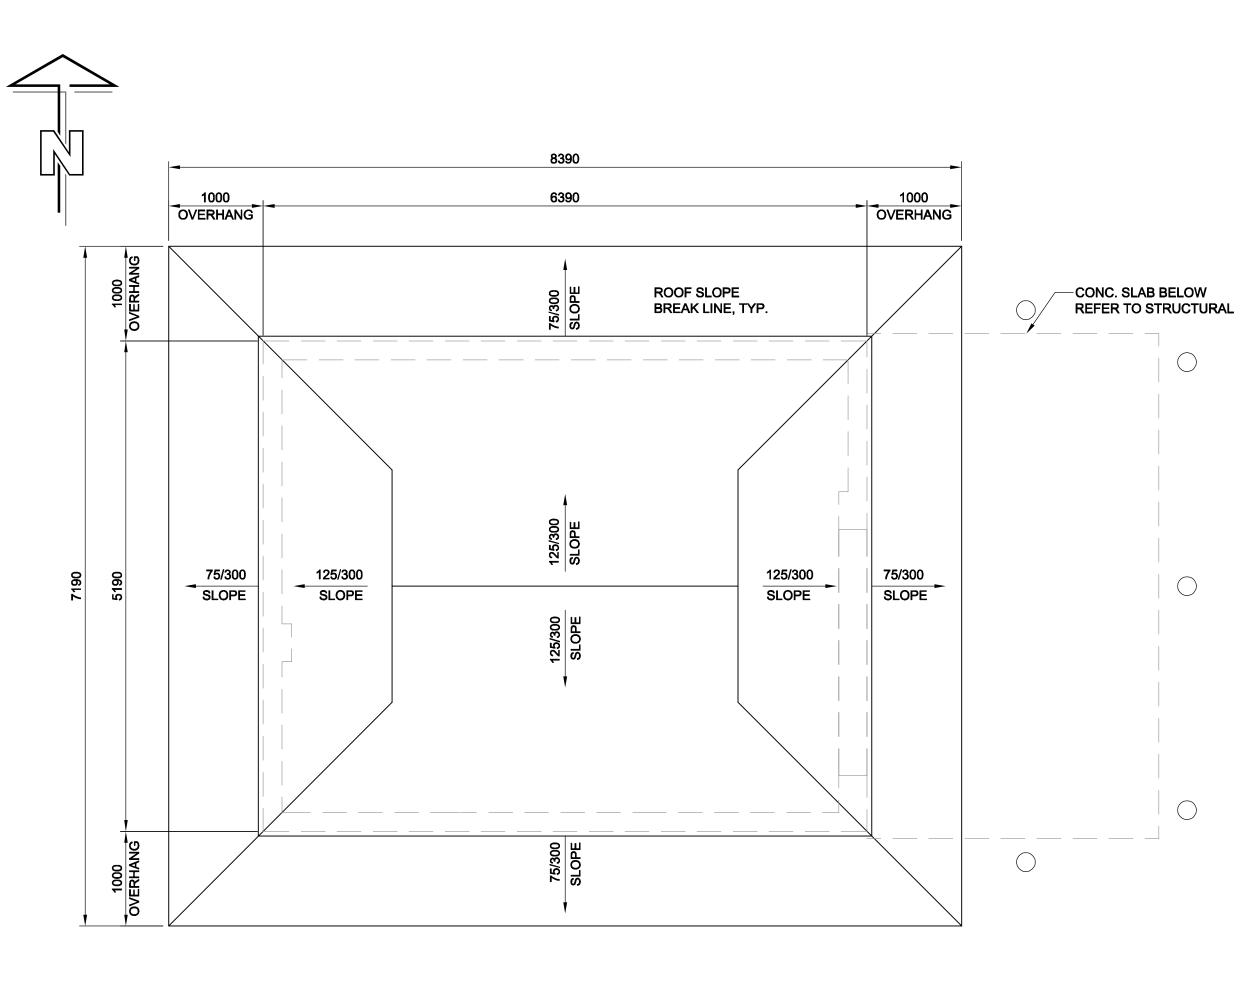

PLAN

mm SCALE 1:40 0 400 800 1200 ROOF

LOCATION APPROVED UNDERGROUND STRUCTURES					A = # A	not be used, re agreed by AE	This drawing has been prepared for the use of AECOM's client and may not be used, reproduced or relied upon by third parties, except as agreed by AECOM and its client, as required by law or for use by governmental reviewing agencies. AECOM accepts no responsibility,		PROFESSIONAL'S
SUPR. U/G STRUCTURES DATE COMMITTEE					Governmental reviewing agencies. AECOM accepts no responsibili and denies any liability whatsoever, to any party that modifies this drawing without AECOM's express written consent. Do not scale this document. All measurements must be obtained fr stated dimensions.		y party that modifies this n consent.	Revisio	
NOTE: LOCATION OF UNDERGROUND STRUCTURES AS SHOWN ARE BASED ON THE BEST					DESIGNED BY	KK/GGP	CHECKED BY	GGP	WAS SEA NEIL CO
INFORMATION AVAILABLE. BUT NO GUARANTEE IS GIVEN THAT ALL EXISTING UTILITIES ARE SHOWN OR THAT THE GIVEN					DRAWN BY	KK	APPROVED BY	Bryan Weber	AND D/ Feb 10
LOCATIONS ARE EXACT. CONFIRMATION OF EXISTENCE AND EXACT LOCATION OF ALL SERVICES MUST BE OBTAINED FROM THE	0	ISSUED FOR CONSTRUCTION	10/02/08	КК	HOR. SCALE VERT. SCALE	1:40 -	RELEASED FC CONSTRUCTIO		CONSULTANT D
 INDIVIDUAL UTILITIES BEFORE PROCEEDING WITH CONSTRUCTION.	NO.	REVISIONS	YY/MM/DD		DATE	10/02/09	DATE		D265-250-00_01-A

