


NOTE: CHAINAGES SHOWN ARE ALONG S P OF HENRY AVE


WATER SERVICE INFORMATION

ADDRESS	SIZE(mm) & TYPE (STREET)	SIZE(mm) & TYPE (PROP)	SHORT & LONG MEASUREMENT	CORP. LOCATION	REMARKS
717 MAIN ST	25 COPPER	25 COPPER	14.88>NNL HENRY	0.43 E OF S/C	SERVICED OFF HENRY
PARK FOUNTAIN	38 COPPER	38 COPPER	45.92 EEL MAIN		
75 MARTHA ST	38 COPPER	38 COPPER	19.41 SSL BLDG	OPP S/C	RECONNECT SERVICE
COMMERCIAL	50 COPPER	50 COPPER	54.85>NNL LOGAN		
75 MARTHA ST	50 COPPER	50 COPPER	6.35>NNL BLDG	0.6 S OF S/C	RECONNECT SERVICE
COMMERCIAL	32.32 COPPER	32.32 COPPER	SSL HENRY		
143 HENRY AVE	38.05 COPPER	38.05 COPPER	SSL MACDONALD		SERVICED OFF MAPLE
COMMERCIAL	200 PVC	200 PVC	22.87>NNL BLDG	OPP VALVE	SERVICED OFF LILY
150 HENRY AVE	150 PVC	150 PVC	40.0>NNL HENRY		RECONNECT SERVICE
150 HENRY AVE	150 PVC	150 PVC	22.28>NNL BLDG	OPP VALVE	SERVICED OFF LILY
SPRINKLER	39.38 PVC	39.38 PVC	SSL HENRY		RECONNECT SERVICE
180 HENRY AVE	150 PVC	150 PVC	34.02 EEL MAIN	OPP VALVE	
SPRINKLER	12 PVC	12 PVC	46.32 WM MARTHA		
48 AUSTIN ST	12 LEAD	12 LEAD	70.09>NNL HENRY	OPP S/C	SERVICE CUT-OFF
PARKING LOT	70.09 LEAD	70.09 LEAD	NNL HENRY		

* SERVICES TO BE RENEWED TO P UPON CONFIRMATION BY THE CONTRACTOR OF EXISTING LEAD SERVICE. OBTAIN APPROVAL FROM CONTRACT ADMINISTRATOR PRIOR TO RENEWAL.

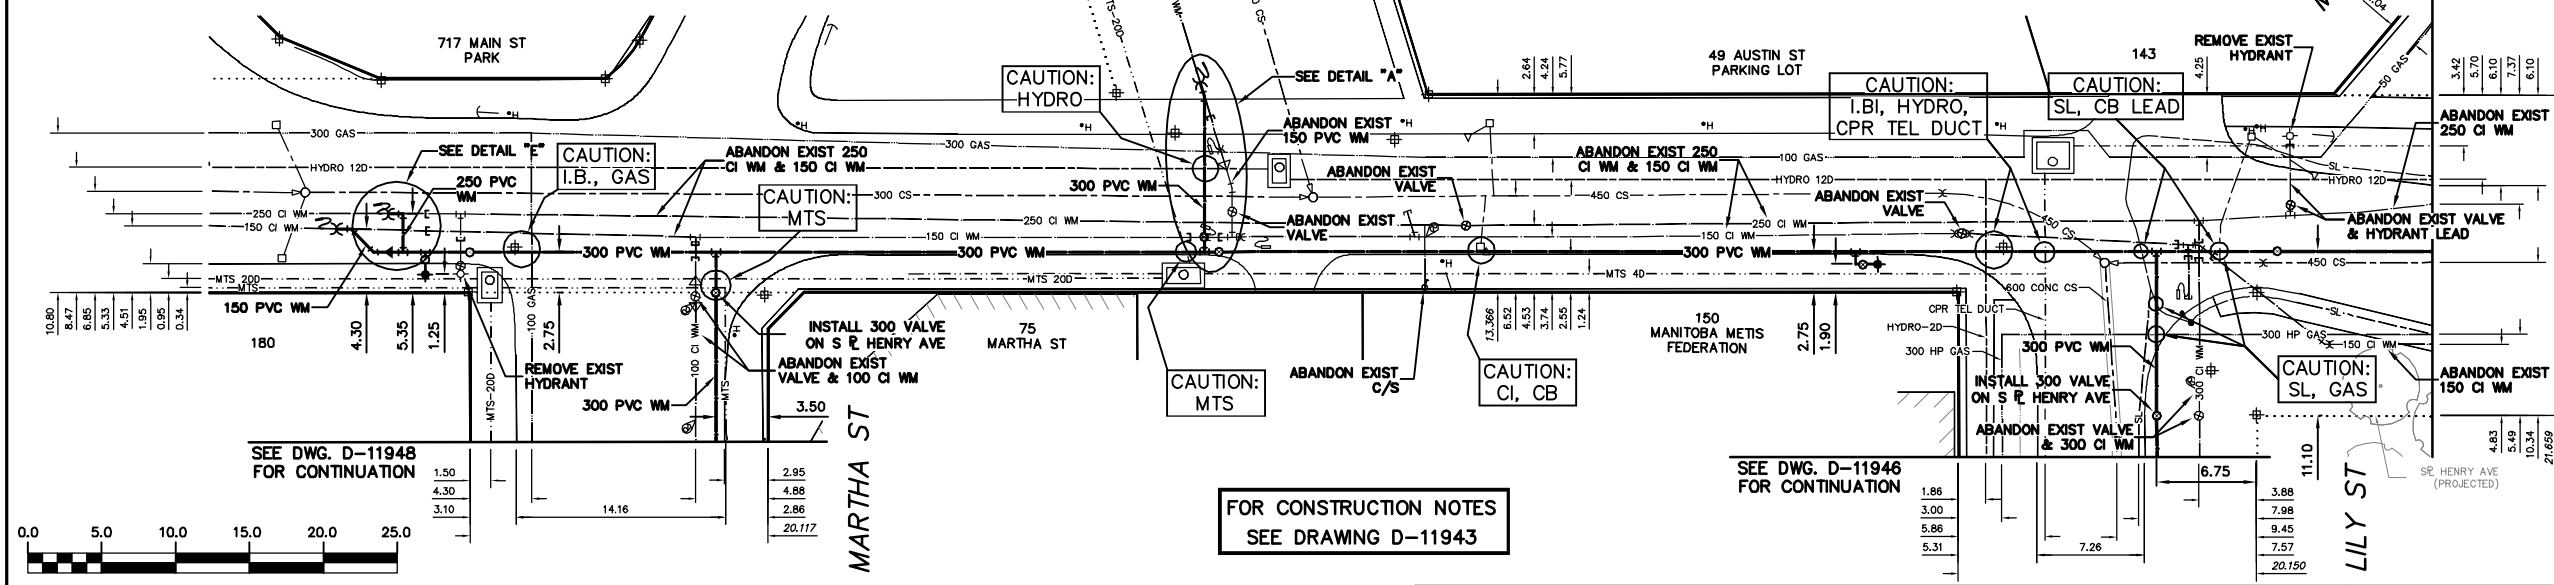

SEE DWG. D-11948 FOR CONTINUATION

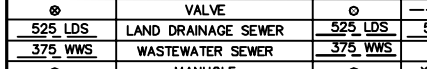

FOR CONSTRUCTION NOTES SEE DRAWING D-11943

SEE DWG. D-11946 FOR CONTINUATION



METRIC
WHOLE NUMBERS INDICATE MILLIMETRES
DECIMALIZED NUMBERS INDICATE METRES

NOTE: ALL VALVES TO BE INSTALLED COUNTERCLOCKWISE TO CLOSE

WARNING

IF POWER EQUIPMENT OR EXPLOSIVES ARE TO BE USED FOR EXCAVATION ON THIS PROJECT THE CONTRACTOR MUST:
1) NOTIFY THE GAS COMPANY OF THE PROPOSED LOCATION OF EXCAVATION.
2) TAKE PRECAUTION TO AVOID DAMAGE TO GAS COMPANY INSTALLATIONS.
SEE PROVINCIAL REGULATION 210/72 FOR DETAILS

EXISTING	LEGEND-PLAN	PROPOSED	EXISTING	LEGEND-PLAN	PROPOSED	EXISTING	LEGEND-PROFILE	PROPOSED
200 WM	WATERMAIN	200 WM	SL, HYDRO	SL, HYDRO	150 WM	WATERMAIN	150 WM	
+	HYDRANT	+	MTS	MTS	+	HYDRANT	+	
o	VALVE	o	TRAFFIC SIGNALS	TRAFFIC SIGNALS	+	VALVE	+	
525 LDS	LAND DRAINAGE SEWER	525 LDS	GAS	GAS	300 LDS	LAND DRAINAGE SEWER	300 LDS	
375 WWS	WASTEWATER SEWER	375 WWS	SURVEY BAR	SURVEY BAR	250 WWS	WASTEWATER SEWER	250 WWS	
o	MANHOLE	o	FENCE	FENCE	o	PROFILE	o	
o	CATCH BASIN	o	POLE - HYDRO, MTS	POLE - HYDRO, MTS	o	GROUND ABOVE PIPE	o	
v	CURB INLET	v	CURB STOP	CURB STOP	o	DITCH (NORTH & WEST)	o	
v	REDUCER	v	GUY ANCHOR	GUY ANCHOR	o	DITCH (SOUTH & EAST)	o	
x	COUPLER	x	LIGHT STANDARD	LIGHT STANDARD	o	GUTTER (NORTH & EAST)	o	
o	ANODE	o	TREE	TREE	o	GUTTER (SOUTH & EAST)	o	

LOCATION APPROVED	B.M. ELEV.	FIELD BOOK #:
UNDERGROUND STRUCTURES		
SUPV. U/G STRUCTURES COMMITTEE		
DATE		
NOTE:		
LOCATION OF UNDERGROUND STRUCTURES AS SHOWN ARE BASED ON THE BEST INFORMATION AVAILABLE BUT NO GUARANTEE IS GIVEN THAT ALL EXISTING UTILITIES ARE SHOWN OR THAT THE GIVEN LOCATIONS ARE EXACT. CONFIRMATION OF EXISTENCE AND EXACT LOCATION OF ALL SERVICES MUST BE OBTAINED FROM THE INDIVIDUAL UTILITIES BEFORE PROCEEDING WITH CONSTRUCTION.		
NO. REVISIONS	DATE	BY

CITY OF WINNIPEG
WATER AND WASTE
ENGINEERING DIVISION

DESIGNED BY: AS
CHECKED BY: SC/KZ

DRAWN BY: CJH
APPROVED BY: KZ

HOR. SCALE: 1:250
VERTICAL: 1:50

RELEASED FOR CONSTRUCTION

DATE: 2010 03 08

ENGINEER'S SEAL
ORIGINAL MYLAR
SIGNED BY:
A.J. SINGBEIL
10/03/08

THE CITY OF WINNIPEG
WATER AND WASTE DEPARTMENT

2010 WATERMAIN RENEWALS
CONTRACT NO 1
HENRY AVENUE
MARTHA STREET TO
MAPLE STREET

SHEET 2 OF 14
CITY DRAWING NUMBER
D-11942