
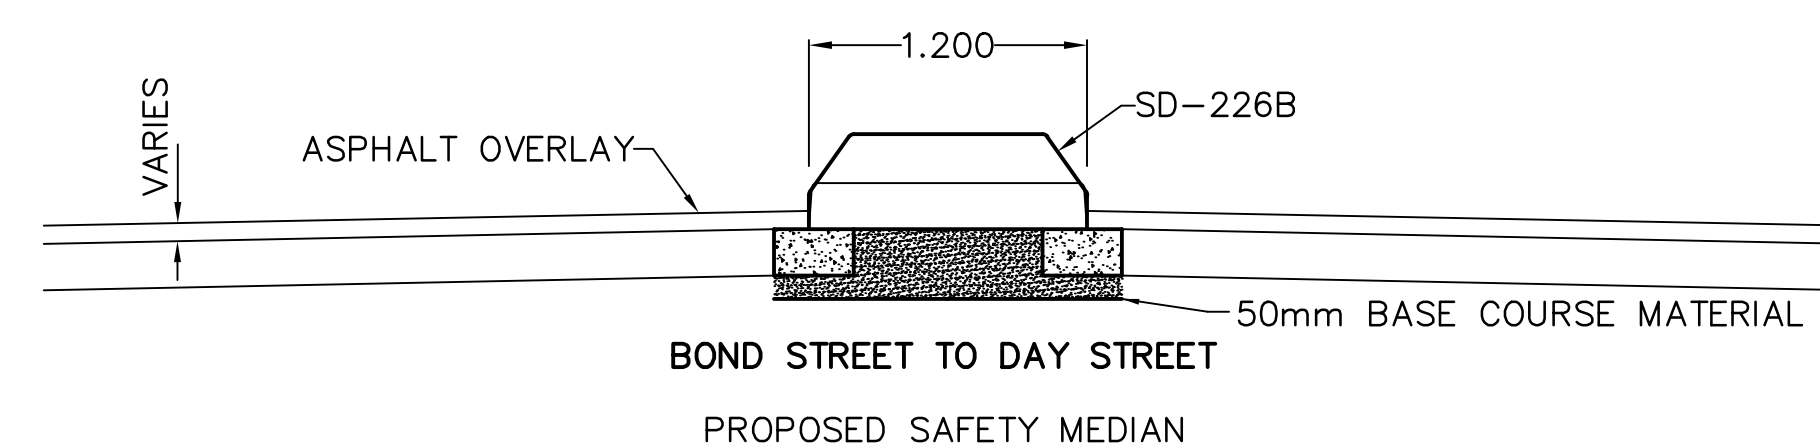
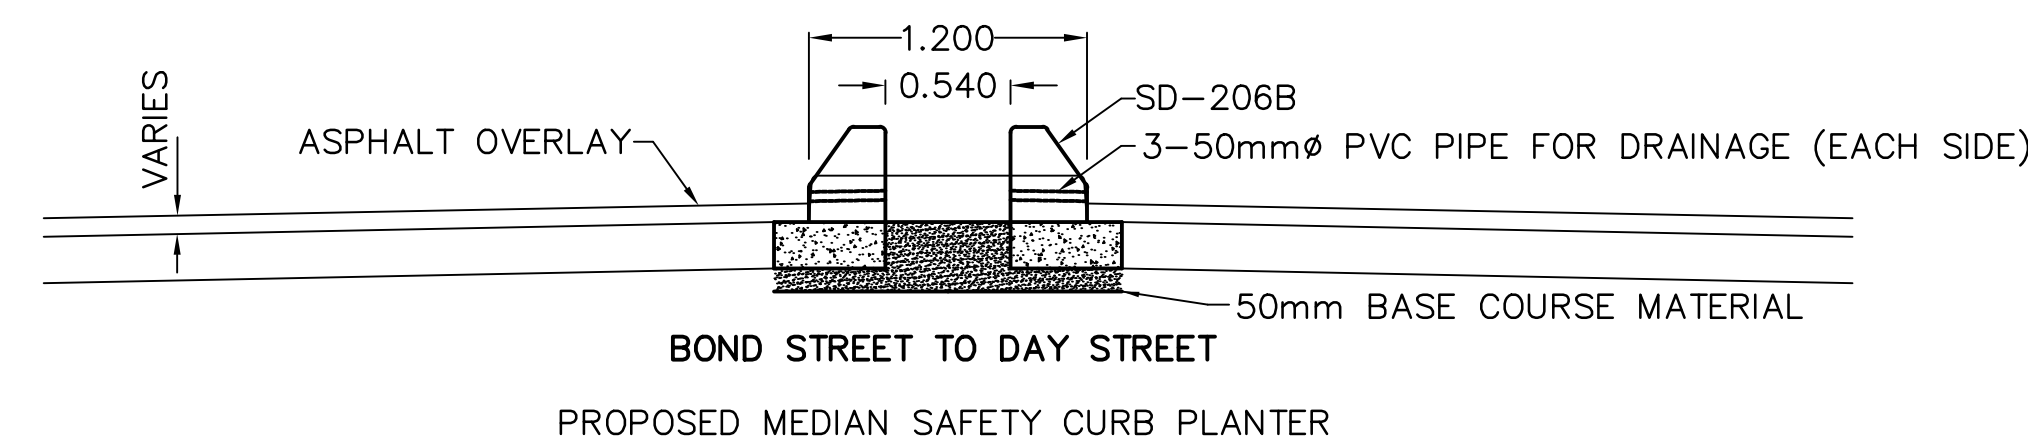


PROPOSED REINFORCED CAST IN PLACE CONCRETE PLANTER WALL CROSS SECTION

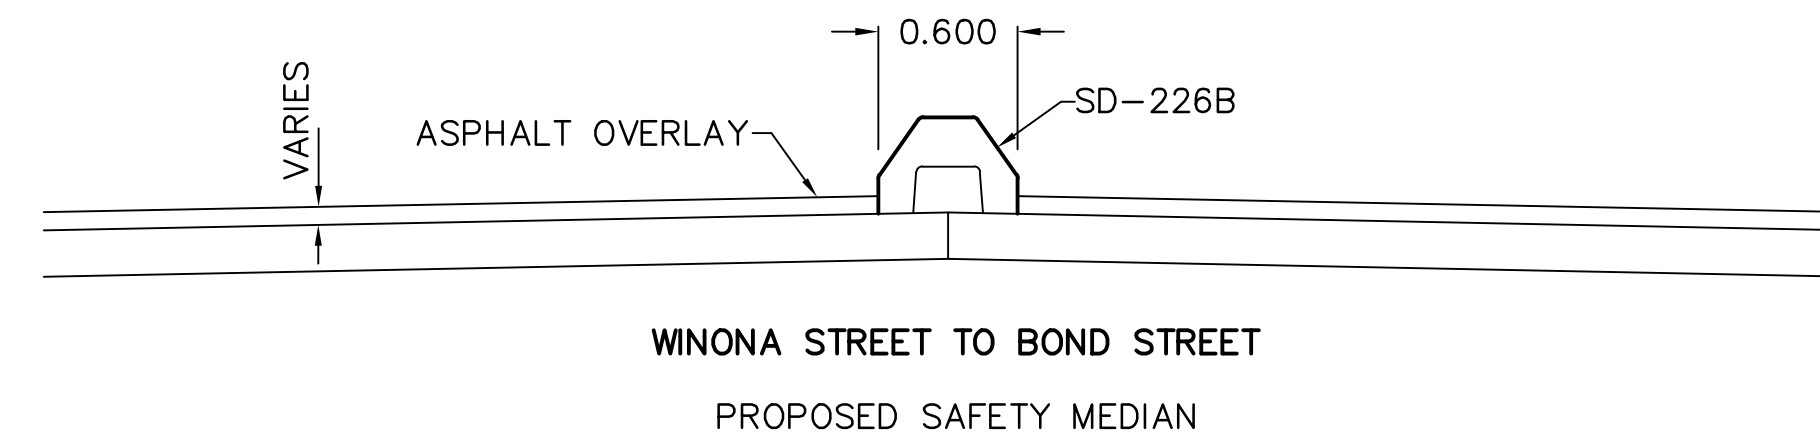

METRIC
WHOLE NUMBERS INDICATE MILLIMETRES
DECIMALIZED NUMBERS INDICATE METRES

LOCATION APPROVED UNDERGROUND STRUCTURES		B.M. ELEV. GBM 30-054 233.551		ENGINEERING DIVISION TECHNOLOGY SERVICES BRANCH 106 - 1155 PACIFIC AVE		ENGINEER'S SEAL PROVINCE OF MANITOBA F.W. COREY REGISTERED ENGINEER		THE CITY OF WINNIPEG PUBLIC WORKS DEPARTMENT	
SUPR. U/G STRUCTURES COMMITTEE DATE				DESIGNED BY A.P.		CHECKED BY A.P./G.C.		CITY DRAWING NUMBER SE-10-31	
NOTE: LOCATION OF UNDERGROUND STRUCTURES AS SHOWN ARE BASED ON THE BEST INFORMATION AVAILABLE. BUT NO GUARANTEE IS GIVEN THAT ALL EXISTING UTILITIES ARE SHOWN OR THAT THE GIVEN LOCATIONS ARE EXACT. CONFIRMATION OF EXISTENCE AND EXACT LOCATION OF ALL SERVICES MUST BE OBTAINED FROM THE INDIVIDUAL UTILITIES BEFORE PROCEEDING WITH CONSTRUCTION.				DRAWN BY A.P./B.T.		APPROVED BY F.W.C.		SHEET 6 OF 7	
				HOR. SCALE: 1 : 250 VERTICAL: 1 : 10		ORIGINAL SIGNED BY F.W.C. MAY 19/10		REGENT AVENUE WEST/EAST FROM WINONA STREET TO KANATA STREET ASPHALT RESURFACING, STREETSCAPING AND ASSOCIATED WORKS DETAILS	
		NO. REVISIONS		DATE BY				6	

BID OPPORTUNITY NO. 227-2010