



A1 SIZE 23.4" x 33.1" (594mm x 841mm)

PLOT: 10/04/16 4:14:06 PM


AECOM FILE NAME: 0265-411-00\_04-CT3025\_RX.dwg Saved By: classpodd

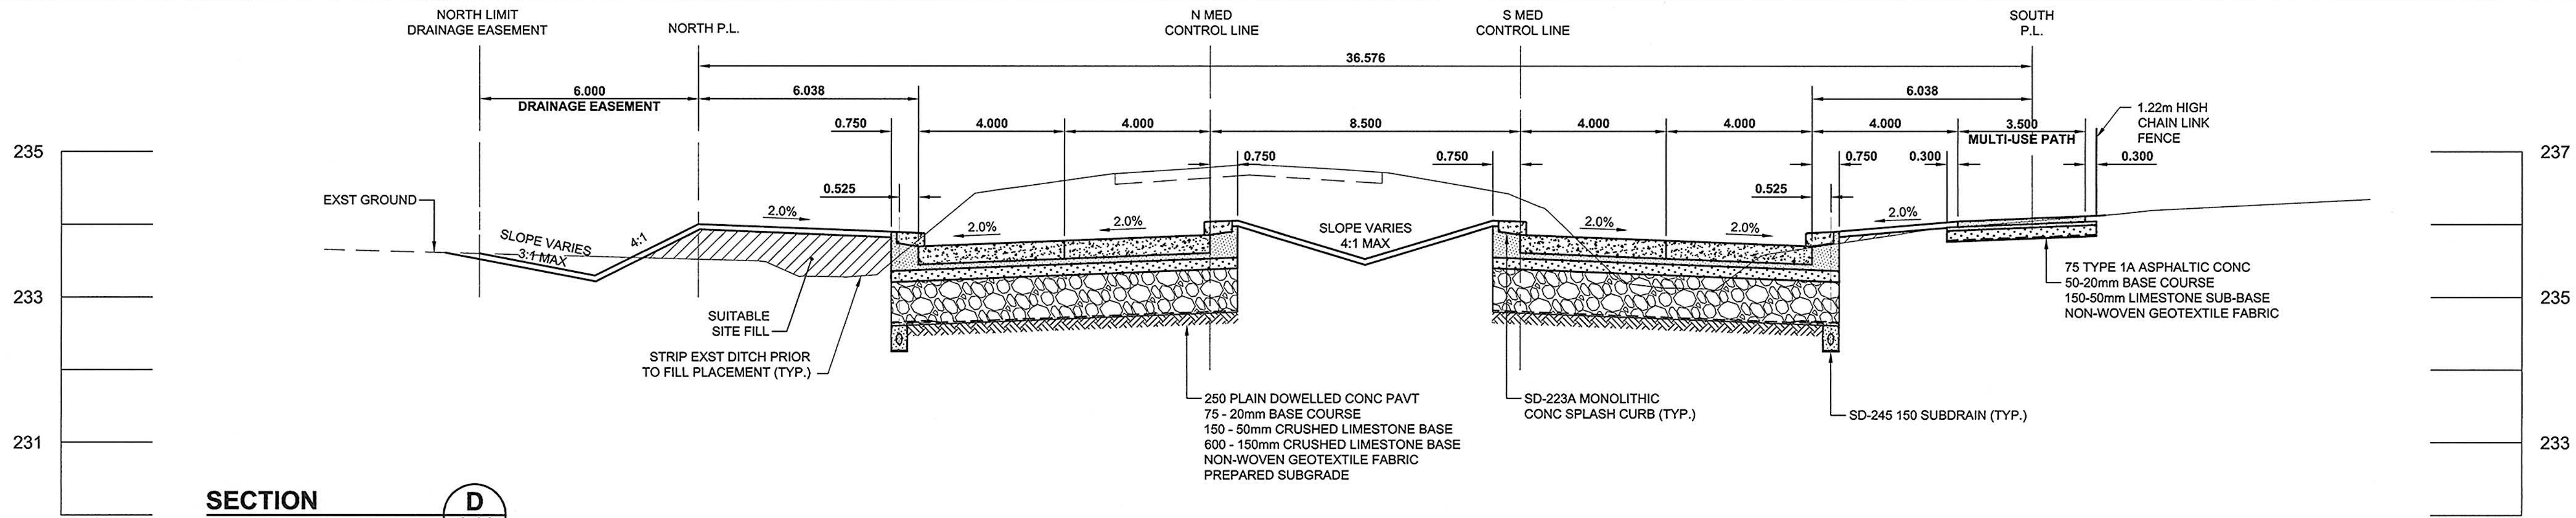

**SECTION D**  
 1-14  
 H=1:100  
 V=1:50  
 CONCRETE PAVEMENT STRUCTURE  
 STA 2+940.000 NM

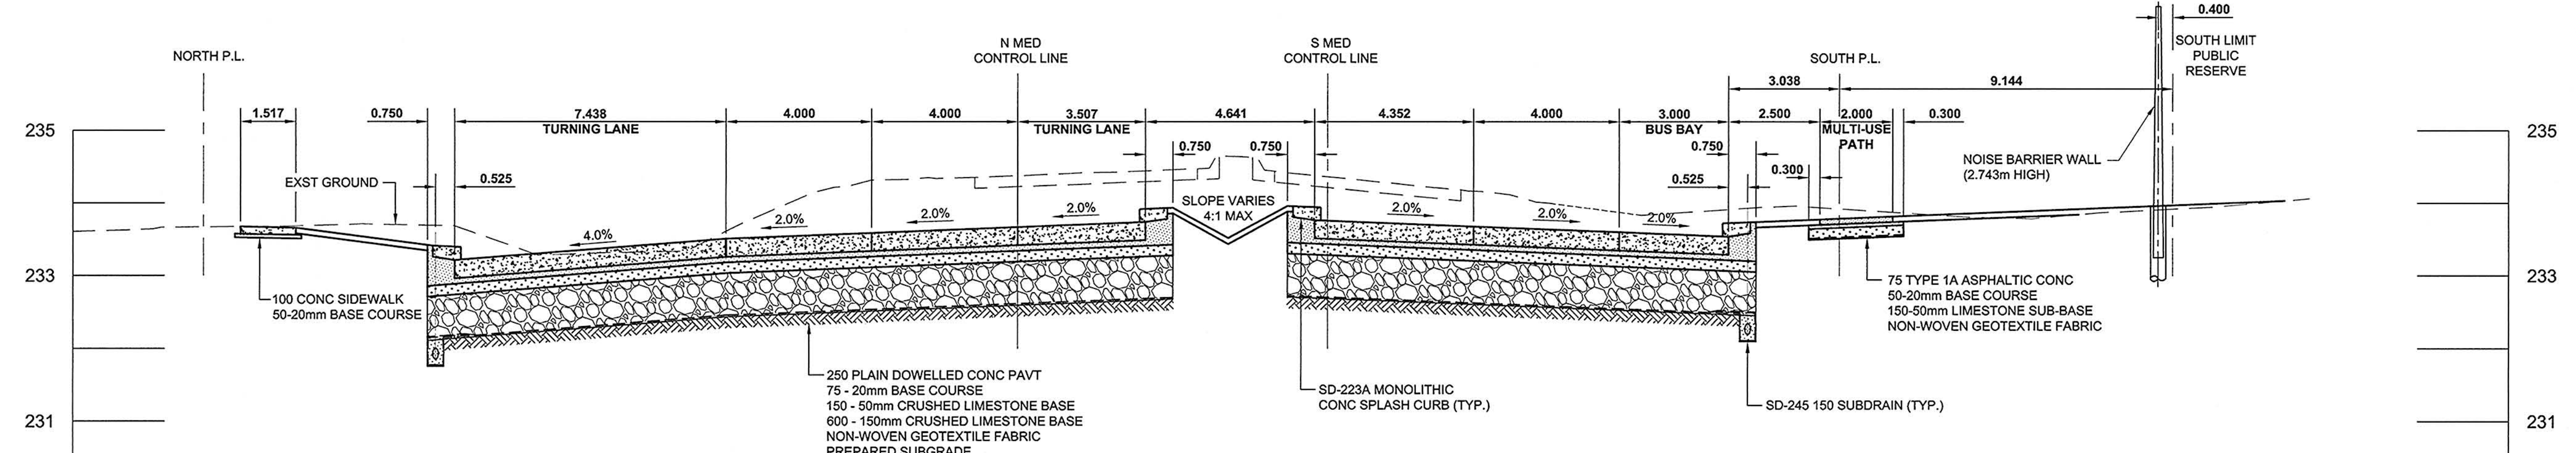

**SECTION E**  
 1-15  
 H=1:100  
 V=1:50  
 CONCRETE PAVEMENT STRUCTURE  
 STA 3+230.000 NM

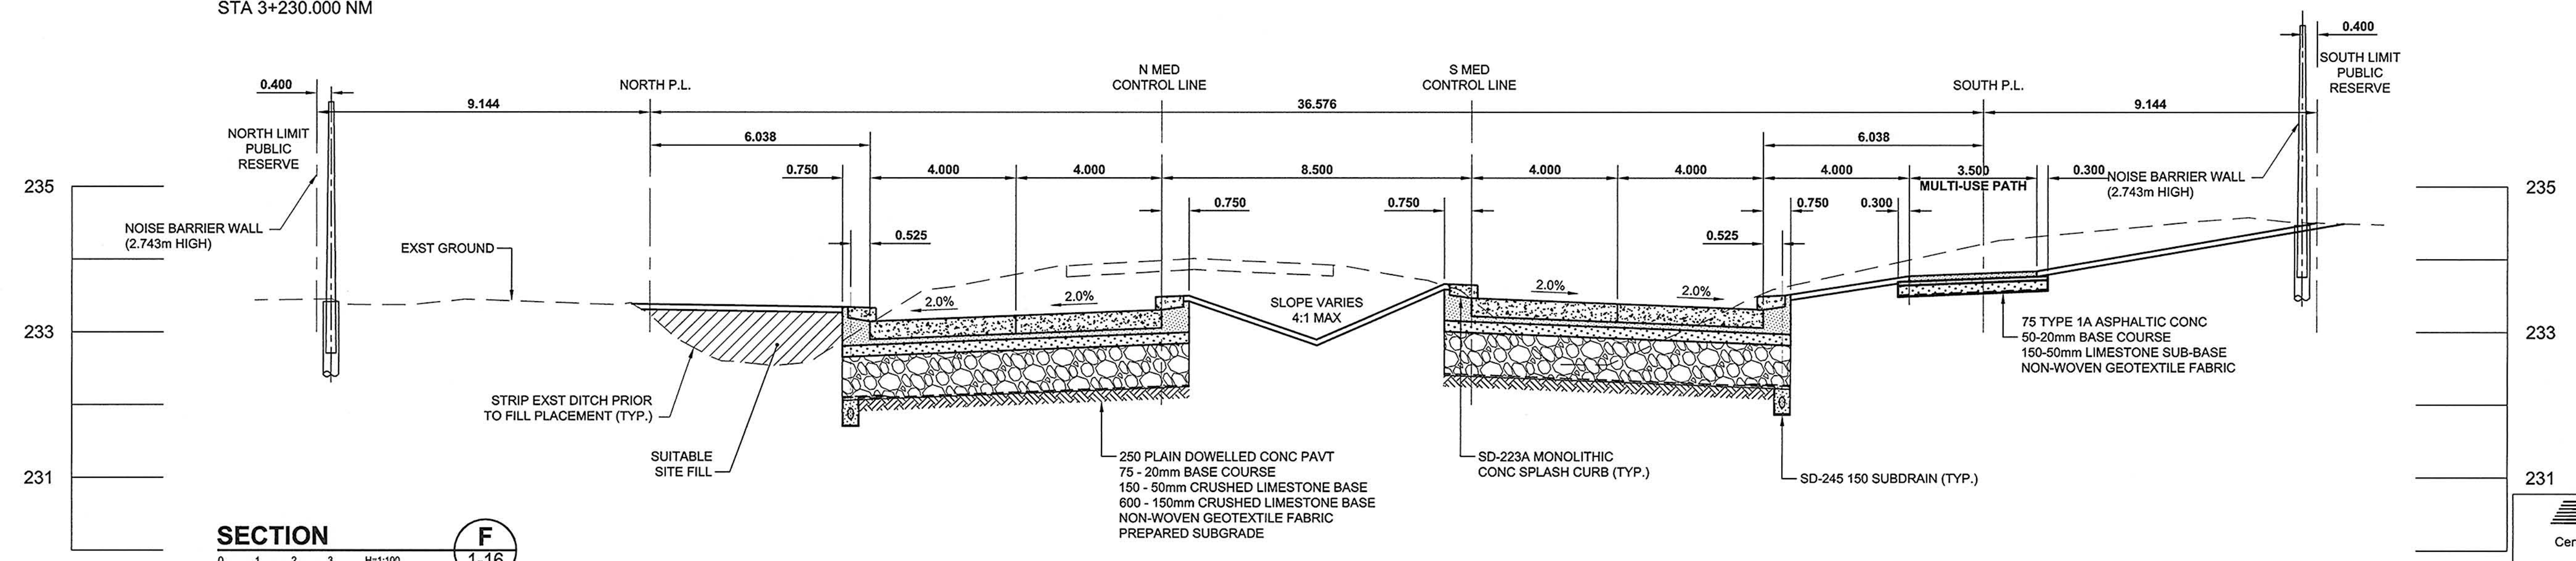

**SECTION F**  
 1-16  
 H=1:100  
 V=1:50  
 CONCRETE PAVEMENT STRUCTURE  
 STA 3+500.000 NM

**METRIC**  
 WHOLE NUMBERS INDICATE MILLIMETRES  
 DECIMALIZED NUMBERS INDICATE METRES

**AECOM**  
 Certificate of Authorization  
 AECOM Canada Ltd.  
 No. 4671 Date: April 19, 2016

BID OPPORTUNITY NO. 232-2010

---	GAS	○	MANHOLE	●	CONCRETE PAVEMENT	▨	LOCATION APPROVED	BM -	This drawing has been prepared for the use of AECOM's client and may not be used, reproduced or relied upon by third parties, except as agreed by AECOM and its client, as required by law or for use by governmental reviewing agencies. AECOM accepts no responsibility, and denies any liability whatsoever, to any party that modifies this drawing without AECOM's express written consent. Do not scale this document. All measurements must be obtained from stated dimensions.
---	MTS	□	CATCH BASIN / CATCH PIT	▲	ASPHALT PAVEMENT	▩	UNDERGROUND STRUCTURES	ELEV -	
---	HYDRO	△	CURB INLET WITH BOX	■	CONC. SIDEWALK/MEDIAN	▧			
---	CATV/FO	⊙	TREE	⊙	PAVING STONE	▨	SUPR. U/G STRUCTURES COMMITTEE	DATE	
---	TRAFFIC SIGNALS/PIT	⊙	TEST HOLE	⊙	GRAVEL	▨	NOTE:		
---	LAND DRAINAGE SEWER	⊙	PROPERTY LINE	---	RAMP CURB	▨	LOCATION OF UNDERGROUND STRUCTURES AS SHOWN ARE BASED ON THE BEST INFORMATION AVAILABLE. BUT NO GUARANTEE IS GIVEN THAT ALL EXISTING UTILITIES ARE SHOWN OR THAT THE GIVEN LOCATIONS ARE EXACT. CONFIRMATION OF EXISTENCE AND EXACT LOCATION OF ALL SERVICES MUST BE OBTAINED FROM THE INDIVIDUAL UTILITIES BEFORE PROCEEDING WITH CONSTRUCTION.		
---	SANITARY/COMBINED SEWER	⊙	SURVEY BAR	---	PLANING/REMOVAL	▨			
---	SSP/DCP	⊙	FENCE	---					
---	WATERMAIN	⊙	BOC/EOPAVT	---					
---	SUBDRAIN	⊙	ELEVATION	⊙					
---	DITCH	---	TRAFFIC SIGN	⊙					
---	EXISTING	---	LEGEND - PLAN	---	LEGEND - PLAN	---			
---	NEW	---	LEGEND - PLAN	---	LEGEND - PLAN	---			

---	ISSUED FOR CONSTRUCTION	10/04/21	DID
NO.	REVISIONS	YYMMDD	BY

DESIGNED BY	GFN, WRJ	CHECKED BY	RPB
DRAWN BY	DJH	APPROVED BY	TGS
HOR. SCALE	1:100	RELEASED FOR CONSTRUCTION	
VERT. SCALE	1:50	DATE	April 19, 2016
DATE	10/04/21		

**AECOM**

PROFESSIONAL'S SEAL  
 PROVINCE OF MANITOBA  
 R. P. BRUCE  
 REGISTERED PROFESSIONAL ENGINEER

CONSULTANT DRAWING NO. 0265-411-00\_04-CT3025\_RX.dwg

**THE CITY OF WINNIPEG**  
 PUBLIC WORKS DEPARTMENT  
 ENGINEERING DIVISION

**Winnipeg**

**INKSTER BOULEVARD  
 WIDENING PROJECT  
 BROOKSIDE BOULEVARD  
 TO KEEWATIN STREET  
 CROSS SECTIONS  
 D, E, & F**

CITY DRAWING NUMBER P-3301-55  
 SHEET 23 OF 82  
 DRAWING No. 1-23 REV 0