

LEGEND


[Pattern]	BLUEGRASS/FESCUE SOD
[Pattern]	SALT TOLERANT SEED MIX
[Pattern]	BIRDSFOOT TREFOIL AND CLOVER SEED MIX
[Pattern]	SHRUB BED
[Line]	HEAVY DUTY BLACK PLASTIC EDGER (150mm)
[Symbol]	NOISE BARRIER

NOTE: 1. FOR NOISE BARRIER REFER TO DWGS 1-55 TO 1-59

PLANT LIST (FOR SHEETS 1-44 TO 1-52)


No.	COMMON NAME	BOTANICAL NAME	SIZE / HEIGHT	NOTES
DECIDUOUS TREES, LARGE				
13	Baron Manitoba Maple	<i>Acer negundo</i> 'Baron'	50mm cal.	B&B/Machine
9	Kenora Silver Maple	<i>Acer saccharinum</i> 'Kenora'	50mm cal.	B&B/Machine
12	Ohio Buckeye	<i>Aesculus glabra</i>	50mm cal.	B&B/Machine
28	Fallegold Black Ash	<i>Fraxinus nigra</i> 'Fallegold'	65mm cal.	B&B/Machine
13	Palmore Green Ash	<i>Fraxinus pennsylvanica subintegrifolia</i> 'Palmore Green'	65mm cal.	B&B/Machine
4	American Basswood	<i>Tilia americana</i>	65mm cal.	B&B/Machine
17	Little Leaf Linden	<i>Tilia cordata</i>	65mm cal.	B&B/Machine
18	Dropmore Linden	<i>Tilia x flavescens</i> 'Dropmore'	65mm cal.	B&B/Machine
16	American Elm	<i>Ulmus americana</i>	65mm cal.	B&B/Machine
26	Discovery Elm	<i>Ulmus davidiana japonica</i> 'Discovery'	65mm cal.	B&B/Machine
DECIDUOUS SHRUBS, LARGE or TREE-LIKE SHRUBS				
4	Amur Maple	<i>Acer ginnala</i>	0.75m ht.	B&B/Container
19	Saskatoon	<i>Amelanchier alnifolia</i>	0.75m ht.	B&B/Container
36	Donald Wyman Lilac	<i>Syringa x prestoniae</i> 'Donald Wyman'	0.75m ht.	B&B/Container
3	James MacFarlane Lilac	<i>Syringa x prestoniae</i> 'James MacFarlane'	0.75m ht.	B&B/Container
24	Beauty of Moscow Lilac	<i>Syringa vulgaris</i> 'Beauty of Moscow'	0.75m ht.	B&B/Container
3	Charles Joly Lilac	<i>Syringa vulgaris</i> 'Charles Joly'	0.75m ht.	B&B/Container
22	Edith Cavell Lilac	<i>Syringa vulgaris</i> 'Edith Cavell'	0.75m ht.	B&B/Container
3	President Lincoln Lilac	<i>Syringa vulgaris</i> 'President Lincoln'	0.75m ht.	B&B/Container
133	Highbush Cranberry	<i>Viburnum trilobum</i>	0.60m ht.	B&B/Container
SHRUBS, MEDIUM and SMALL				
239	False Spirea	<i>Sorbaria sorbifolia</i>	0.60m ht.	B&B/Container
114	Meyer Lilac	<i>Syringa meyeri</i>	0.75m ht.	B&B/Container
48	Adelaide Hoodless Rose	<i>Rosa arkansana</i> 'Adelaide Hoodless'	0.60m ht.	B&B/Container
10	Ninebark	<i>Physocarpus opulifolius</i>	0.60m ht.	B&B/Container
20	Dart's Gold Ninebark	<i>Physocarpus opulifolius</i> 'Dart's Gold'	0.60m ht.	B&B/Container
72	Alpine Currant	<i>Ribes alpinum</i>	0.60m ht.	B&B/Container
16	Kelsey Dogwood	<i>Cornus sericea</i> 'Kelsey'	0.45m ht.	B&B/Container

SPECIFICATION: All plant material to be supplied and installed in accordance with the latest edition of Landscape Canada's Metric Guide Specifications for Nursery Stock.

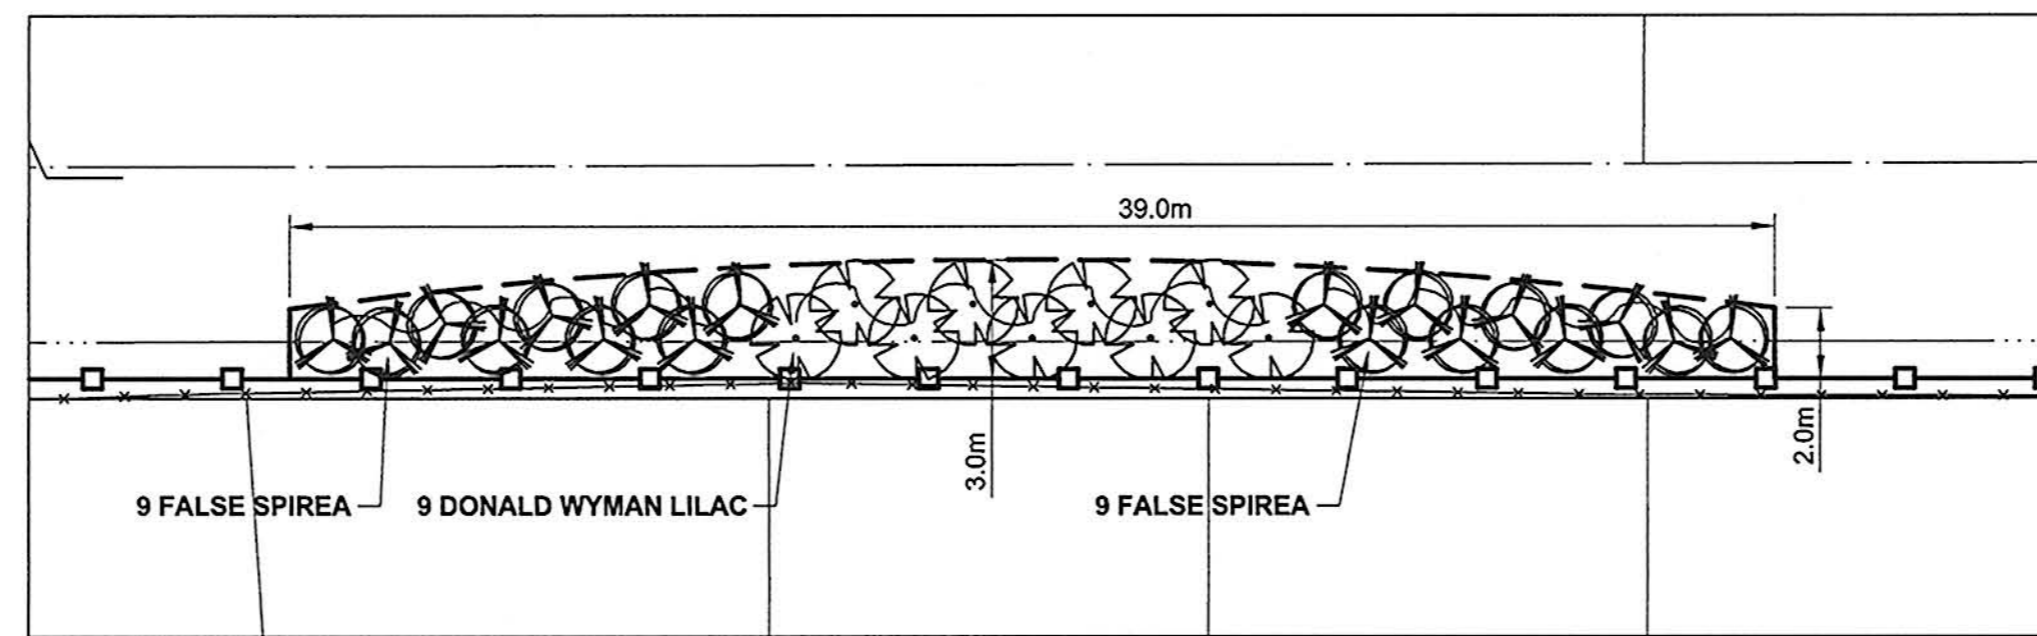

ENLARGEMENT 1

SCALE 1:200
PLANTING PLAN

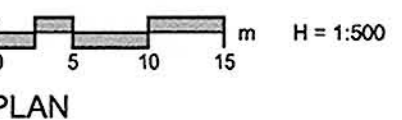

PLAN

AECOM
Certificate of Authorization
AECOM Canada Ltd.
No. 4671 Date: April 19, 2019
BID OPPORTUNITY NO. 232-2010

METRIC
WHOLE NUMBERS INDICATE MILLIMETRES
DECIMALIZED NUMBERS INDICATE METRES

THE CITY OF WINNIPEG
PUBLIC WORKS DEPARTMENT
ENGINEERING DIVISION

**INKSTER BOULEVARD
WIDENING PROJECT
BROOKSIDE BOULEVARD
TO KEEWATIN STREET**
LANDSCAPING
STA 1+740NM TO STA 1+970NM

CITY DRAWING NUMBER
P-3301-73
SHEET 41 OF 82
DRAWING No. 1-41 REV 0

---	GAS	○	MANHOLE	●	CONCRETE PAVEMENT	[Pattern]	LOCATION APPROVED
---	MTS	□	CATCH BASIN / CATCH PIT	■	ASPHALT PAVEMENT	[Pattern]	UNDERGROUND STRUCTURES
---	HYDRO	△	CURB INLET WITH BOX	▲	CONC. SIDEWALK/MEDIAN	[Pattern]	
---	CAT/FO	△	TREE		PAVING STONE	[Pattern]	
---	TRAFFIC SIGNALS/PIT	TH-12	TEST HOLE		GRAVEL	[Pattern]	
---	LAND DRAINAGE SEWER		PROPERTY LINE		RAMP CURB	[Pattern]	
---	SANITARY/COMBINED SEWER		SURVEY BAR		PLANING/REMOVAL	[Pattern]	
---	SSP/DCP		FENCE				
---	WATERMAIN		BOC/EOPAVT				
---	SUBDRAIN	33.000	ELEVATION	33.100			
---	DITCH		TRAFFIC SIGN				
---	EXISTING	LEGEND - PLAN	NEW	EXISTING	LEGEND - PLAN	NEW	

BM 00-000 ELEV 200.000m					
DESIGNED BY	LJV	CHECKED BY	DKH/		
DRAWN BY	LJV/DID/KLC	APPROVED BY	RPB		
HOR. SCALE	1:500	RELEASED FOR CONSTRUCTION			
VERT. SCALE	NA	DATE	April 19, 2019		
NO. REVISIONS		DATE			

AECOM
This drawing has been prepared for the use of AECOM's client and may not be used, reproduced or relied upon by third parties, except as agreed by AECOM and its client, as required by law or for use by governmental reviewing agencies. AECOM accepts no responsibility, and denies any liability whatsoever, to any party that modifies this drawing without AECOM's express written consent. Do not scale this document. All measurements must be obtained from stated dimensions.

PROFESSIONAL'S SEAL
L. JOY VIBERG
member no. 125
10/4/21
CONSULTANT DRAWING NO.
0265-411-00_04-L-1002_RX.dwg