



- LEGEND**
- BLUEGRASS/FESCUE SOD
 - SALT TOLERANT SEED MIX
 - BIRDSFOOT TREFOIL AND CLOVER SEED MIX
 - SHRUB BED
 - HEAVY DUTY BLACK PLASTIC EDGER (150mm)
 - NOISE BARRIER

- NOTE:**
1. FOR PLANT LIST REFER TO DWG 1-41
 2. FOR NOISE BARRIER REFER TO DWGS 1-55 TO 1-59

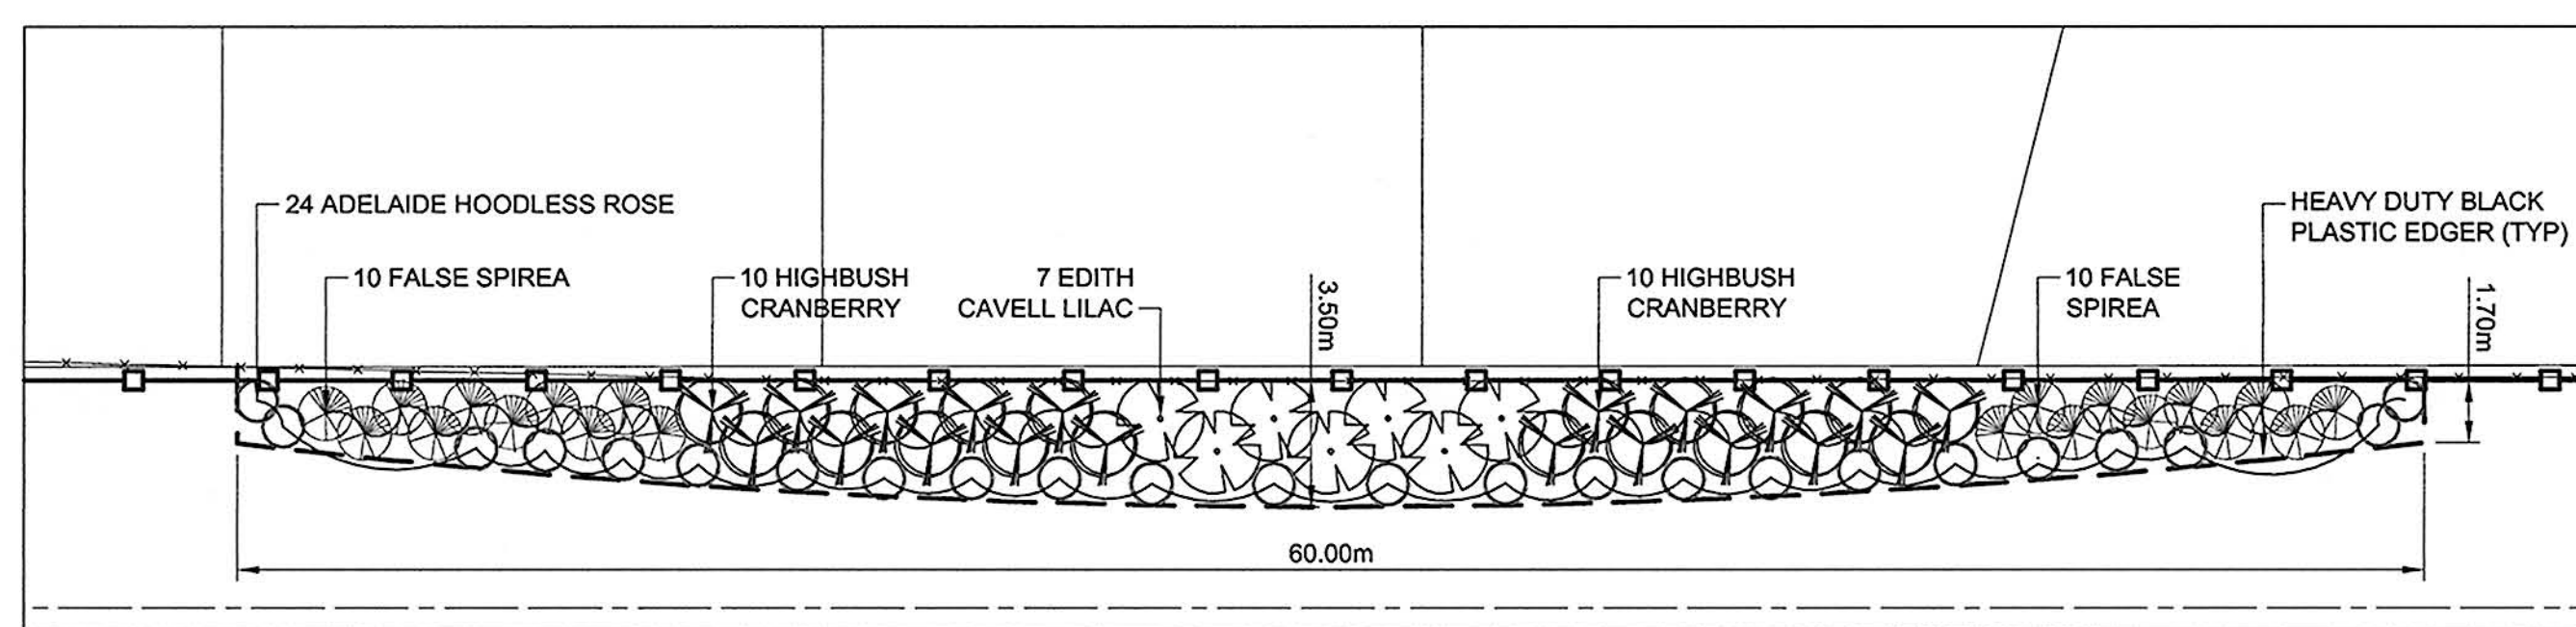

ENLARGEMENT 8
SCALE 1:200
PLANTING PLAN

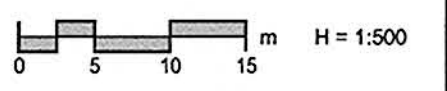

AECOM
Certificate of Authorization
AECOM Canada Ltd.
No. 4671 Date: April 19/20

METRIC
WHOLE NUMBERS INDICATE MILLIMETRES
DECIMALIZED NUMBERS INDICATE METRES
BID OPPORTUNITY NO. 232-2010

---	GAS	○	MANHOLE	●	CONCRETE PAVEMENT
---	MTS	□	CATCH BASIN / CATCH PIT	■	ASPHALT PAVEMENT
---	HYDRO	△	CURB INLET WITH BOX	▲	CONC. SIDEWALK/MEDIAN
---	CATV/FO	⊙	TREE	⊗	PAVING STONE
---	TRAFFIC SIGNALS/PIT	⊕	TEST HOLE	⊖	GRAVEL
---	LAND DRAINAGE SEWER	⊕	PROPERTY LINE	---	RAMP CURB
---	SANITARY/COMBINED SEWER	⊕	SURVEY BAR	---	PLANING/REMOVAL
---	SSP/DCP	⊕	FENCE	---	
---	WATERMAIN	⊕	BOC/EOPAVT	---	
---	SUBDRAIN	33.000	ELEVATION	(33.100)	
---	DITCH	←	TRAFFIC SIGN	---	
---	EXISTING	---	LEGEND - PLAN	---	LEGEND - PLAN
---	NEW	---	LEGEND - PLAN	---	NEW
---	EXISTING	---	LEGEND - PLAN	---	EXISTING

LOCATION APPROVED
UNDERGROUND STRUCTURES

BM 00-000
ELEV 200.000m

DESIGNED BY LJV
CHECKED BY DKH/
DRAWN BY LJV/DID/KLC
APPROVED BY RPB

HOR. SCALE 1:500
VERT. SCALE NA

DATE 10/04/21

0 ISSUED FOR CONSTRUCTION 10/04/21 LJV

NO. REVISIONS YYMMDD BY

NOTE:
LOCATION OF UNDERGROUND STRUCTURES AS SHOWN ARE BASED ON THE BEST INFORMATION AVAILABLE. BUT NO GUARANTEE IS GIVEN THAT ALL EXISTING UTILITIES ARE SHOWN OR THAT THE GIVEN LOCATIONS ARE EXACT. CONFIRMATION OF EXISTENCE AND EXACT LOCATION OF ALL SERVICES MUST BE OBTAINED FROM THE INDIVIDUAL UTILITIES BEFORE PROCEEDING WITH CONSTRUCTION.

This drawing has been prepared for the use of AECOM's client and may not be used, reproduced or relied upon by third parties, except as agreed by AECOM and its client, as required by law or for use by governmental reviewing agencies. AECOM accepts no responsibility, and denies any liability whatsoever, to any party that modifies this drawing without AECOM's express written consent. Do not scale this document. All measurements must be obtained from stated dimensions.

AECOM

DESIGNED BY LJV
CHECKED BY DKH/
DRAWN BY LJV/DID/KLC
APPROVED BY RPB

HOR. SCALE 1:500
VERT. SCALE NA

DATE 10/04/21

0 ISSUED FOR CONSTRUCTION 10/04/21 LJV

NO. REVISIONS YYMMDD BY

PROFESSIONAL'S SEAL
the manitoba association of
L. JOY VIBERG
member no.
125
10/4/21
CONSULTANT DRAWING NO.
0265-411-00_04-L-1008_RX.dwg

THE CITY OF WINNIPEG
PUBLIC WORKS DEPARTMENT
ENGINEERING DIVISION

**INKSTER BOULEVARD
WIDENING PROJECT
BROOKSIDE BOULEVARD
TO KEEWATIN STREET
LANDSCAPING**

CITY DRAWING NUMBER P-3301-79
SHEET 47 OF 82
DRAWING No. 1-47 REV 0

STA 3+300NM TO STA 3+560NM