
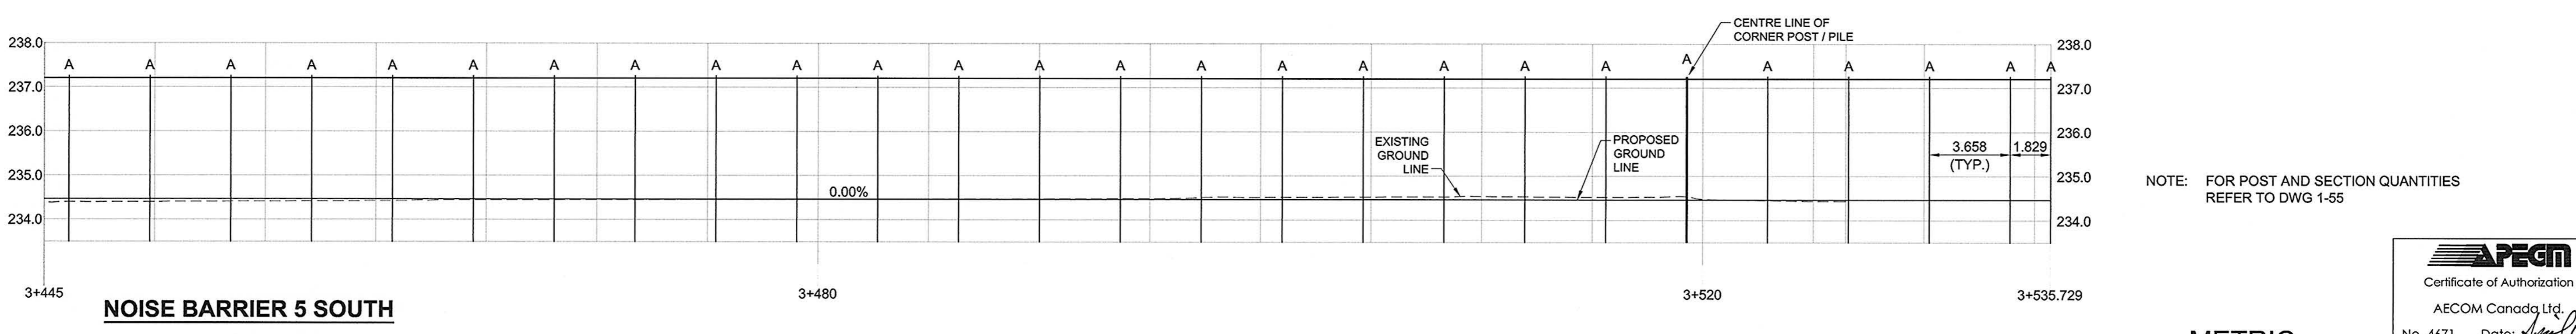
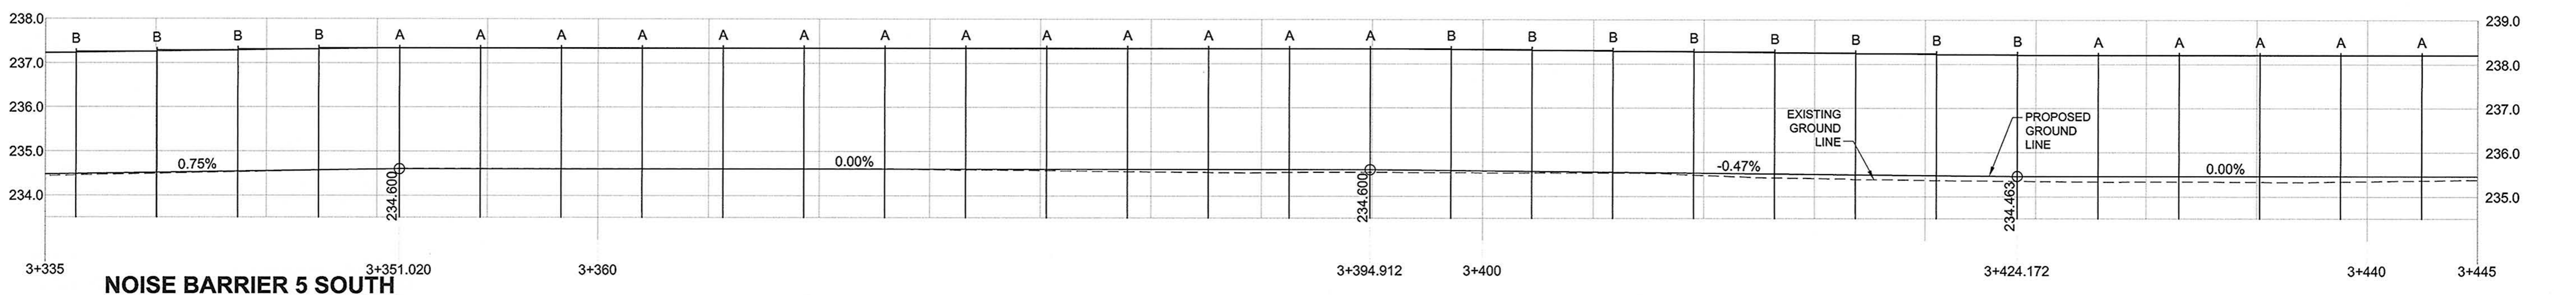
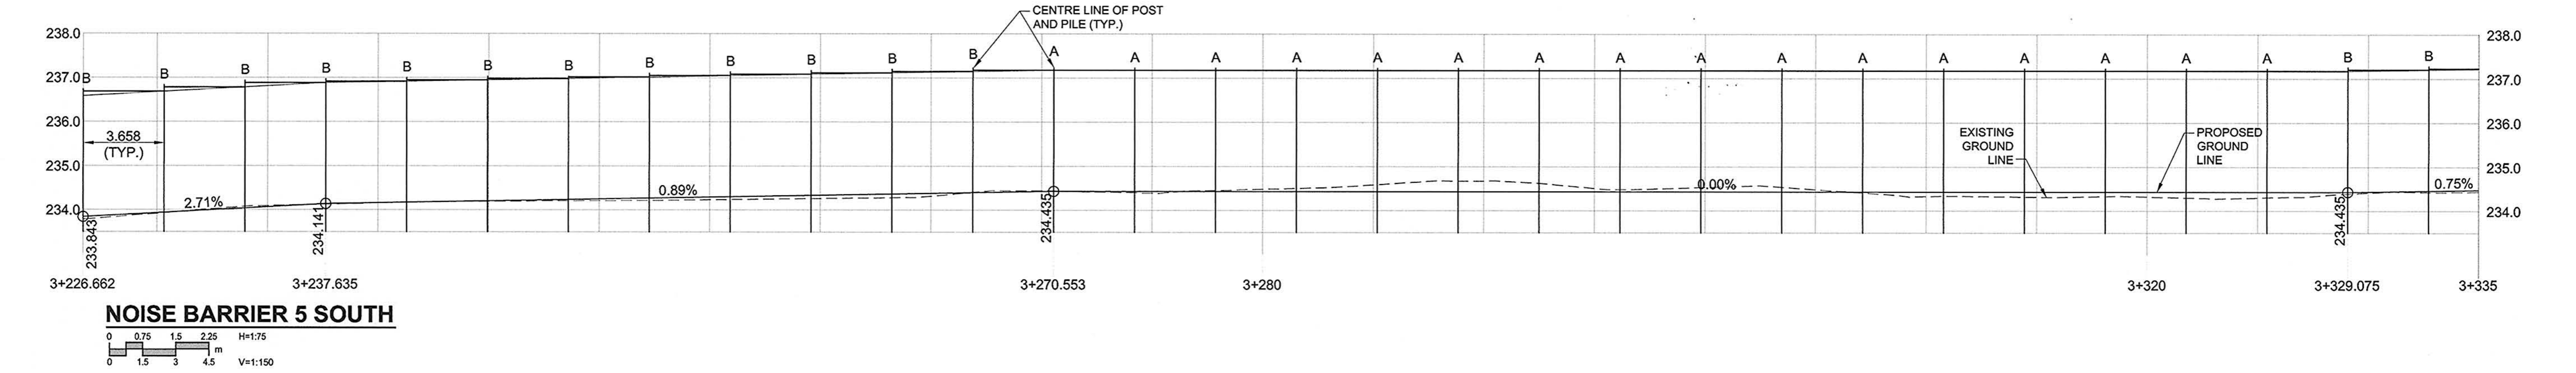


A1 SIZE 23.4" x 33.1" (594mm x 841mm)

PLOT: 10/04/19 14:19 PM

AECOM FILE NAME: 0265-411-00_04-L-1025_RX.dwg Saved By: vibergj

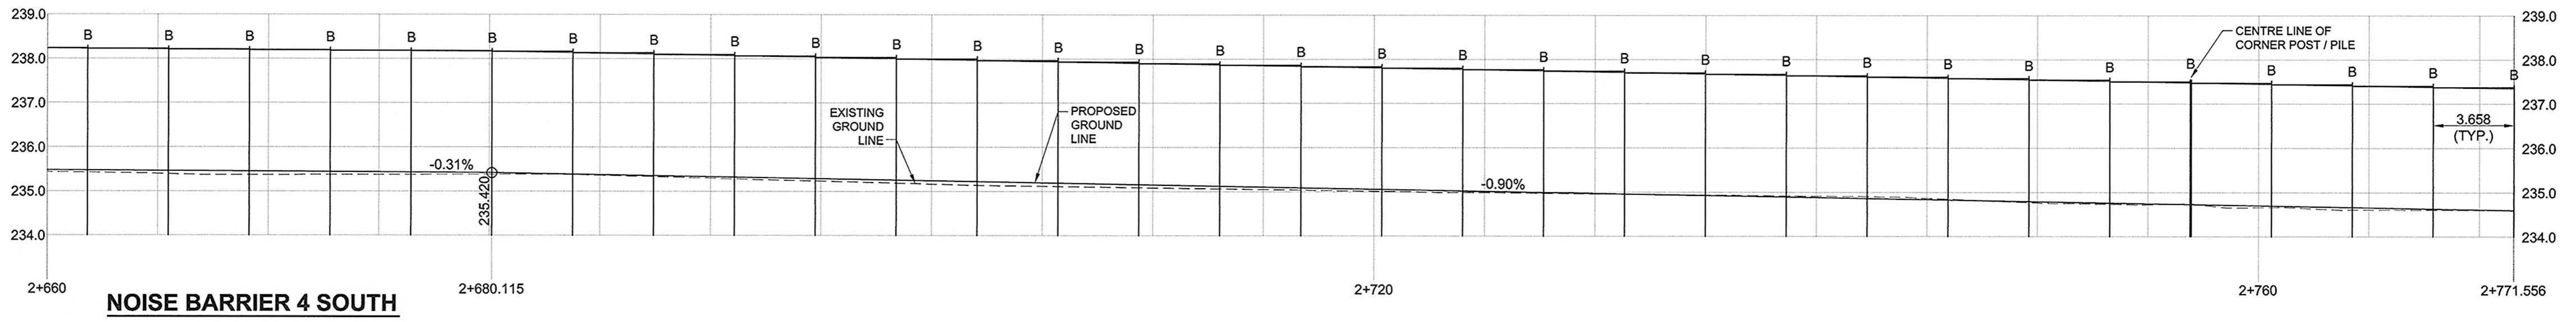

NOTE: FOR POST AND SECTION QUANTITIES REFER TO DWG 1-55



METRIC
WHOLE NUMBERS INDICATE MILLIMETRES
DECIMALIZED NUMBERS INDICATE METRES


BID OPPORTUNITY NO. 232-2010

---	GAS	○	MANHOLE	●	CONCRETE PAVEMENT	▨	LOCATION APPROVED
---	MTS	□	CATCH BASIN / CATCH PIT	■	ASPHALT PAVEMENT	▩	UNDERGROUND STRUCTURES
---	HYDRO	△	CURB INLET WITH BOX	▲	CONC. SIDEWALK/MEDIAN	▧	
---	CAT/WO	△	TREE	■	PAVING STONE	▨	
---	TRAFFIC SIGNALS/PIT	TH-12	TEST HOLE	■	GRAVEL	▨	
---	LAND DRAINAGE SEWER	+	PROPERTY LINE	---	RAMP CURB	▨	
---	SANITARY/COMBINED SEWER	+	SURVEY BAR	---	PLANING/REMOVAL	▨	
---	SSP/DCP	+	FENCE	---			
---	WATERMAIN	---	BOC/EOPAVT	---			
---	SUBDRAIN	33.000	ELEVATION	33.100			
---	DITCH	---	TRAFFIC SIGN	---			
---	EXISTING	---	LEGEND - PLAN	---	EXISTING	LEGEND - PLAN	NEW

BM 00-000 ELEV 200.000m	DESIGNED BY WJ	CHECKED BY DKH/
	DRAWN BY LJV	APPROVED BY RPB
	HOR. SCALE 1:500	RELEASED FOR CONSTRUCTION
	VERT. SCALE NA	DATE April 19, 2016
0 ISSUED FOR CONSTRUCTION	10/04/21	LJV
NO. REVISIONS	YYMMDD	BY

This drawing has been prepared for the use of AECOM's client and may not be used, reproduced or relied upon by third parties, except as agreed by AECOM and its client, as required by law or for use by governmental reviewing agencies. AECOM accepts no responsibility, and denies any liability whatsoever, to any party that modifies this drawing without AECOM's express written consent. Do not scale this document. All measurements must be obtained from stated dimensions.

AECOM

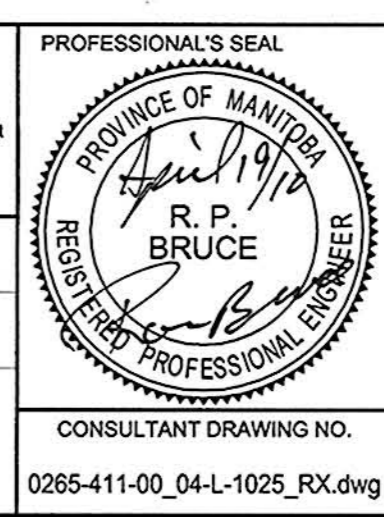

THE CITY OF WINNIPEG
PUBLIC WORKS DEPARTMENT
ENGINEERING DIVISION

INKSTER BOULEVARD WIDENING PROJECT
BROOKSIDE BOULEVARD TO KEEWATIN STREET
NOISE BARRIER 4 SOUTH (FROM 2+660) & 5 SOUTH PROFILES

CITY DRAWING NUMBER P-3301-89
SHEET 57 OF 82
DRAWING No. 1-57
REV 0