


**SEWER JUNCTION INFORMATION
FOR SEWER ID MA60015660**

REFERENCE—METERS EAST OF MANHOLE MH60013382

DIST. FROM REF. MANHOLE	JUNCTION DIA.	CLOCK REF.	SERVICE TYPE	DESCRIPTION
1.7	100	10	CXI	CHIPPED
3.1	100	11	CNI	LIVE
5.2	100	09	CNI	LIVE
28.8	100	09	CXI	LIVE CRACKED
44.2	100	09	CNI	LIVE
65.8	100	11	CNI	LIVE
66.9	100	11	CNI	LIVE
72.9	100	11	CXI	LIVE BROKEN

ALL JUNCTION INFORMATION
BASED ON CCTV INSPECTION

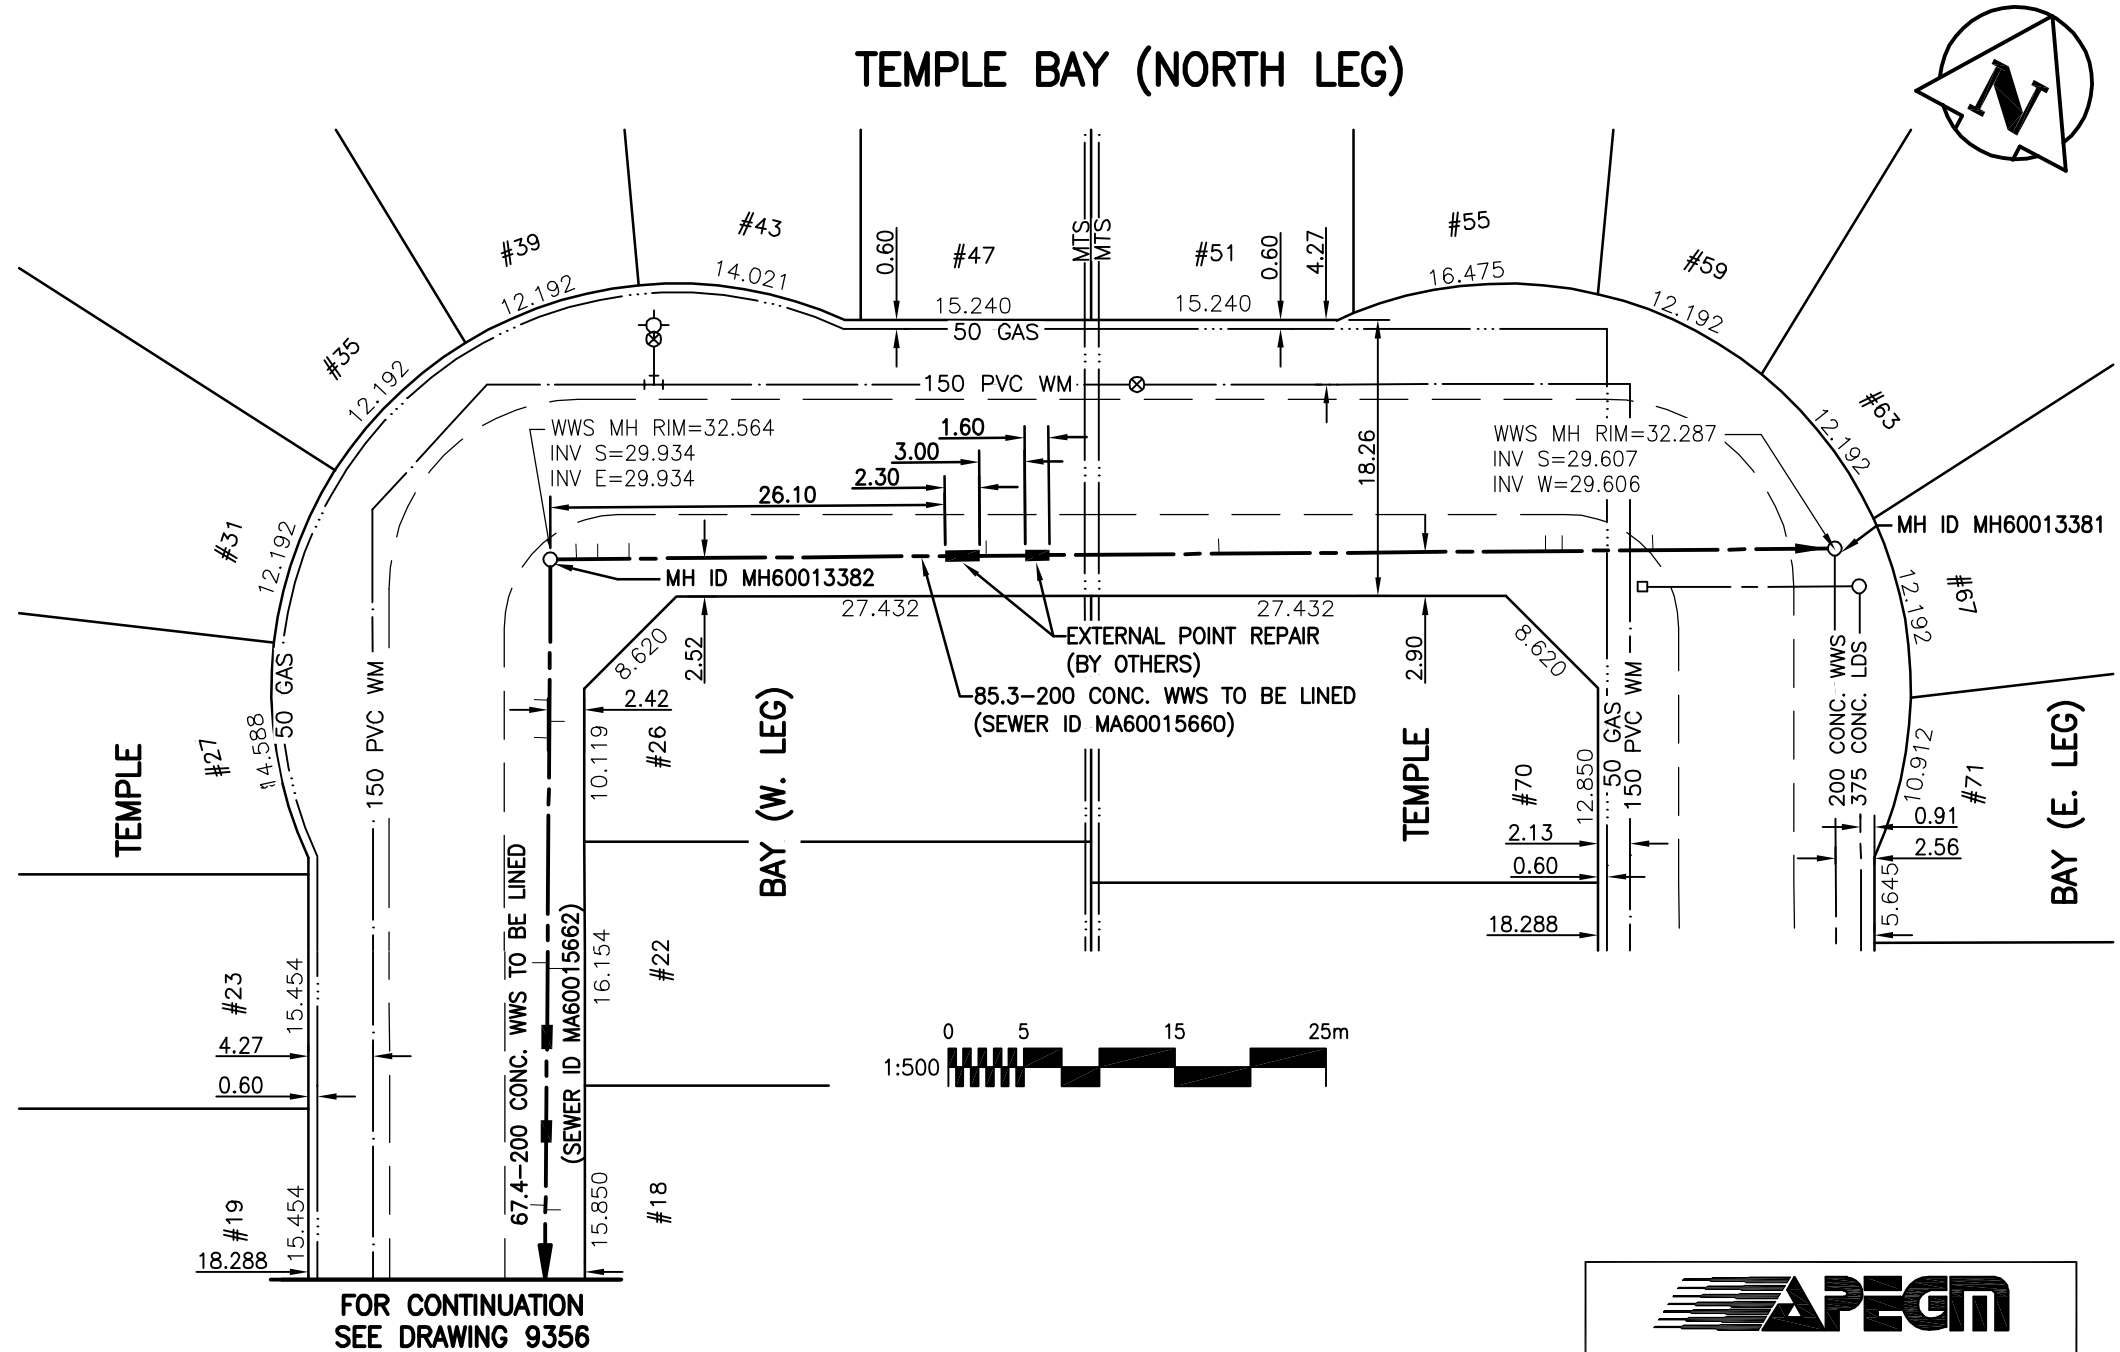

WARNING

IF POWER EQUIPMENT OR EXPLOSIVES ARE TO BE USED FOR EXCAVATION ON THIS PROJECT THE CONTRACTOR MUST:

- 1) NOTIFY THE GAS COMPANY OF THE PROPOSED LOCATION OF EXCAVATION.
- 2) TAKE PRECAUTION TO AVOID DAMAGE TO GAS COMPANY INSTALLATIONS.

SEE PROVINCIAL REGULATION 140/92 FOR DETAILS

METRIC

WHOLE NUMBERS INDICATE MILLIMETRES
DECIMALIZED NUMBERS INDICATE METRES

BENCH MARK: S. side Pasadena Ave. @ Temple Bay, Tblt. in E. Conc. foundation of No. 764 Pasadena Ave., 3.8 m S. & 0.2 m below stucco of N.E. Cor. of house.

BID OPPORTUNITY 245-2010



Certificate of Authorization

Stantec Consulting Ltd.

No. 1301 Date: _____

LOCATION APPROVED UNDERGROUND STRUCTURES

B.M. 77-13
ELEV. 233.155m

SUPV. U/G STRUCTURES COMMITTEE DATE

NOTE:
LOCATION OF UNDERGROUND STRUCTURES AS SHOWN ARE BASED ON THE BEST INFORMATION AVAILABLE BUT NO GUARANTEE IS GIVEN THAT ALL EXISTING UTILITIES ARE SHOWN OR THAT THE GIVEN LOCATIONS ARE EXACT. CONFIRMATION OF EXISTENCE AND EXACT LOCATION OF ALL SERVICES MUST BE OBTAINED FROM THE INDIVIDUAL UTILITIES BEFORE PROCEEDING WITH CONSTRUCTION.

NO.	REVISIONS	DATE	BY



Stantec Consulting Ltd.

905 Waverley Street, Winnipeg, Manitoba
Tel 204-489-5900 Fax 204-453-9012

DESIGNED BY	J.K.H.	CHECKED BY	W.A.B.
DRAWN BY	J.K.H.	APPROVED BY	C.L.D.
HOR. SCALE:	1:500	RELEASED FOR CONSTRUCTION:	
VERTICAL:	N/A		
NO.	REVISIONS	DATE	BY
		10.06.21	

ENGINEER'S SEAL



CONSULTANT DRAWING NO.
C-102



**THE CITY OF WINNIPEG
WATER AND WASTE DEPARTMENT**

**2010 SEWER RENEWALS
BY CIPP LINING - CONTRACT I4
TEMPLE BAY (NORTH LEG)
MH AT TEMPLE BAY (W. LEG) TO
MH AT TEMPLE BAY (E. LEG)**

SHEET	OF
2	26
CAD FILE DRAWING NUMBER 12350c-102-735.dwg	
CITY DRAWING NUMBER 9355	