

**SEWER JUNCTION INFORMATION
FOR SEWER ID MA60015663**


REFERENCE—METERS SOUTH OF MANHOLE MH60013383

DIST. FROM REF. MANHOLE	JUNCTION DIA.	CLOCK REF.	SERVICE TYPE	DESCRIPTION
6.7	150	10	CXI	CRACKED
7.3	150	02	CN	—
23.0	150	03	CX	CRACKED / LIVE
23.7	150	10	CNI	—
38.9	150	01	CNI	W RM
39.2	150	10	CNI	W RM


REFERENCE—METERS NORTH OF MANHOLE MH60017183

DIST. FROM REF. MANHOLE	JUNCTION DIA.	CLOCK REF.	SERVICE TYPE	DESCRIPTION
0.7	200	06	JN	DROP PIPE

ALL JUNCTION INFORMATION
BASED ON CCTV INSPECTION

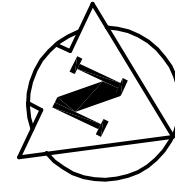

TEMPLE BAY (WEST LEG)

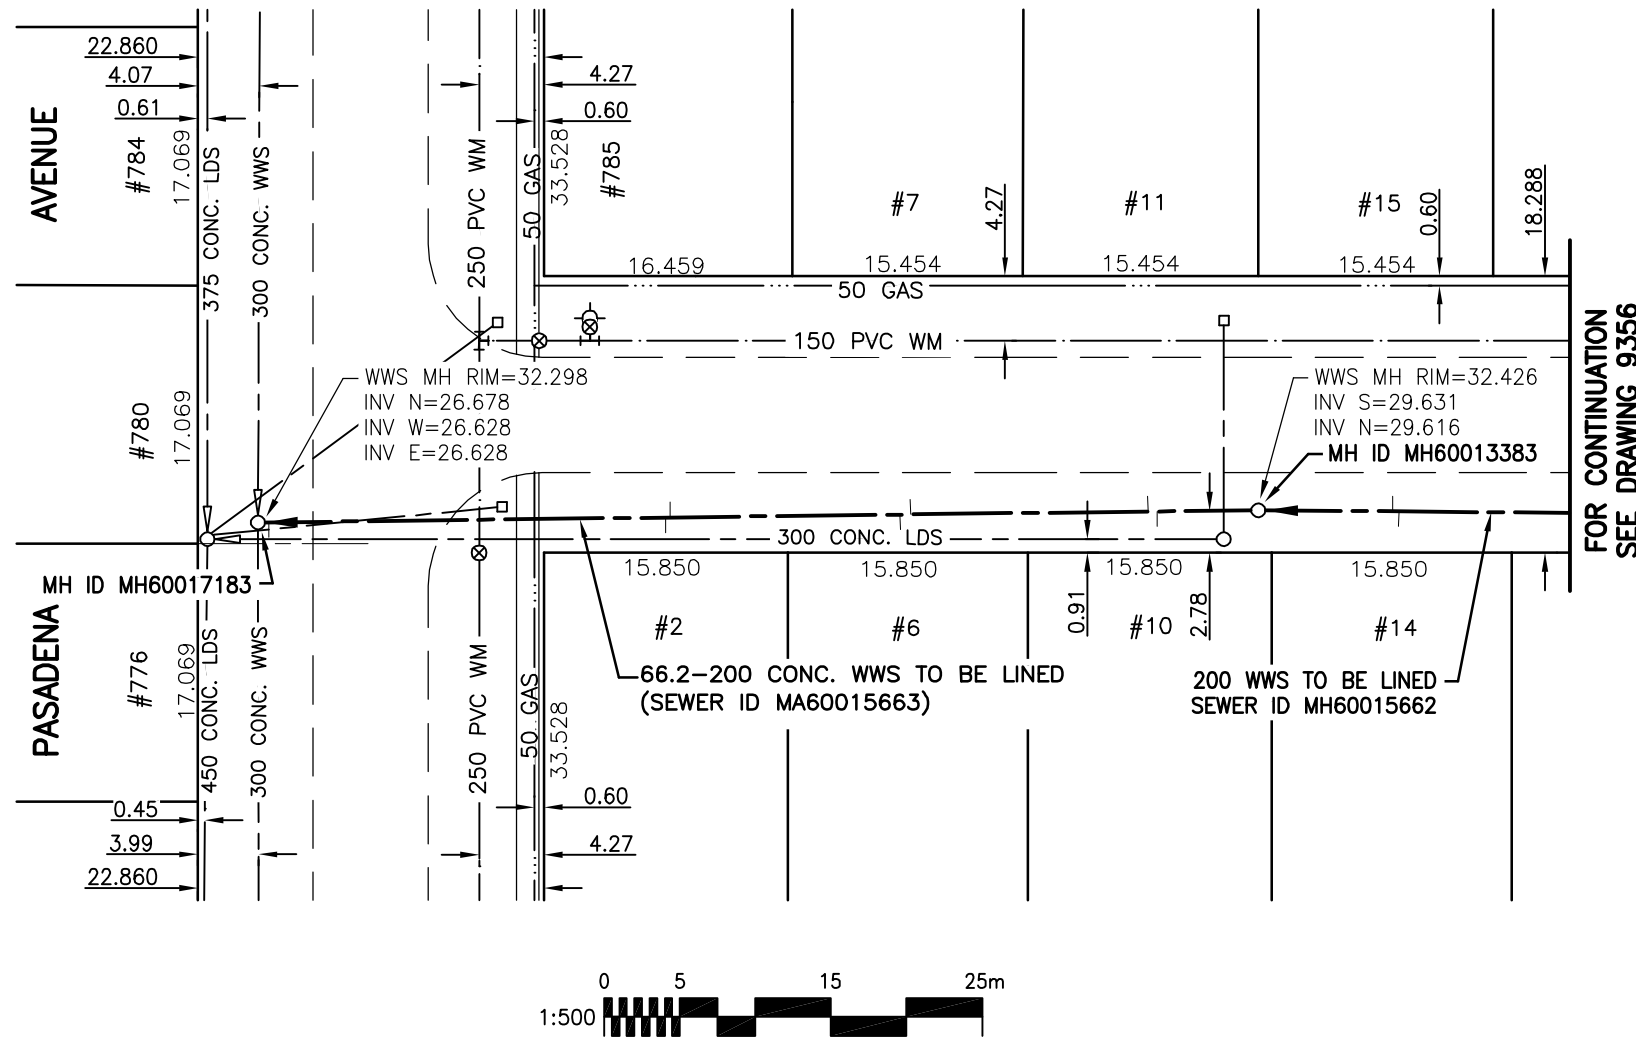

FOR CONTINUATION
SEE DRAWING 9356

WARNING

IF POWER EQUIPMENT OR EXPLOSIVES ARE TO BE USED FOR EXCAVATION ON THIS PROJECT THE CONTRACTOR MUST:

- 1) NOTIFY THE GAS COMPANY OF THE PROPOSED LOCATION OF EXCAVATION.
- 2) TAKE PRECAUTION TO AVOID DAMAGE TO GAS COMPANY INSTALLATIONS.

SEE PROVINCIAL REGULATION 140/92 FOR DETAILS

METRIC

WHOLE NUMBERS INDICATE MILLIMETRES
DECIMALIZED NUMBERS INDICATE METRES

BENCH MARK: S. side Pasadena Ave. @ Temple Bay, Tblt. in E. Conc. foundation of No. 764 Pasadena Ave., 3.8 m S. & 0.2 m below stucco of N.E. Cor. of house.

BID OPPORTUNITY 245-2010

Certificate of Authorization
Stantec Consulting Ltd.
No. 1301 Date: _____

LOCATION APPROVED UNDERGROUND STRUCTURES SUPV. U/G STRUCTURES COMMITTEE DATE NOTE: LOCATION OF UNDERGROUND STRUCTURES AS SHOWN ARE BASED ON THE BEST INFORMATION AVAILABLE BUT NO GUARANTEE IS GIVEN THAT ALL EXISTING UTILITIES ARE SHOWN OR THAT THE GIVEN LOCATIONS ARE EXACT. CONFIRMATION OF EXISTENCE AND EXACT LOCATION OF ALL SERVICES MUST BE OBTAINED FROM THE INDIVIDUAL UTILITIES BEFORE PROCEEDING WITH CONSTRUCTION.	B.M. 77-13 ELEV. 233.155m	<p>Stantec Consulting Ltd. 905 Waverley Street, Winnipeg, Manitoba Tel 204-489-5900 Fax 204-453-9012</p>	ENGINEER'S SEAL 	<p>THE CITY OF WINNIPEG WATER AND WASTE DEPARTMENT</p>																								
	<table border="1"> <tr> <th>NO.</th> <th>REVISIONS</th> <th>DATE</th> <th>BY</th> </tr> <tr> <td> </td> <td> </td> <td> </td> <td> </td> </tr> </table>			NO.	REVISIONS	DATE	BY					<table border="1"> <tr> <td>DESIGNED BY</td> <td>J.K.H.</td> <td>CHECKED BY</td> <td>W.A.B.</td> </tr> <tr> <td>DRAWN BY</td> <td>J.K.H.</td> <td>APPROVED BY</td> <td>C.L.D.</td> </tr> <tr> <td>HOR. SCALE:</td> <td>1:500</td> <td>RELEASED FOR CONSTRUCTION:</td> <td> </td> </tr> <tr> <td>VERTICAL:</td> <td>N/A</td> <td> </td> <td> </td> </tr> </table>	DESIGNED BY	J.K.H.	CHECKED BY	W.A.B.	DRAWN BY	J.K.H.	APPROVED BY	C.L.D.	HOR. SCALE:	1:500	RELEASED FOR CONSTRUCTION:		VERTICAL:	N/A		
NO.	REVISIONS	DATE	BY																									
DESIGNED BY	J.K.H.	CHECKED BY	W.A.B.																									
DRAWN BY	J.K.H.	APPROVED BY	C.L.D.																									
HOR. SCALE:	1:500	RELEASED FOR CONSTRUCTION:																										
VERTICAL:	N/A																											

W:\1171\11713350\11713350.dwg
 2010-09-08 11:40AM Bg