
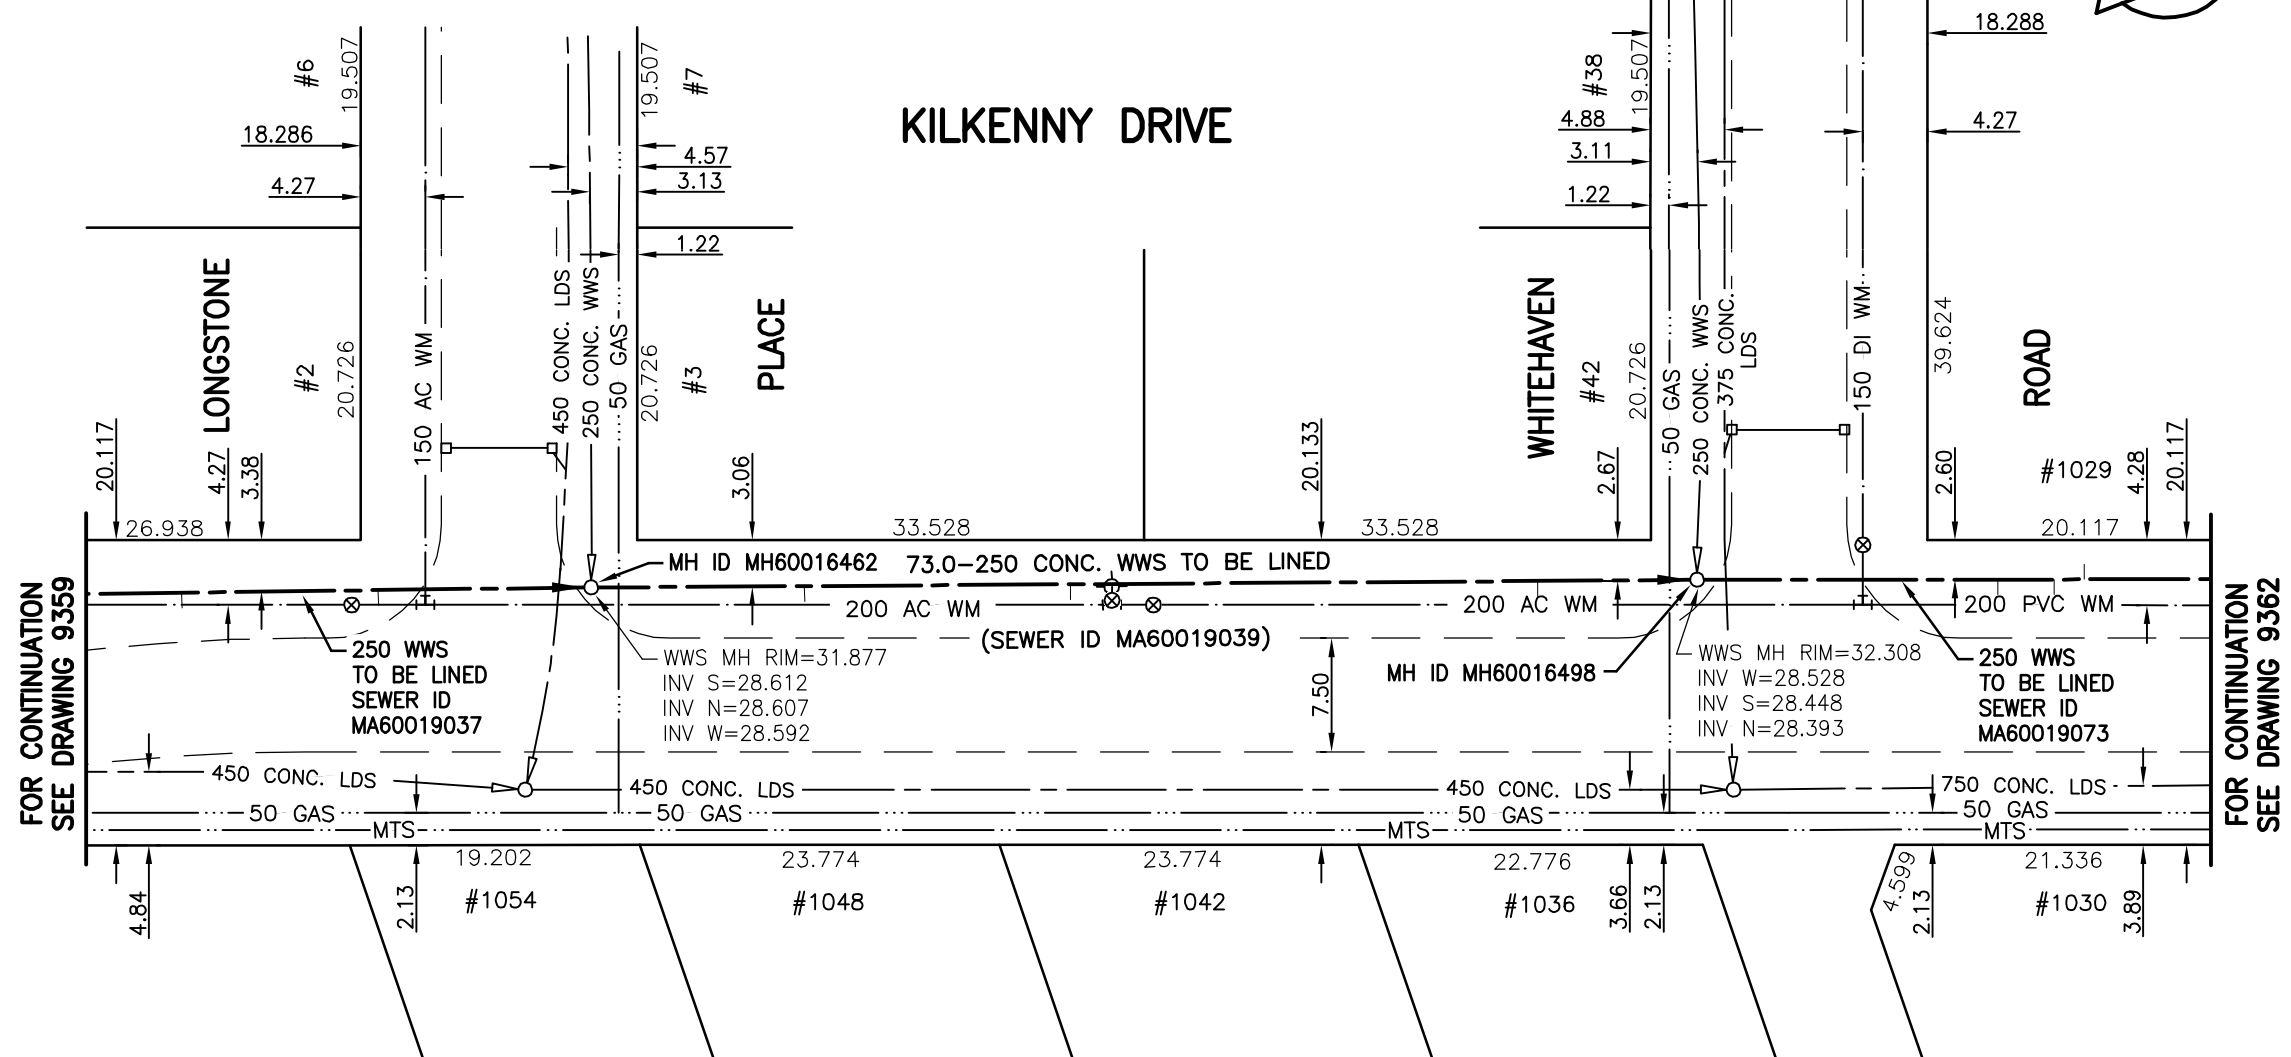


**SEWER JUNCTION INFORMATION  
FOR SEWER ID MA60019039**

REFERENCE—METERS NORTH OF MANHOLE MH60016462

DIST. FROM REF. MANHOLE	JUNCTION DIA.	CLOCK REF.	SERVICE TYPE	DESCRIPTION
14.1	150	03	CNI	LIVE
31.7	150	02	CN	-
62.6	150	02	CN	LIVE

ALL JUNCTION INFORMATION  
BASED ON CCTV INSPECTION

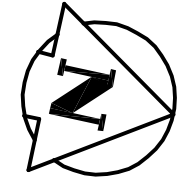

**WARNING**

IF POWER EQUIPMENT OR EXPLOSIVES ARE TO BE USED FOR EXCAVATION ON THIS PROJECT THE CONTRACTOR MUST:

- 1) NOTIFY THE GAS COMPANY OF THE PROPOSED LOCATION OF EXCAVATION.
- 2) TAKE PRECAUTION TO AVOID DAMAGE TO GAS COMPANY INSTALLATIONS.

SEE PROVINCIAL REGULATION 140/92 FOR DETAILS

**METRIC**

WHOLE NUMBERS INDICATE MILLIMETRES  
DECIMALIZED NUMBERS INDICATE METRES

BENCH MARK: S.W. Cor. Kilkenny Dr. & Rice Rd., Tblt. on top of 0.05 m dia. x 2.4 m iron pipe, 10.4 m W. of C.L. Conc. Pav't. of Kilkenny Dr. & 4.5 m S. of C.L. Conc. Pav't. of Rice Rd. produced from the W.



BID OPPORTUNITY 245-2010



Certificate of Authorization

Stantec Consulting Ltd.

No. 1301 Date: \_\_\_\_\_

**LOCATION APPROVED UNDERGROUND STRUCTURES**

B.M. 82-32  
ELEV. 231.420m

SUPV. U/G STRUCTURES COMMITTEE DATE

NOTE:  
LOCATION OF UNDERGROUND STRUCTURES AS SHOWN ARE BASED ON THE BEST INFORMATION AVAILABLE BUT NO GUARANTEE IS GIVEN THAT ALL EXISTING UTILITIES ARE SHOWN OR THAT THE GIVEN LOCATIONS ARE EXACT. CONFIRMATION OF EXISTENCE AND EXACT LOCATION OF ALL SERVICES MUST BE OBTAINED FROM THE INDIVIDUAL UTILITIES BEFORE PROCEEDING WITH CONSTRUCTION.

NO.	REVISIONS	DATE	BY



**Stantec Consulting Ltd.**

905 Waverley Street, Winnipeg, Manitoba  
Tel 204-489-5900 Fax 204-453-9012

DESIGNED BY	J.K.H.	CHECKED BY	W.A.B.
DRAWN BY	J.K.H.	APPROVED BY	C.L.D.
HOR. SCALE:	1:500	RELEASED FOR CONSTRUCTION:	
VERTICAL:	N/A		
NO.	REVISIONS	DATE	BY
		10.06.21	

ENGINEER'S SEAL



CONSULTANT DRAWING NO.  
**C-107**



**THE CITY OF WINNIPEG  
WATER AND WASTE DEPARTMENT**

**2010 SEWER RENEWALS  
BY CIPP LINING - CONTRACT 14**

**KILKENNY DRIVE**

**MH AT LONGSTONE PL. TO  
MH AT WHITEHAVEN RD.**

SHEET 7 OF 26

CAD FILE DRAWING NUMBER  
12350c-107-735.dwg

CITY DRAWING NUMBER  
**9360**