
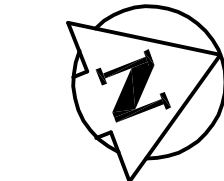


**SEWER JUNCTION INFORMATION
FOR SEWER ID MA60019076**

REFERENCE—METERS NORTH OF MANHOLE MH60016502

DIST. FROM REF. MANHOLE	JUNCTION DIA.	CLOCK REF.	SERVICE TYPE	DESCRIPTION
8.4	150	12	CN	LIVE
10.0	150	10	CN	—
29.8	150	10	CN	—
32.2	150	02	CNI	LIVE
52.8	150	11	CN	—
54.4	150	02	CN	LIVE

ALL JUNCTION INFORMATION
BASED ON CCTV INSPECTION

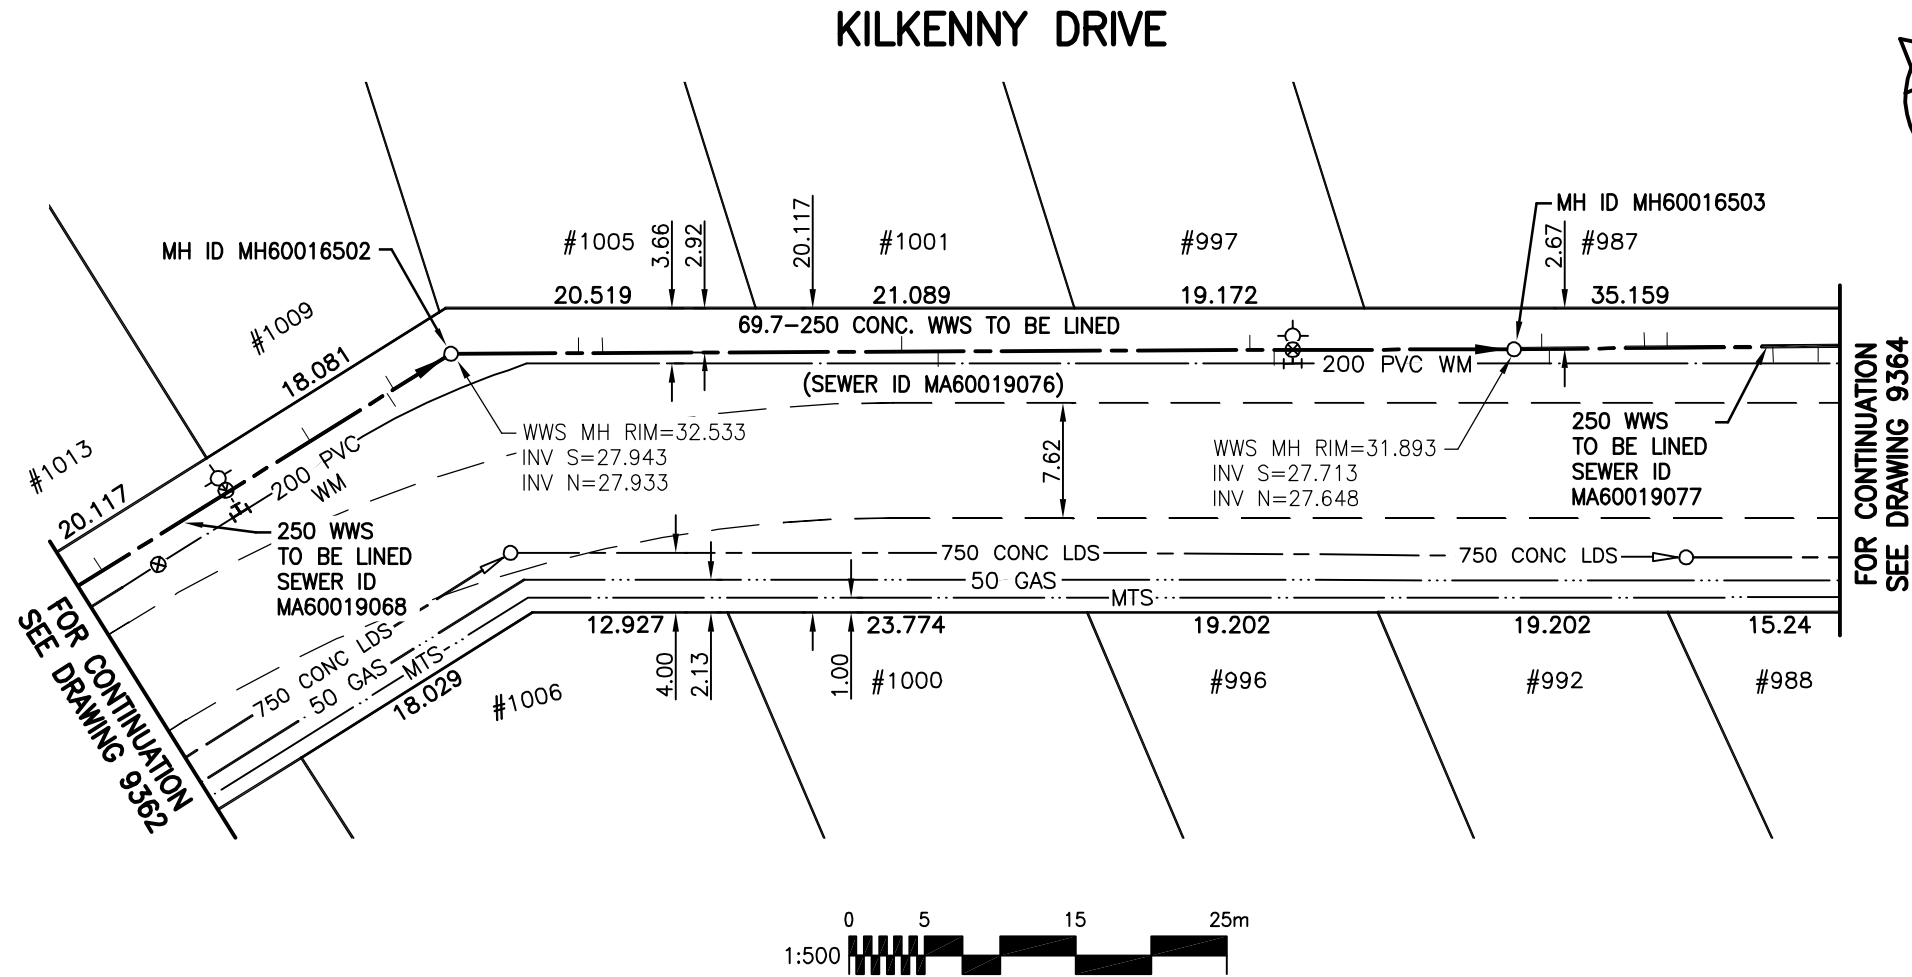

FOR CONTINUATION
SEE DRAWING 9364

FOR CONTINUATION
SEE DRAWING 9362

WARNING

IF POWER EQUIPMENT OR EXPLOSIVES ARE TO BE USED FOR EXCAVATION ON THIS PROJECT THE CONTRACTOR MUST:

- 1) NOTIFY THE GAS COMPANY OF THE PROPOSED LOCATION OF EXCAVATION.
- 2) TAKE PRECAUTION TO AVOID DAMAGE TO GAS COMPANY INSTALLATIONS.

SEE PROVINCIAL REGULATION 140/92 FOR DETAILS

METRIC

WHOLE NUMBERS INDICATE MILLIMETRES
DECIMALIZED NUMBERS INDICATE METRES

BENCH MARK: S.W. Cor. Kilkenny Dr. & Rice Rd., Tblt. on top of 0.05 m dia. x 2.4 m iron pipe, 10.4 m W. of C.L. Conc. Pav't. of Kilkenny Dr. & 4.5 m S. of C.L. Conc. Pav't. of Rice Rd. produced from the W.

BID OPPORTUNITY 245-2010



Certificate of Authorization

Stantec Consulting Ltd.

No. 1301 Date: _____

LOCATION APPROVED UNDERGROUND STRUCTURES

B.M. 82-32
ELEV. 231.420m



Stantec Consulting Ltd.

905 Waverley Street, Winnipeg, Manitoba
Tel 204-489-5900 Fax 204-453-9012

ENGINEER'S SEAL



**THE CITY OF WINNIPEG
WATER AND WASTE DEPARTMENT**

**2010 SEWER RENEWALS
BY CIPP LINING - CONTRACT I4
KILKENNY DRIVE**

2ND MH N. OF WHITEHAVEN RD. TO
3RD MH N. OF WHITEHAVEN RD.

SHEET 10 OF 26

CAD FILE DRAWING NUMBER
12350c-110-735.dwg

CITY DRAWING NUMBER
9363

SUPV. U/G STRUCTURES DATE COMMITTEE

NOTE:
LOCATION OF UNDERGROUND STRUCTURES AS SHOWN ARE BASED ON THE BEST INFORMATION AVAILABLE BUT NO GUARANTEE IS GIVEN THAT ALL EXISTING UTILITIES ARE SHOWN OR THAT THE GIVEN LOCATIONS ARE EXACT. CONFIRMATION OF EXISTENCE AND EXACT LOCATION OF ALL SERVICES MUST BE OBTAINED FROM THE INDIVIDUAL UTILITIES BEFORE PROCEEDING WITH CONSTRUCTION.

NO.	REVISIONS	DATE	BY

DESIGNED BY	J.K.H.	CHECKED BY	W.A.B.
DRAWN BY	J.K.H.	APPROVED BY	C.L.D.
HOR. SCALE:	1:500	RELEASED FOR CONSTRUCTION:	
VERTICAL:	N/A		
DATE	10.06.21	DATE	

CONSULTANT DRAWING NO.
C-110