
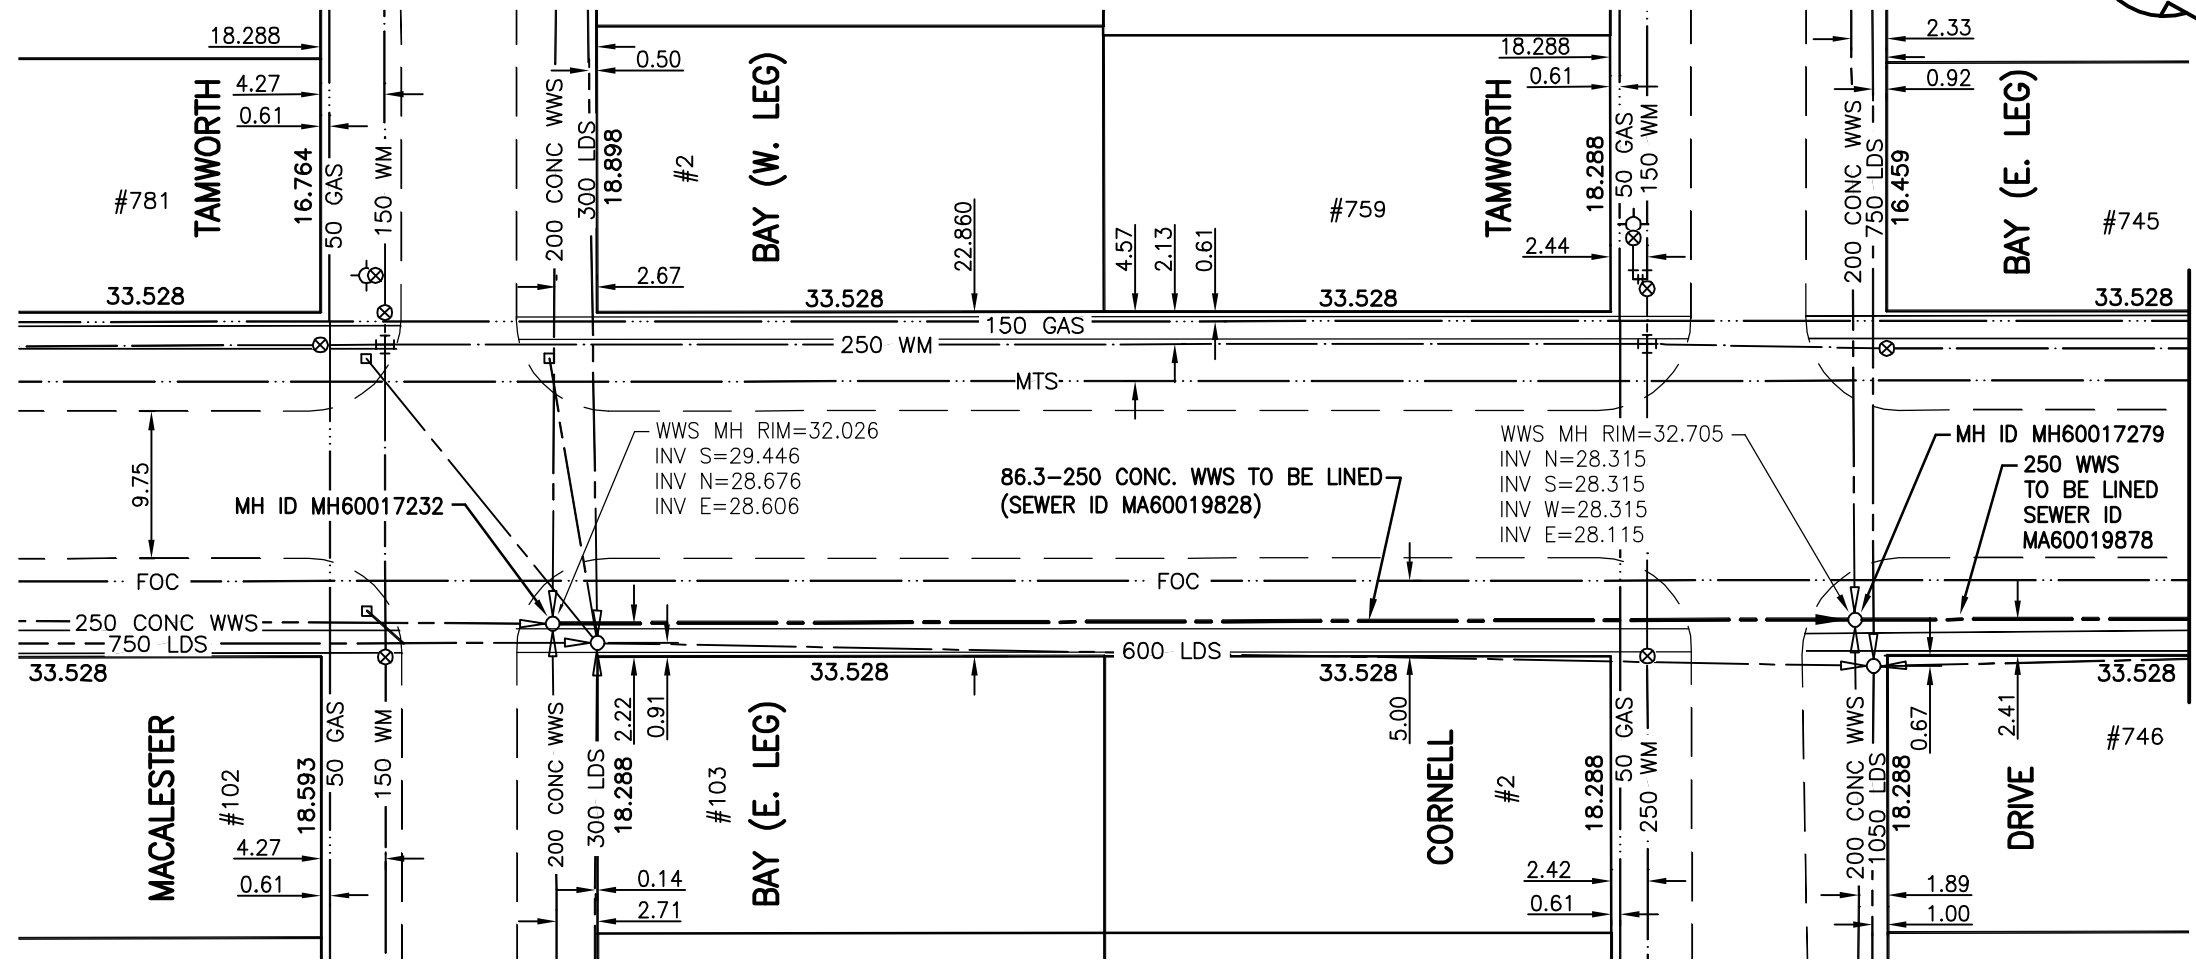


NO SEWER SERVICES FOR  
SEWER ID MA60019828

SILVERSTONE AVENUE

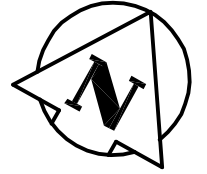

FOR CONTINUATION  
SEE DRAWING 9367

**WARNING**

IF POWER EQUIPMENT OR EXPLOSIVES ARE TO BE USED FOR EXCAVATION ON THIS PROJECT THE CONTRACTOR MUST:

- 1) NOTIFY THE GAS COMPANY OF THE PROPOSED LOCATION OF EXCAVATION.
- 2) TAKE PRECAUTION TO AVOID DAMAGE TO GAS COMPANY INSTALLATIONS.

SEE PROVINCIAL REGULATION 140/92 FOR DETAILS

**METRIC**

WHOLE NUMBERS INDICATE MILLIMETRES  
DECIMALIZED NUMBERS INDICATE METRES

BENCH MARK: S. side of Silverstone Ave. @  
Aurora St., Tblt. on top of 0.05 m dia. x 2.4  
m iron pipe, 3.0 m N. of S.L. of Silverstone  
Ave. & 10.1 m W. of E.L. of Aurora St.  
produced from the N.



Certificate of Authorization

Stantec Consulting Ltd.

No. 1301 Date: \_\_\_\_\_

BID OPPORTUNITY 245-2010

LOCATION APPROVED  
UNDERGROUND STRUCTURES

B.M. 77-28  
ELEV. 32.176m



**Stantec Consulting Ltd.**

905 Waverley Street, Winnipeg, Manitoba  
Tel 204-489-5900 Fax 204-453-9012

ENGINEER'S SEAL



**THE CITY OF WINNIPEG**  
WATER AND WASTE DEPARTMENT

SUPV. U/G STRUCTURES DATE  
COMMITTEE

NOTE:  
LOCATION OF UNDERGROUND STRUCTURES AS SHOWN ARE BASED ON THE BEST INFORMATION AVAILABLE BUT NO GUARANTEE IS GIVEN THAT ALL EXISTING UTILITIES ARE SHOWN OR THAT THE GIVEN LOCATIONS ARE EXACT. CONFIRMATION OF EXISTENCE AND EXACT LOCATION OF ALL SERVICES MUST BE OBTAINED FROM THE INDIVIDUAL UTILITIES BEFORE PROCEEDING WITH CONSTRUCTION.

NO.	REVISIONS	DATE	BY

DESIGNED BY	J.K.H.	CHECKED BY	W.A.B.
DRAWN BY	J.K.H.	APPROVED BY	C.L.D.
HOR. SCALE:	1:500	RELEASED FOR CONSTRUCTION:	
VERTICAL:	N/A		
DATE	10.06.21	DATE	

CONSULTANT DRAWING NO.  
**C-113**

**2010 SEWER RENEWALS**  
BY CIPP LINING - CONTRACT I4  
**SILVERSTONE AVENUE**  
MH AT MACALESTER BAY (E. LEG) TO  
MH AT CORNELL DR.

SHEET	OF
<b>13</b>	<b>26</b>
CAD FILE DRAWING NUMBER 12350c-113-735.dwg	
CITY DRAWING NUMBER <b>9366</b>	