
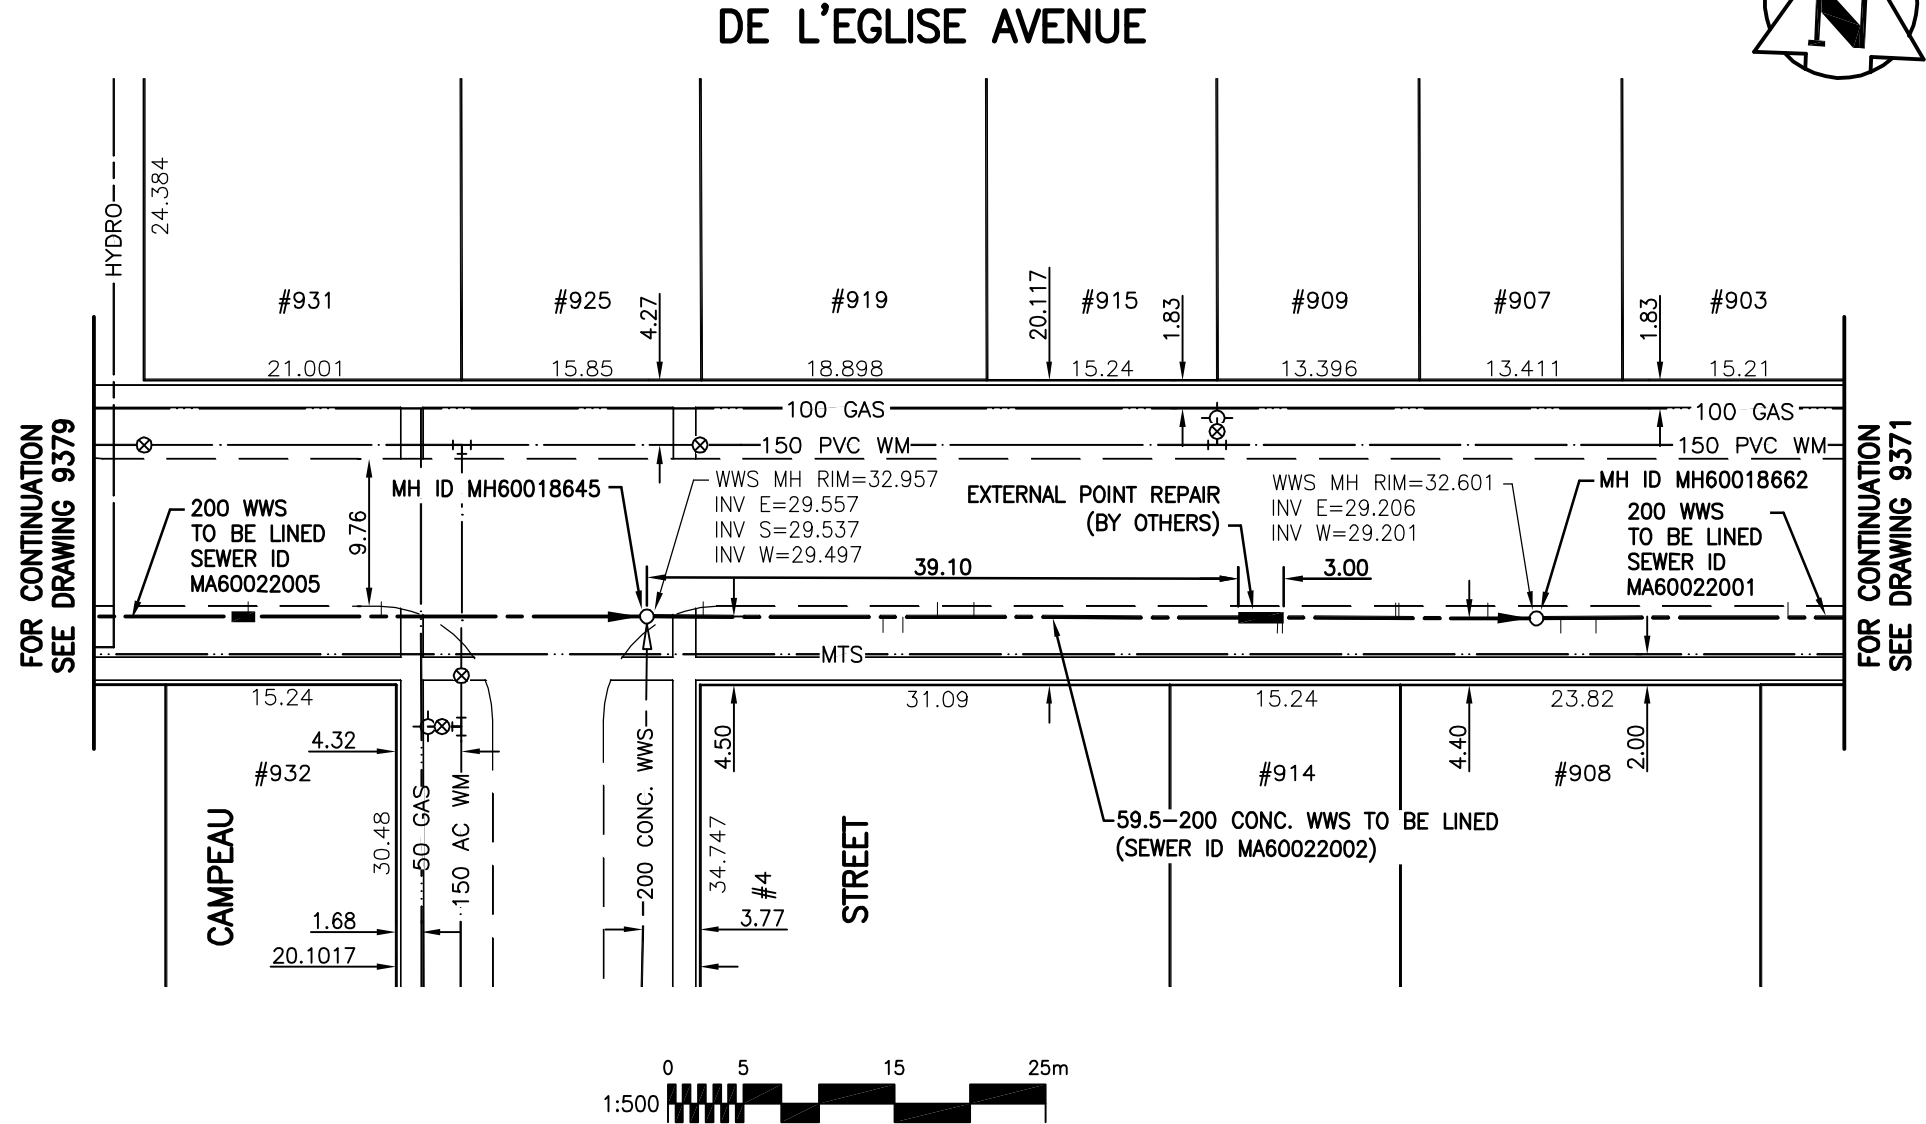


**SEWER JUNCTION INFORMATION  
FOR SEWER ID MA60022002**

REFERENCE—METERS EAST OF MANHOLE MH60018645

DIST. FROM REF. MANHOLE	JUNCTION DIA.	CLOCK REF.	SERVICE TYPE	DESCRIPTION
3.7	150	09	JN	-
15.6	150	03	JN	-
16.9	150	03	JN	CAPPED
19.2	150	10	CNI	-
21.6	150	09	JN	CAPPED
41.7	150	03	JN	CAPPED
42.0	150	03	CNI	LIVE
49.5	150	09	JN	CAPPED
49.7	150	10	CN	-
55.6	150	10	CN	-

ALL JUNCTION INFORMATION  
BASED ON CCTV INSPECTION

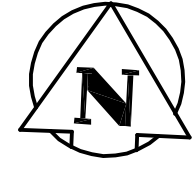

**WARNING**

IF POWER EQUIPMENT OR EXPLOSIVES ARE TO BE USED FOR EXCAVATION ON THIS PROJECT THE CONTRACTOR MUST:

- 1) NOTIFY THE GAS COMPANY OF THE PROPOSED LOCATION OF EXCAVATION.
- 2) TAKE PRECAUTION TO AVOID DAMAGE TO GAS COMPANY INSTALLATIONS.

SEE PROVINCIAL REGULATION 140/92 FOR DETAILS

**METRIC**

WHOLE NUMBERS INDICATE MILLIMETRES  
DECIMALIZED NUMBERS INDICATE METRES

BENCH MARK: W. side Rue Landry, Tblt. in E. Conc. foundation of No. 15 Rue Landry, 3.3 m S. & 0.5 m below stucco from N.E. Cor. of dwelling.

BID OPPORTUNITY 245-2010



Certificate of Authorization

Stantec Consulting Ltd.

No. 1301 Date: \_\_\_\_\_

**LOCATION APPROVED UNDERGROUND STRUCTURES**

B.M. 88-11  
ELEV. 233.529m

SUPV. U/G STRUCTURES COMMITTEE DATE

**NOTE:**  
LOCATION OF UNDERGROUND STRUCTURES AS SHOWN ARE BASED ON THE BEST INFORMATION AVAILABLE BUT NO GUARANTEE IS GIVEN THAT ALL EXISTING UTILITIES ARE SHOWN OR THAT THE GIVEN LOCATIONS ARE EXACT. CONFIRMATION OF EXISTENCE AND EXACT LOCATION OF ALL SERVICES MUST BE OBTAINED FROM THE INDIVIDUAL UTILITIES BEFORE PROCEEDING WITH CONSTRUCTION.

NO.	REVISIONS	DATE	BY



**Stantec Consulting Ltd.**

905 Waverley Street, Winnipeg, Manitoba  
Tel 204-489-5900 Fax 204-453-9012

DESIGNED BY	J.K.H.	CHECKED BY	W.A.B.
DRAWN BY	J.K.H.	APPROVED BY	C.L.D.
HOR. SCALE:	1:500	RELEASED FOR CONSTRUCTION:	
VERTICAL:	N/A	DATE	10.06.21

ENGINEER'S SEAL



CONSULTANT DRAWING NO.  
**C-119**



**THE CITY OF WINNIPEG  
WATER AND WASTE DEPARTMENT**

**2010 SEWER RENEWALS  
BY CIPP LINING - CONTRACT 14  
DE L'EGLISE AVENUE  
MH AT CAMPEAU ST. TO  
1ST MH E. OF CAMPEAU ST.**

SHEET	OF
<b>19</b>	<b>26</b>
CAD FILE DRAWING NUMBER 12350c-119-735.dwg	
CITY DRAWING NUMBER <b>9372</b>	