
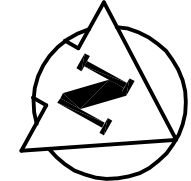


**SEWER JUNCTION INFORMATION  
FOR SEWER ID MA60015677**

REFERENCE—METERS SOUTH OF MANHOLE MH60013397

DIST. FROM REF. MANHOLE	JUNCTION DIA.	CLOCK REF.	SERVICE TYPE	DESCRIPTION
1.2	150	03	CNI	—
4.9	150	03	CXI	LIVE
16.4	150	03	CXI	LIVE
32.4	150	04	CN	—

ALL JUNCTION INFORMATION  
BASED ON CCTV INSPECTION

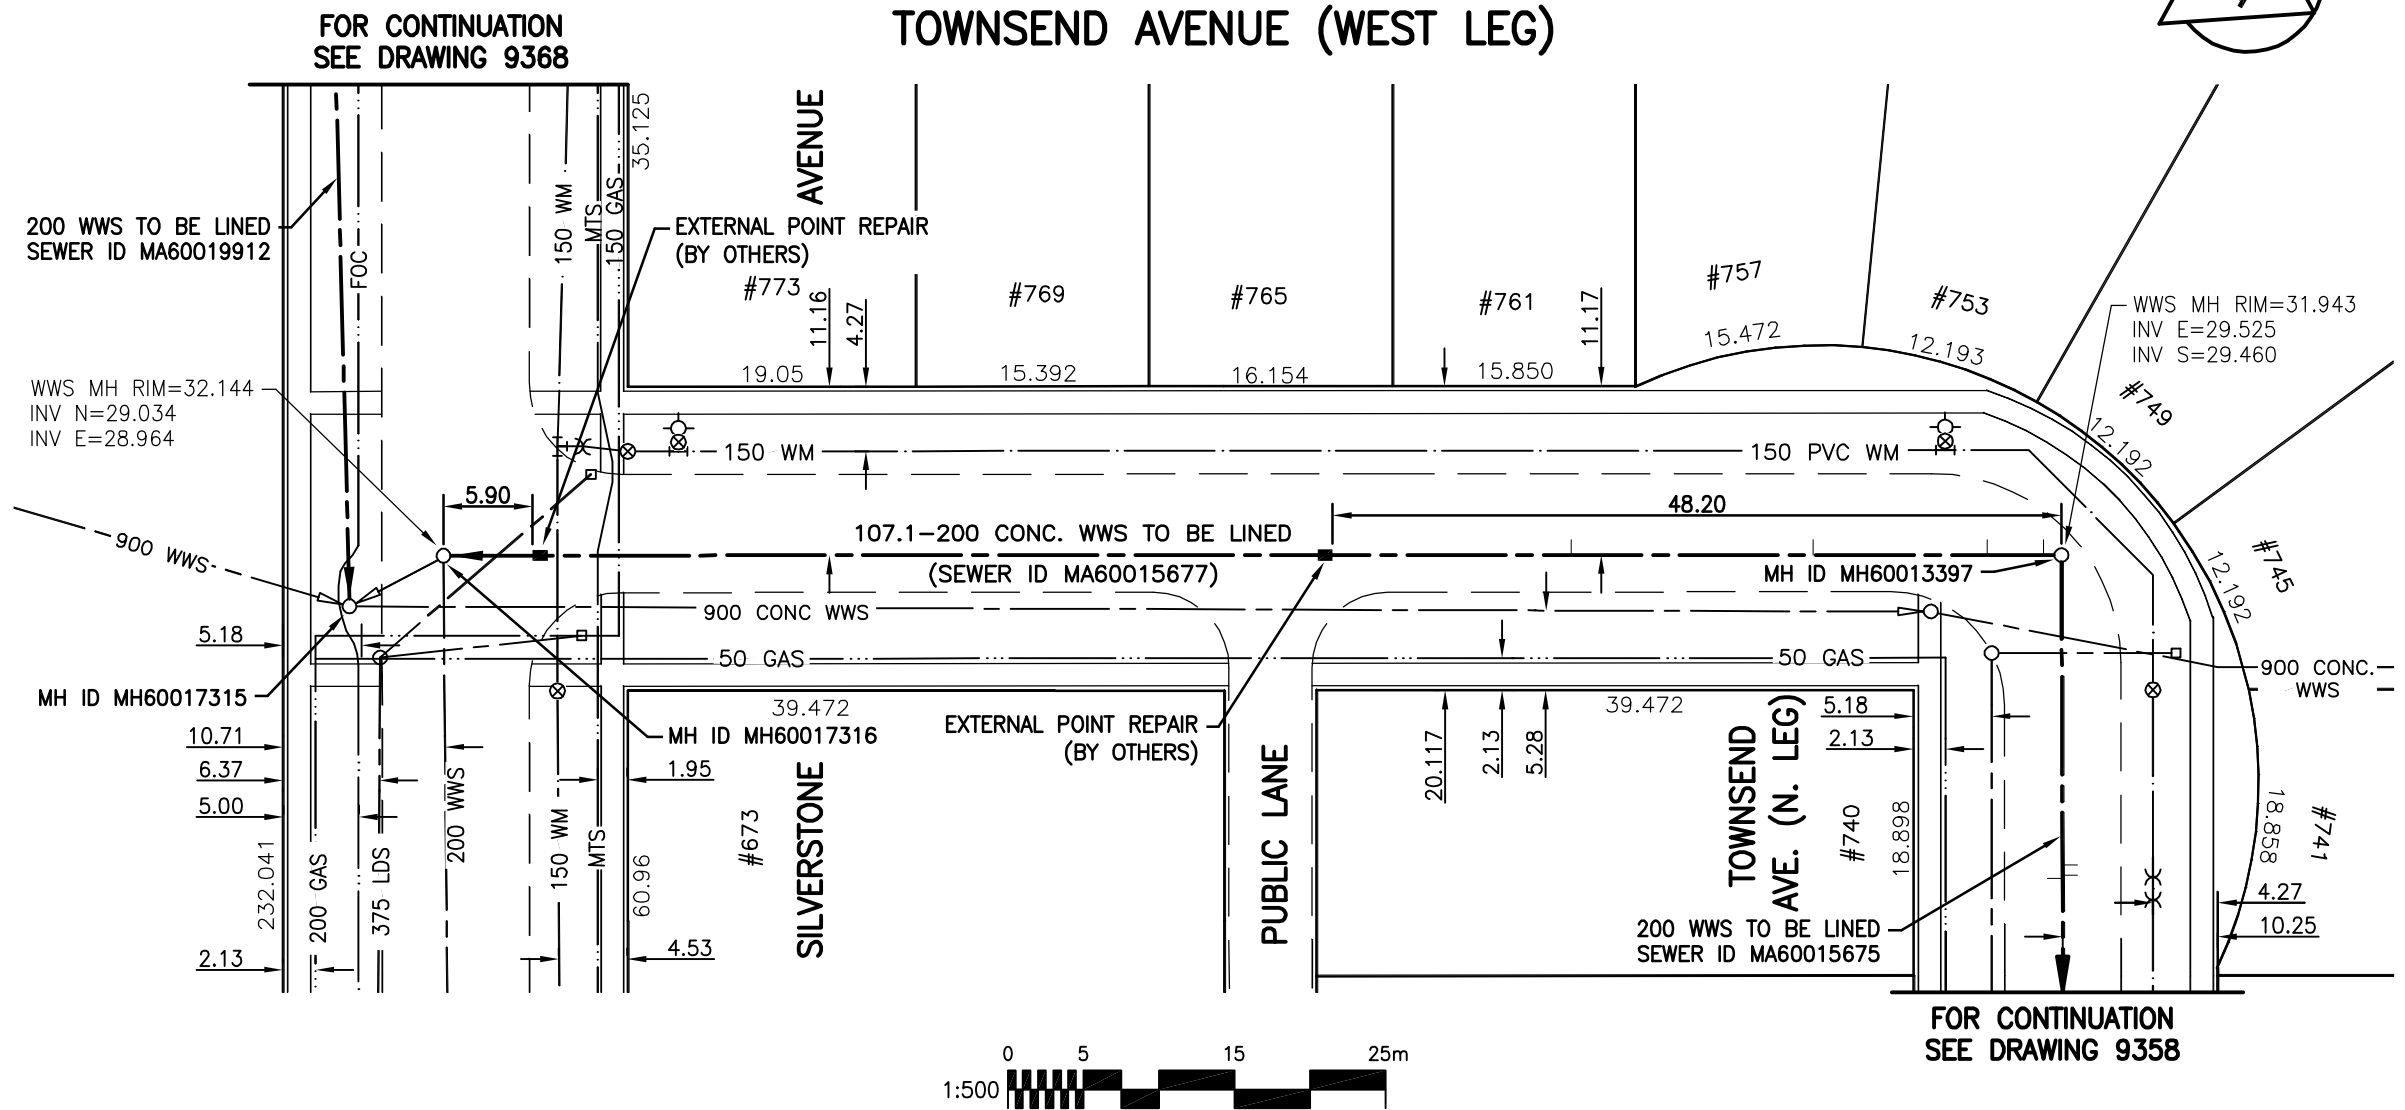

**WARNING**

IF POWER EQUIPMENT OR EXPLOSIVES ARE TO BE USED FOR EXCAVATION ON THIS PROJECT THE CONTRACTOR MUST:

- 1) NOTIFY THE GAS COMPANY OF THE PROPOSED LOCATION OF EXCAVATION.
  - 2) TAKE PRECAUTION TO AVOID DAMAGE TO GAS COMPANY INSTALLATIONS.
- SEE PROVINCIAL REGULATION 140/92 FOR DETAILS

**METRIC**

WHOLE NUMBERS INDICATE MILLIMETRES  
DECIMALIZED NUMBERS INDICATE METRES

BENCH MARK: S. side of Silverstone Ave. @ Aurora St., Tblt. on top of 0.05 m dia. x 2.4 m iron pipe, 3.0 m N. of S.L. of Silverstone Ave. & 10.1 m W. of E.L. of Aurora St. produced from the N.

**NOTE:** NO TELEVISION AVAILABLE FOR SEWER BETWEEN E.P.R.'S DUE TO BLOCKAGES. SEWER SERVICE LOCATIONS NOT NOTED IN SEWER JUNCTION TABLE IN THIS SECTION.



Certificate of Authorization

Stantec Consulting Ltd.

No. 1301 Date: \_\_\_\_\_

BID OPPORTUNITY 245-2010

**LOCATION APPROVED UNDERGROUND STRUCTURES**

B.M. 77-28  
ELEV. 32.176m

SUPV. U/G STRUCTURES COMMITTEE DATE

**NOTE:**  
LOCATION OF UNDERGROUND STRUCTURES AS SHOWN ARE BASED ON THE BEST INFORMATION AVAILABLE BUT NO GUARANTEE IS GIVEN THAT ALL EXISTING UTILITIES ARE SHOWN OR THAT THE GIVEN LOCATIONS ARE EXACT. CONFIRMATION OF EXISTENCE AND EXACT LOCATION OF ALL SERVICES MUST BE OBTAINED FROM THE INDIVIDUAL UTILITIES BEFORE PROCEEDING WITH CONSTRUCTION.

NO.	REVISIONS	DATE	BY



**Stantec Consulting Ltd.**

905 Waverley Street, Winnipeg, Manitoba  
Tel 204-489-5900 Fax 204-453-9012

DESIGNED BY	J.K.H.	CHECKED BY	W.A.B.
DRAWN BY	J.K.H.	APPROVED BY	C.L.D.
HOR. SCALE:	1:500	RELEASED FOR CONSTRUCTION:	
VERTICAL:	N/A		
NO.		DATE	10.06.21

ENGINEER'S SEAL



CONSULTANT DRAWING NO.  
**C-123**



**THE CITY OF WINNIPEG  
WATER AND WASTE DEPARTMENT**

**2010 SEWER RENEWALS  
BY CIPP LINING - CONTRACT I4  
TOWNSEND AVENUE (WEST LEG)  
MH AT SILVERSTONE AVE. TO  
MH AT TOWNSEND AVE. (N. LEG)**

SHEET	OF
<b>23</b>	<b>26</b>
CAD FILE DRAWING NUMBER 12350c-123-735.dwg	
CITY DRAWING NUMBER <b>9376</b>	