



THE CITY OF WINNIPEG


WATER AND WASTE DEPARTMENT

2010 SEWER RENEWALS BY CIPP LINING CONTRACT NO. 14

BID OPPORTUNITY No. 245-2010

DRAWING INDEX

CITY DWG. NO.	CONSULTANT DWG. NO.	SEWER RENEWAL BY CIPP LINING DESCRIPTION	
9354	C-101	GRIERSON AVENUE - MH AT APRIL ST. TO MH AT UNIVERSITY CR.	SHEET 1 OF 26
9355	C-102	TEMPLE BAY (N. LEG) - MH AT TEMPLE BAY (W. LEG) TO MH AT TEMPLE BAY (E. LEG)	SHEET 2 OF 26
9356	C-103	TEMPLE BAY (W. LEG) - 1ST MH N. OF PASADENA AVE. TO MH AT TEMPLE BAY (N. LEG)	SHEET 3 OF 26
9357	C-104	TEMPLE BAY (W. LEG) - MH AT PASADENA AVE. TO 1ST MH N. OF PASADENA AVE.	SHEET 4 OF 26
9358	C-105	TOWNSEND AVENUE (N. LEG) - MH AT TOWNSEND AVE. (W. LEG) TO 1ST MH W. OF AURORA ST.	SHEET 5 OF 26
9359	C-106	KILKENNY DRIVE - 1ST MH S. OF LONGSTONE PL. TO MH AT LONGSTONE PL.	SHEET 6 OF 26
9360	C-107	KILKENNY DRIVE - MH AT LONGSTONE PL. TO MH AT WHITEHAVEN RD.	SHEET 7 OF 26
9361	C-108	KILKENNY DRIVE - 1ST MH N. OF WHITEHAVEN RD. TO 2ND MH N. OF WHITEHAVEN RD.	SHEET 8 OF 26
9362	C-109	KILKENNY DRIVE - MH AT WHITEHAVEN RD. TO 1ST MH N. OF WHITEHAVEN RD.	SHEET 9 OF 26
9363	C-110	KILKENNY DRIVE - 2ND MH N. OF WHITEHAVEN RD. TO 3RD MH N. OF WHITEHAVEN RD.	SHEET 10 OF 26
9364	C-111	KILKENNY DRIVE - 3RD MH N. OF WHITEHAVEN RD. TO MH AT RICE RD.	SHEET 11 OF 26
9365	C-112	PATRICIA AVENUE (W. LEG) - 2ND MH N. OF KILKENNY DR. TO 1ST MH N. OF KILKENNY DR.	SHEET 12 OF 26
9366	C-113	SILVERSTONE AVENUE - MH AT MACALESTER BAY (E. LEG) TO MH AT CORNELL DR.	SHEET 13 OF 26
9367	C-114	SILVERSTONE AVENUE - MH AT TUNIS BAY (W. LEG) TO MH AT CORNELL DR.	SHEET 14 OF 26
9368	C-115	SILVERSTONE AVENUE - MH AT TUNIS BAY (E. LEG) TO MH AT TOWNSEND AVE. (W. LEG)	SHEET 15 OF 26
9369	C-116	KILKENNY DRIVE - MH AT BURGESS AVE. TO 1ST MH S. OF LONGSTONE PL.	SHEET 16 OF 26
9370	C-117	PASADENA AVENUE - MH AT TEMPLE BAY (E. LEG) TO MH AT TULANE BAY (W. LEG)	SHEET 17 OF 26
9371	C-118	DE L'ÉGLISE AVENUE - 1ST MH E OF CAMPEAU ST. TO MH AT LA BARRIERE ST.	SHEET 18 OF 26
9372	C-119	DE L'ÉGLISE AVENUE - MH AT CAMPEAU ST. TO 1ST MH E. OF CAMPEAU ST.	SHEET 19 OF 26
9373	C-120	GENDREAU AVENUE - 1ST MH E. OF LESTANG ST. TO MH AT DORGE DR. (W. PL)	SHEET 20 OF 26
9374	C-121	DES TRAPPISTES STREET - 1ST MH W. OF PEMBINA HWY. TO MH AT PEMBINA HWY.	SHEET 21 OF 26
9375	C-122	DES TRAPPISTES STREET - 1ST MH E. OF DU MONASTERE ST. TO LIFT SUMP	SHEET 22 OF 26
9376	C-123	TOWNSEND AVENUE (W. LEG) - MH AT SILVERSTONE AVE. TO MH AT TOWNSEND AVE. (N. LEG)	SHEET 23 OF 26
9377	C-124	DE L'ÉGLISE AVENUE - 2ND MH E. OF PEMBINA HWY. TO 3RD MH E. OF PEMBINA HWY.	SHEET 24 OF 26
9378	C-125	DE L'ÉGLISE AVENUE - 3RD MH E. OF PEMBINA HWY. TO MH AT CAMPEAU ST.	SHEET 25 OF 26
9379	C-126	NOTRE DAME AVENUE - 1ST MH W. OF LIPTON ST. TO LIPTON ST.	SHEET 26 OF 26

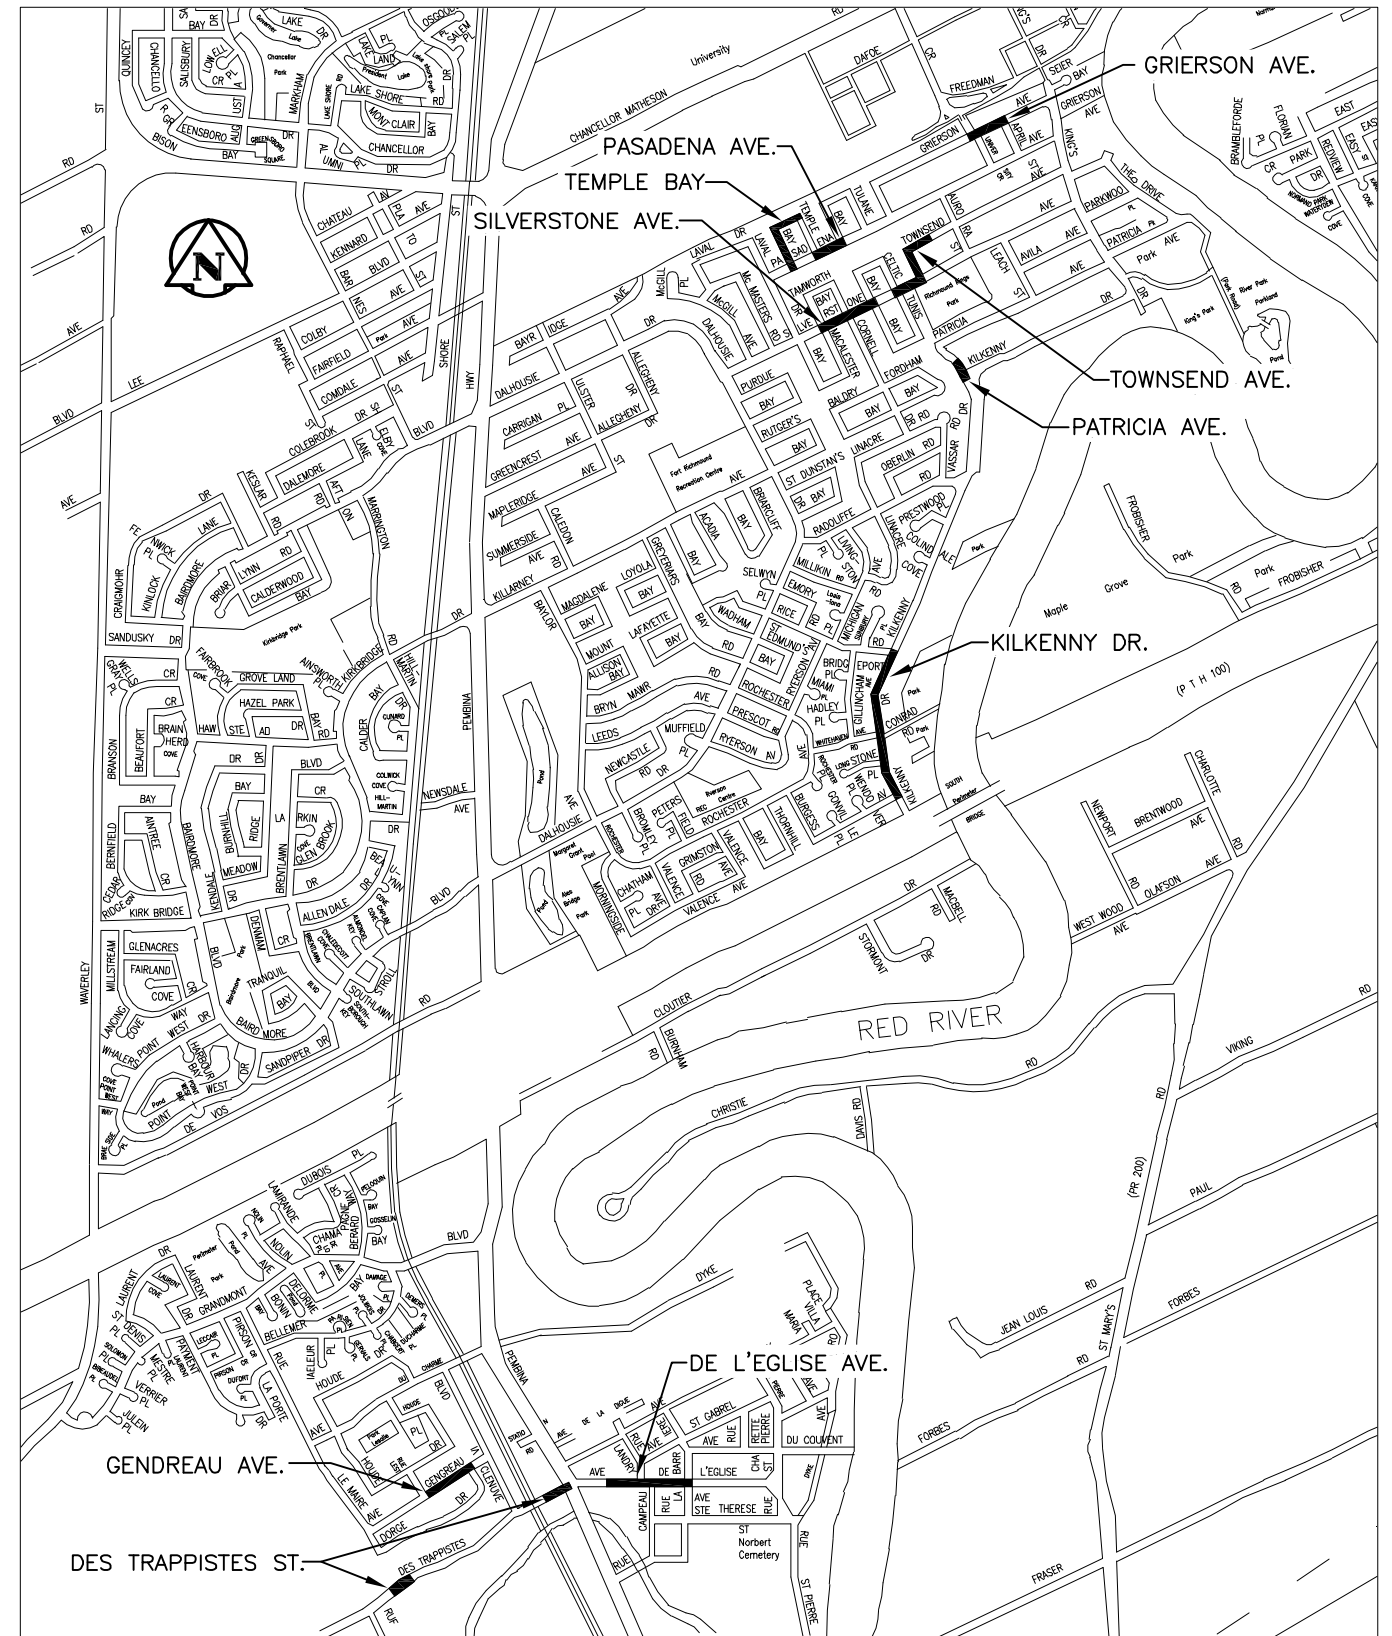

KEY PLAN



Stantec Consulting Ltd.

WINNIPEG

MANITOBA