


SECTION AT STA 1+990  
1:250H 1:125V

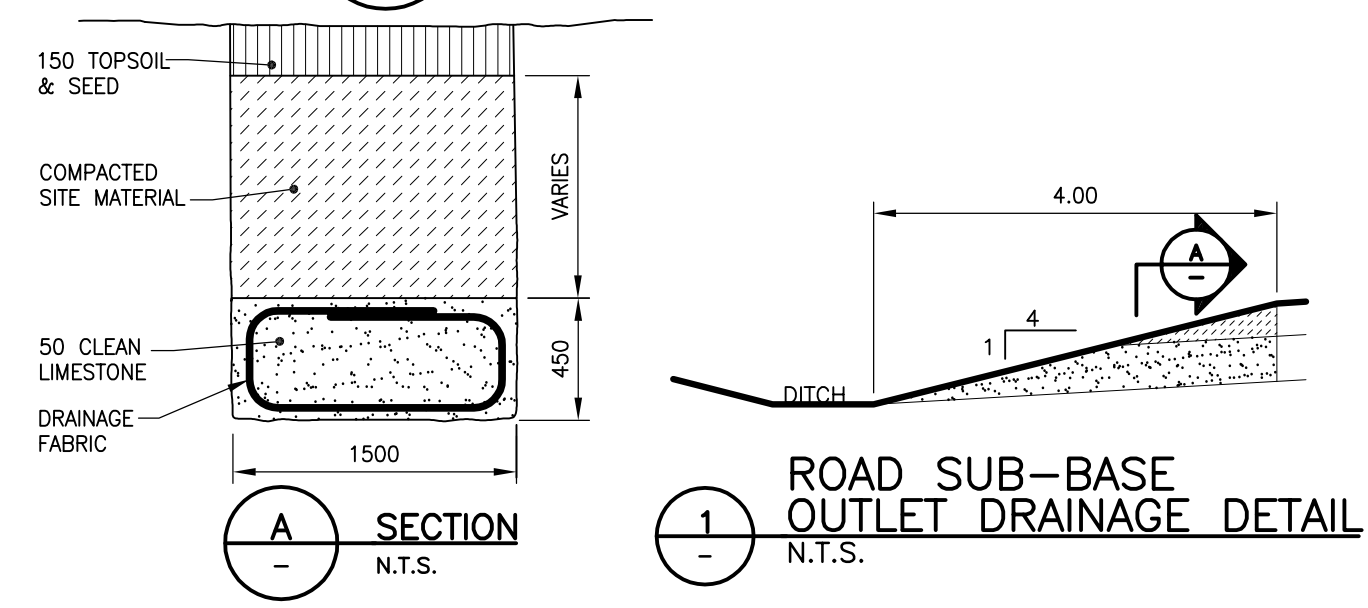

ROAD SUB-BASE OUTLET DRAINAGE DETAIL  
N.T.S.

**WARNING**

IF POWER EQUIPMENT OR EXPLOSIVES ARE TO BE USED FOR EXCAVATION ON THIS PROJECT THE CONTRACTOR MUST:  
1) NOTIFY THE GAS COMPANY OF THE PROPOSED LOCATION OF EXCAVATION.  
2) TAKE PRECAUTION TO AVOID DAMAGE TO GAS COMPANY INSTALLATIONS.  
SEE PROVINCIAL REGULATION 140/92 FOR DETAILS

**METRIC**

WHOLE NUMBERS INDICATE MILLIMETRES  
DECIMALIZED NUMBERS INDICATE METRES

EXISTING	LEGEND-PLAN	PROPOSED	EXISTING	LEGEND-PLAN	PROPOSED	EXISTING	LEGEND-PROFILE	PROPOSED
150 WM	WATERMAIN	150 WM	HYDRO	WATERMAIN	150 WM	WATERMAIN	150 WM	WATERMAIN
Hydrant	HYDRANT	Valve	M.T.S.	CONCRETE	300 LDS	LAND DRAINAGE SEWER	300 LDS	LAND DRAINAGE SEWER
Land Drainage Sewer	LAND DRAINAGE SEWER	Waste Water Sewer	ASPHALT	250 WWS	WASTE WATER SEWER	250 WWS	WASTE WATER SEWER	250 WWS
Manhole	MANHOLE	Catch Basin	PROPERTY LINE	SIDEWALK	Survey Bar	C Profile	North or West Gutter	North or West Gutter
Curb Inlet	CURB INLET	Junctions	SURVEY BAR	DITCH	ELEVATION	North or West R	South or East Gutter	South or East Gutter
Culvert	CULVERT	Gas	SIDEWALK RAMP	SIDEWALK RAMP	North or West Ditch	South or East R	North or West Ditch	South or East Ditch
Existing	LEGEND-PLAN	Proposed	Existing	LEGEND-PLAN	Proposed	Existing	LEGEND-PROFILE	Proposed

**LOCATION APPROVED UNDERGROUND STRUCTURES**

NOTE:  
LOCATION OF UNDERGROUND STRUCTURES AS SHOWN ARE BASED ON THE BEST INFORMATION AVAILABLE BUT NO GUARANTEE IS GIVEN THAT ALL EXISTING UTILITIES ARE SHOWN OR THAT THE GIVEN LOCATIONS ARE EXACT. CONFIRMATION OF EXISTENCE AND EXACT LOCATION OF ALL SERVICES MUST BE OBTAINED FROM THE INDIVIDUAL UTILITIES BEFORE PROCEEDING WITH CONSTRUCTION.

NO.	REVISIONS	DATE	BY
0	ISSUED FOR TENDER	10.03.25	W.K.B.

**Stantec Consulting Ltd.**  
905 Waverley Street, Winnipeg, Manitoba  
Tel 204-489-5900 Fax 204-453-9012

DESIGNED BY: W.K.B. CHECKED BY: V.M.M.  
DRAWN BY: R.V. APPROVED BY: W.K.B.

HOR. SCALE: 1:250  
VERTICAL: 1:10

RELEASED FOR CONSTRUCTION: \_\_\_\_\_  
DATE: \_\_\_\_\_

ENGINEER'S SEAL  
PROVINCE OF MANITOBA  
REGISTERED PROFESSIONAL ENGINEER  
W.K. BYCZEK  
MEMBER 23067

CONSULTANT DRAWING NO.  
C-212

**THE CITY OF WINNIPEG**  
PUBLIC WORKS DEPARTMENT  
ENGINEERING DIVISION

**GUNN ROAD**  
PLESSIS ROAD TO REDONDA STREET  
STA. 1+925 TO STA. 2+050  
ROAD RECONSTRUCTION

SHEET 12 OF 29  
CAD FILE DRAWING NUMBER 05170c-210-726.dwg  
CITY DRAWING NUMBER P-3318-12