


SECTION AT STA 2+620
1:250H 1:125V

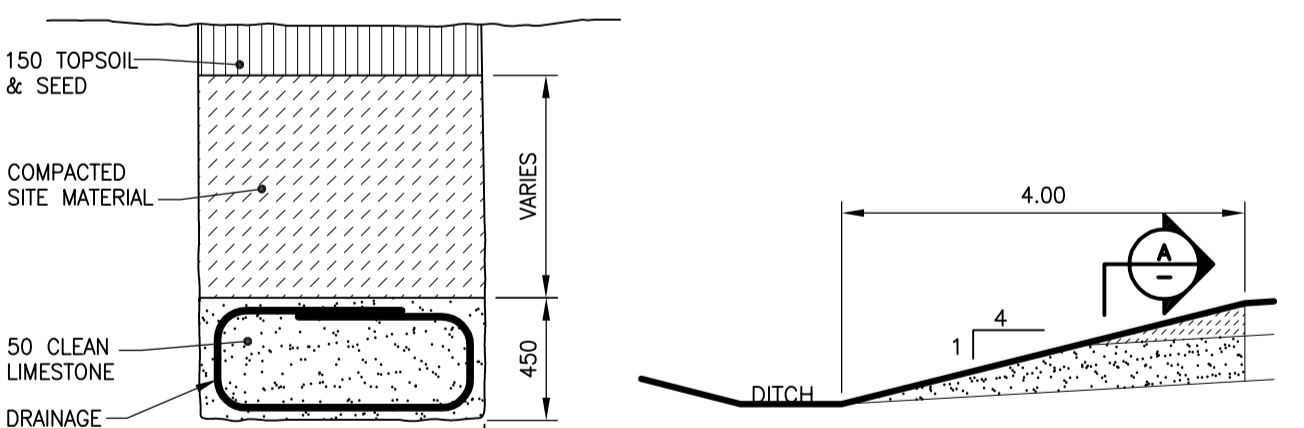

ROAD SUB-BASE OUTLET DRAINAGE DETAIL
N.T.S.

WARNING

IF POWER EQUIPMENT OR EXPLOSIVES ARE TO BE USED FOR EXCAVATION ON THIS PROJECT THE CONTRACTOR MUST:
1) NOTIFY THE GAS COMPANY OF THE PROPOSED LOCATION OF EXCAVATION.
2) TAKE PRECAUTION TO AVOID DAMAGE TO GAS COMPANY INSTALLATIONS.
SEE PROVINCIAL REGULATION 140/92 FOR DETAILS

METRIC

WHOLE NUMBERS INDICATE MILLIMETRES
DECIMALIZED NUMBERS INDICATE METRES

EXISTING	LEGEND-PLAN	PROPOSED	EXISTING	LEGEND-PLAN	PROPOSED	EXISTING	LEGEND-PROFILE	PROPOSED
150 WM	WATERMAIN	150 WM	HYDRO	WATERMAIN	150 WM	WATERMAIN	150 WM	WATERMAIN
Hydrant	Hydrant	Valve	M.T.S.	Concrete	300 LDS	Land Drainage Sewer	300 LDS	Land Drainage Sewer
300 LDS	Land Drainage Sewer	300 LDS	Asphalt	250 WWS	Waste Water Sewer	250 WWS	Waste Water Sewer	250 WWS
250 WWS	Waste Water Sewer	250 WWS	Sidewalk	Property Line	Survey Bar	Curb Inlet	Manhole	Catch Basin
Manhole	Manhole	Catch Basin	Curb Inlet	Junctions	Culvert	Gas	Gas	Gas

LOCATION APPROVED UNDERGROUND STRUCTURES
SUPV. U/G STRUCTURES COMMITTEE DATE
NOTE: LOCATION OF UNDERGROUND STRUCTURES AS SHOWN ARE BASED ON THE BEST INFORMATION AVAILABLE BUT NO GUARANTEE IS GIVEN THAT ALL EXISTING UTILITIES ARE SHOWN OR THAT THE GIVEN LOCATIONS ARE EXACT. CONFIRMATION OF EXISTENCE AND EXACT LOCATION OF ALL SERVICES MUST BE OBTAINED FROM THE INDIVIDUAL UTILITIES BEFORE PROCEEDING WITH CONSTRUCTION.

B.M. ELEV.	NO.	REVISIONS	DATE	BY
	0	ISSUED FOR TENDER	10.03.25	W.K.B.

Stantec Consulting Ltd.
905 Waverley Street, Winnipeg, Manitoba
Tel 204-489-5900 Fax 204-453-9012

DESIGNED BY: W.K.B. CHECKED BY: V.M.M.
DRAWN BY: R.V. APPROVED BY: W.K.B.

HOR. SCALE: 1:250 VERTICAL: 1:10
RELEASED FOR CONSTRUCTION: DATE

ENGINEER'S SEAL
PROVINCE OF MANITOBA
REGISTERED PROFESSIONAL ENGINEER
W.K. BYCZEK
MEMBER 23067
CONSULTANT DRAWING NO. C-217

THE CITY OF WINNIPEG
PUBLIC WORKS DEPARTMENT
ENGINEERING DIVISION

GUNN ROAD
PLESSIS ROAD TO REDONDA STREET
STA. 2+550 TO STA. 2+675
ROAD RECONSTRUCTION

SHEET 17 OF 29
CAD FILE DRAWING NUMBER 05170c-210-726.dwg
CITY DRAWING NUMBER P-3318-17

V:\1137\winnipeg\113705170\winnipeg\113705170\design\dwg\113705170c-210-726.dwg
2010-03-25 02:18PM By: tgal