


SECTION AT STA 2+880
1:250H 1:125V

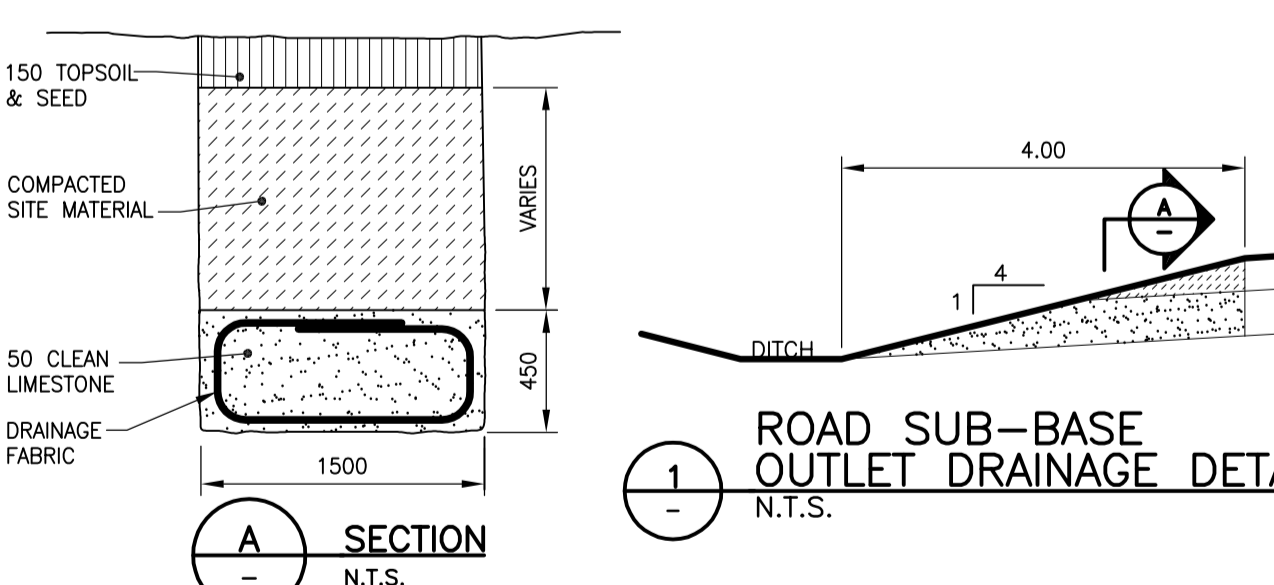

SECTION N.T.S.

WARNING

IF POWER EQUIPMENT OR EXPLOSIVES ARE TO BE USED FOR EXCAVATION ON THIS PROJECT THE CONTRACTOR MUST:
 1) NOTIFY THE GAS COMPANY OF THE PROPOSED LOCATION OF EXCAVATION.
 2) TAKE PRECAUTION TO AVOID DAMAGE TO GAS COMPANY INSTALLATIONS.
 SEE PROVINCIAL REGULATION 140/92 FOR DETAILS

METRIC

WHOLE NUMBERS INDICATE MILLIMETRES
 DECIMALIZED NUMBERS INDICATE METRES

150 WM	WATERMAIN	150 WM	HYDRO	WATERMAIN	150 WM	WATERMAIN	150 WM
⊕	HYDRANT	⊕	M.T.S.	⊕	⊕	HYDRANT, VALVE	⊕
⊗	VALVE	⊗	CONCRETE	⊗	⊗	LAND DRAINAGE SEWER	⊗
—○—	LAND DRAINAGE SEWER	—○—	ASPHALT	—○—	—○—	WASTE WATER SEWER	—○—
—○—	WASTE WATER SEWER	—○—	SIDEWALK	—○—	—○—	PROPERTY LINE	—○—
○	MANHOLE	○	PROPERTY LINE	○	○	SOUTH OR WEST GUTTER	○
□	CATCH BASIN	□	SURVEY BAR	□	□	SOUTH OR EAST GUTTER	□
▽	CURB INLET	▽	DITCH	▽	▽	NORTH OR WEST DITCH	▽
+	JUNCTIONS	+	ELEVATION	+	+	SOUTH OR EAST DITCH	+
—○—	CULVERT	—○—	SIDEWALK RAMP	—○—	—○—	NORTH OR WEST DITCH	—○—
—○—	GAS	—○—		—○—	—○—	SOUTH OR EAST DITCH	—○—
---	EXISTING	---	LEGEND-PLAN	---	---	LEGEND-PROFILE	---
---	PROPOSED	---	EXISTING	---	---	PROPOSED	---

LOCATION APPROVED UNDERGROUND STRUCTURES
 SUPV. U/G STRUCTURES COMMITTEE DATE
 NOTE:
 LOCATION OF UNDERGROUND STRUCTURES AS SHOWN ARE BASED ON THE BEST INFORMATION AVAILABLE BUT NO GUARANTEE IS GIVEN THAT ALL EXISTING UTILITIES ARE SHOWN OR THAT THE GIVEN LOCATIONS ARE EXACT. CONFIRMATION OF EXISTENCE AND EXACT LOCATION OF ALL SERVICES MUST BE OBTAINED FROM THE INDIVIDUAL UTILITIES BEFORE PROCEEDING WITH CONSTRUCTION.

B.M. ELEV.	NO.	REVISIONS	DATE	BY
	0	ISSUED FOR TENDER	10.03.25	W.K.B.

Stantec Consulting Ltd.
 905 Waverley Street, Winnipeg, Manitoba
 Tel 204-489-5900 Fax 204-453-9012

DESIGNED BY: W.K.B. CHECKED BY: V.M.M.
 DRAWN BY: R.V. APPROVED BY: W.K.B.

HOR. SCALE: 1:250
 VERTICAL: 1:10

ISSUED FOR TENDER: 10.03.25
 DATE: 09.10.09

ENGINEER'S SEAL
 PROVINCE OF MANITOBA
 W.K. BYCZEK
 MEMBER 23067
 REGISTERED PROFESSIONAL ENGINEER

THE CITY OF WINNIPEG
 PUBLIC WORKS DEPARTMENT
 ENGINEERING DIVISION

GUNN ROAD
 PLESSIS ROAD TO REDONDA STREET
 STA. 2+800 TO STA. 2+925
 ROAD RECONSTRUCTION

SHEET 19 OF 29
 CAD FILE DRAWING NUMBER 05170c-220-726.dwg
 CITY DRAWING NUMBER P-3318-19

CONSULTANT DRAWING NO. C-219

Certificate of Authorization
 Stantec Consulting Ltd.
 No. 1301 Date: _____