
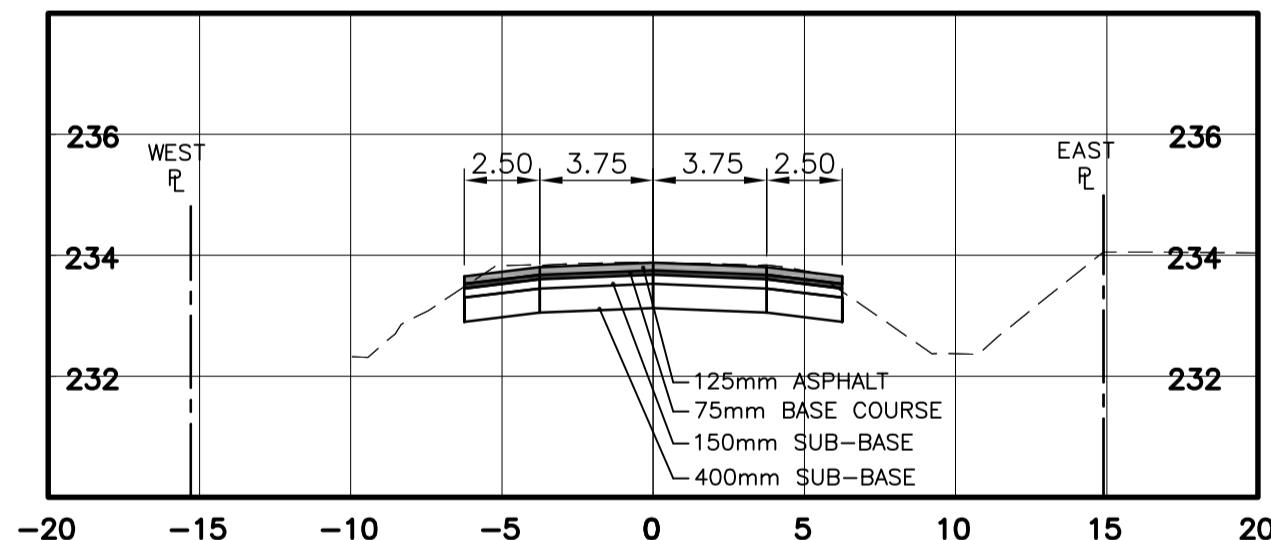
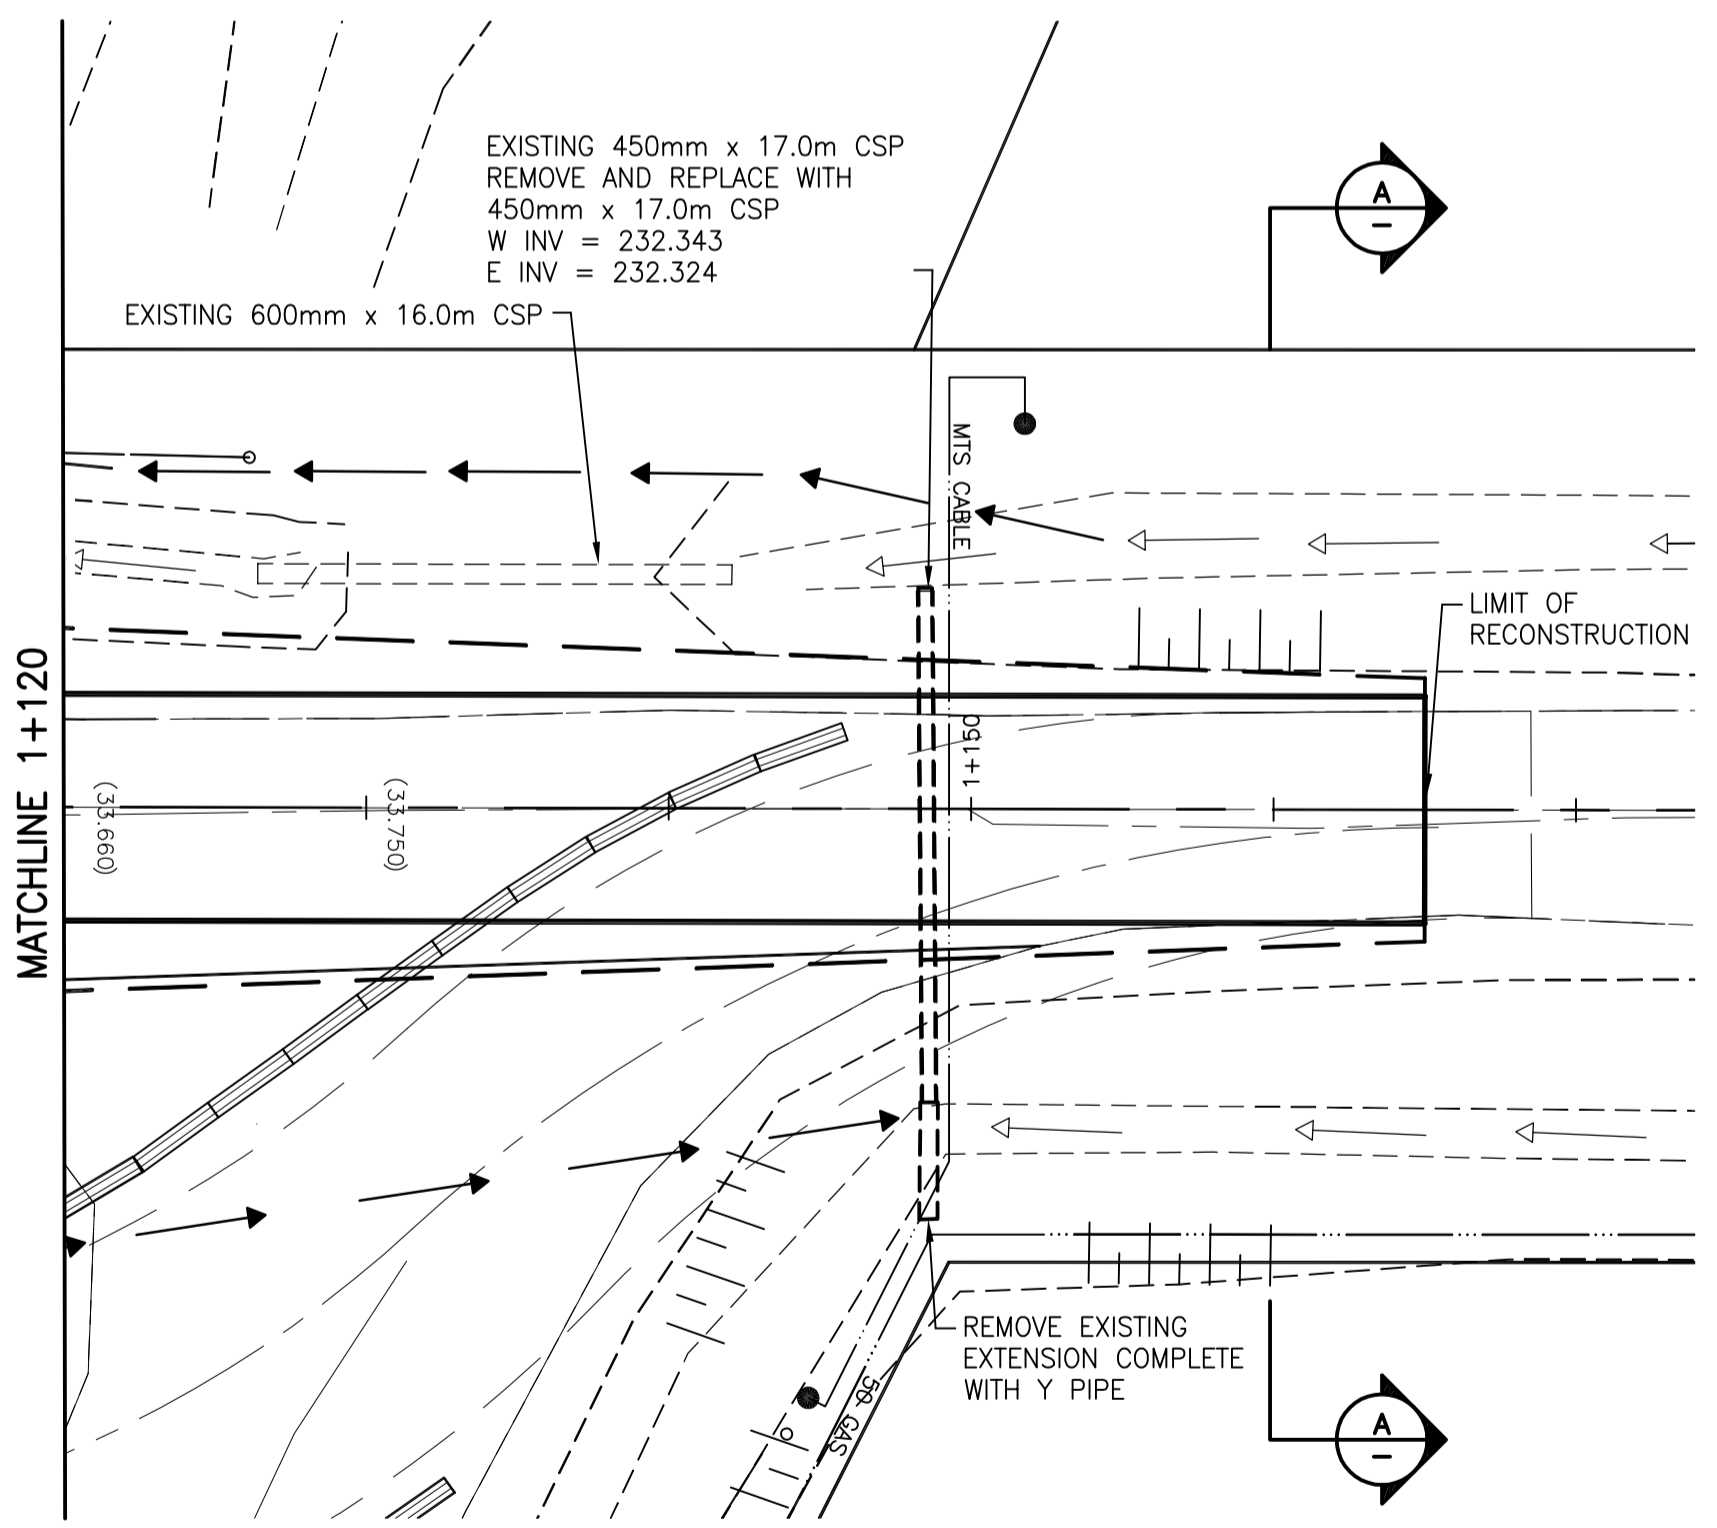


1+125 1+150 1+175
DAY STREET

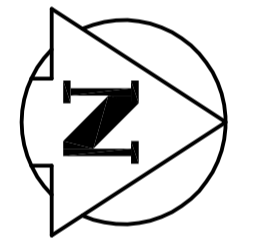

A SECTION AT STA 1+160
1:250H 1:125V

WARNING

IF POWER EQUIPMENT OR EXPLOSIVES ARE TO BE USED FOR EXCAVATION ON THIS PROJECT THE CONTRACTOR MUST:
1) NOTIFY THE GAS COMPANY OF THE PROPOSED LOCATION OF EXCAVATION.
2) TAKE PRECAUTION TO AVOID DAMAGE TO GAS COMPANY INSTALLATIONS.
SEE PROVINCIAL REGULATION 140/92 FOR DETAILS

METRIC

WHOLE NUMBERS INDICATE MILLIMETRES
DECIMALIZED NUMBERS INDICATE METRES


150 WM	WATERMAIN	150 WM	HYDRO	150 WM	WATERMAIN	150 WM
⊕	HYDRANT	⊕	M.T.S.	⊕	HYDRANT, VALVE	⊕
⊗	VALVE	⊗	CONCRETE	⊗	LAND DRAINAGE SEWER	⊗
300 LDS	LAND DRAINAGE SEWER	300 LDS	ASPHALT	250 WWS	WASTE WATER SEWER	250 WWS
250 WWS	WASTE WATER SEWER	250 WWS	SIDEWALK	⊗	PROPERTY LINE	⊗
○	MANHOLE	○	PROPERTY LINE	⊗	NORTH OR WEST GUTTER	⊗
□	CATCH BASIN	⊕	SURVEY BAR	⊕	SOUTH OR EAST GUTTER	⊕
▽	CURB INLET	→	DITCH	→	NORTH OR WEST DITCH	→
+	JUNCTIONS	(31.334)	ELEVATION	(32.231)	SOUTH OR EAST DITCH	→
▬▬▬	CULVERT	▬▬▬	SIDEWALK RAMP	▬▬▬	NORTH OR WEST DITCH	▬▬▬
▬▬▬	GAS	▬▬▬	LEGEND-PLAN	▬▬▬	SOUTH OR EAST DITCH	▬▬▬
▬▬▬	LEGEND-PLAN	▬▬▬	PROPOSED	▬▬▬	LEGEND-PROFILE	▬▬▬
▬▬▬	EXISTING	▬▬▬	EXISTING	▬▬▬	EXISTING	▬▬▬

LOCATION APPROVED UNDERGROUND STRUCTURES
SUPV. U/G STRUCTURES COMMITTEE DATE
NOTE:
LOCATION OF UNDERGROUND STRUCTURES AS SHOWN ARE BASED ON THE BEST INFORMATION AVAILABLE BUT NO GUARANTEE IS GIVEN THAT ALL EXISTING UTILITIES ARE SHOWN OR THAT THE GIVEN LOCATIONS ARE EXACT. CONFIRMATION OF EXISTENCE AND EXACT LOCATION OF ALL SERVICES MUST BE OBTAINED FROM THE INDIVIDUAL UTILITIES BEFORE PROCEEDING WITH CONSTRUCTION.

B.M. ELEV.	
0	ISSUED FOR TENDER 10.03.25
NO. REVISIONS	DATE BY
	10.01.27 W.K.B.

Stantec Consulting Ltd.
905 Waverley Street, Winnipeg, Manitoba
Tel 204-489-5900 Fax 204-453-9012

DESIGNED BY	W.K.B.	CHECKED BY	V.M.M.
DRAWN BY	R.V.	APPROVED BY	W.K.B.
HOR. SCALE:	1:250	RELEASED FOR CONSTRUCTION:	
VERTICAL:	1:10	DATE	

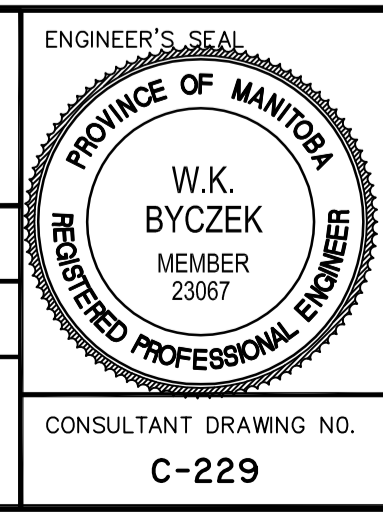

THE CITY OF WINNIPEG
PUBLIC WORKS DEPARTMENT
ENGINEERING DIVISION

DAY STREET
DAY STREET
STA. 1+120 TO STA. 1+172
ROAD RECONSTRUCTION

SHEET 29 OF 29
CAD FILE DRAWING NUMBER 05170c-228-726.dwg
CITY DRAWING NUMBER P-3318-29

CONSULTANT DRAWING NO. C-229