

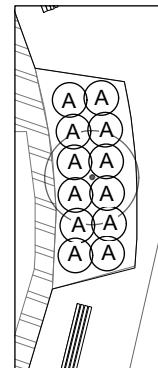


ID	Quant	Botanical Name	Project Plant Name	Type	Ht	Spr	Size	Spacing
S	4	Syringa meyeri 'Palibin'	Dwarf Korean Lilac	shrub	1.2	1.5	2 gal	1.2m o.c.
A	33	Potentilla fruticosa 'Abbottswood'	Abbottswood Potentilla	shrub	0.9	0.9	2 gal	0.8m o.c.

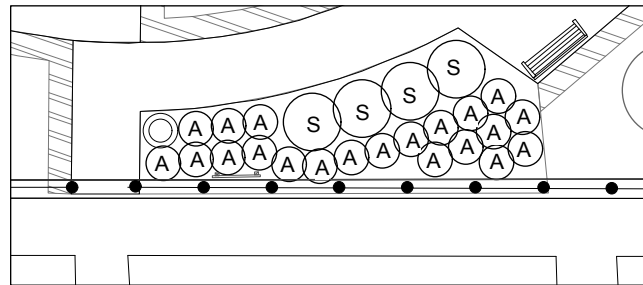

PLANTING PLAN nts

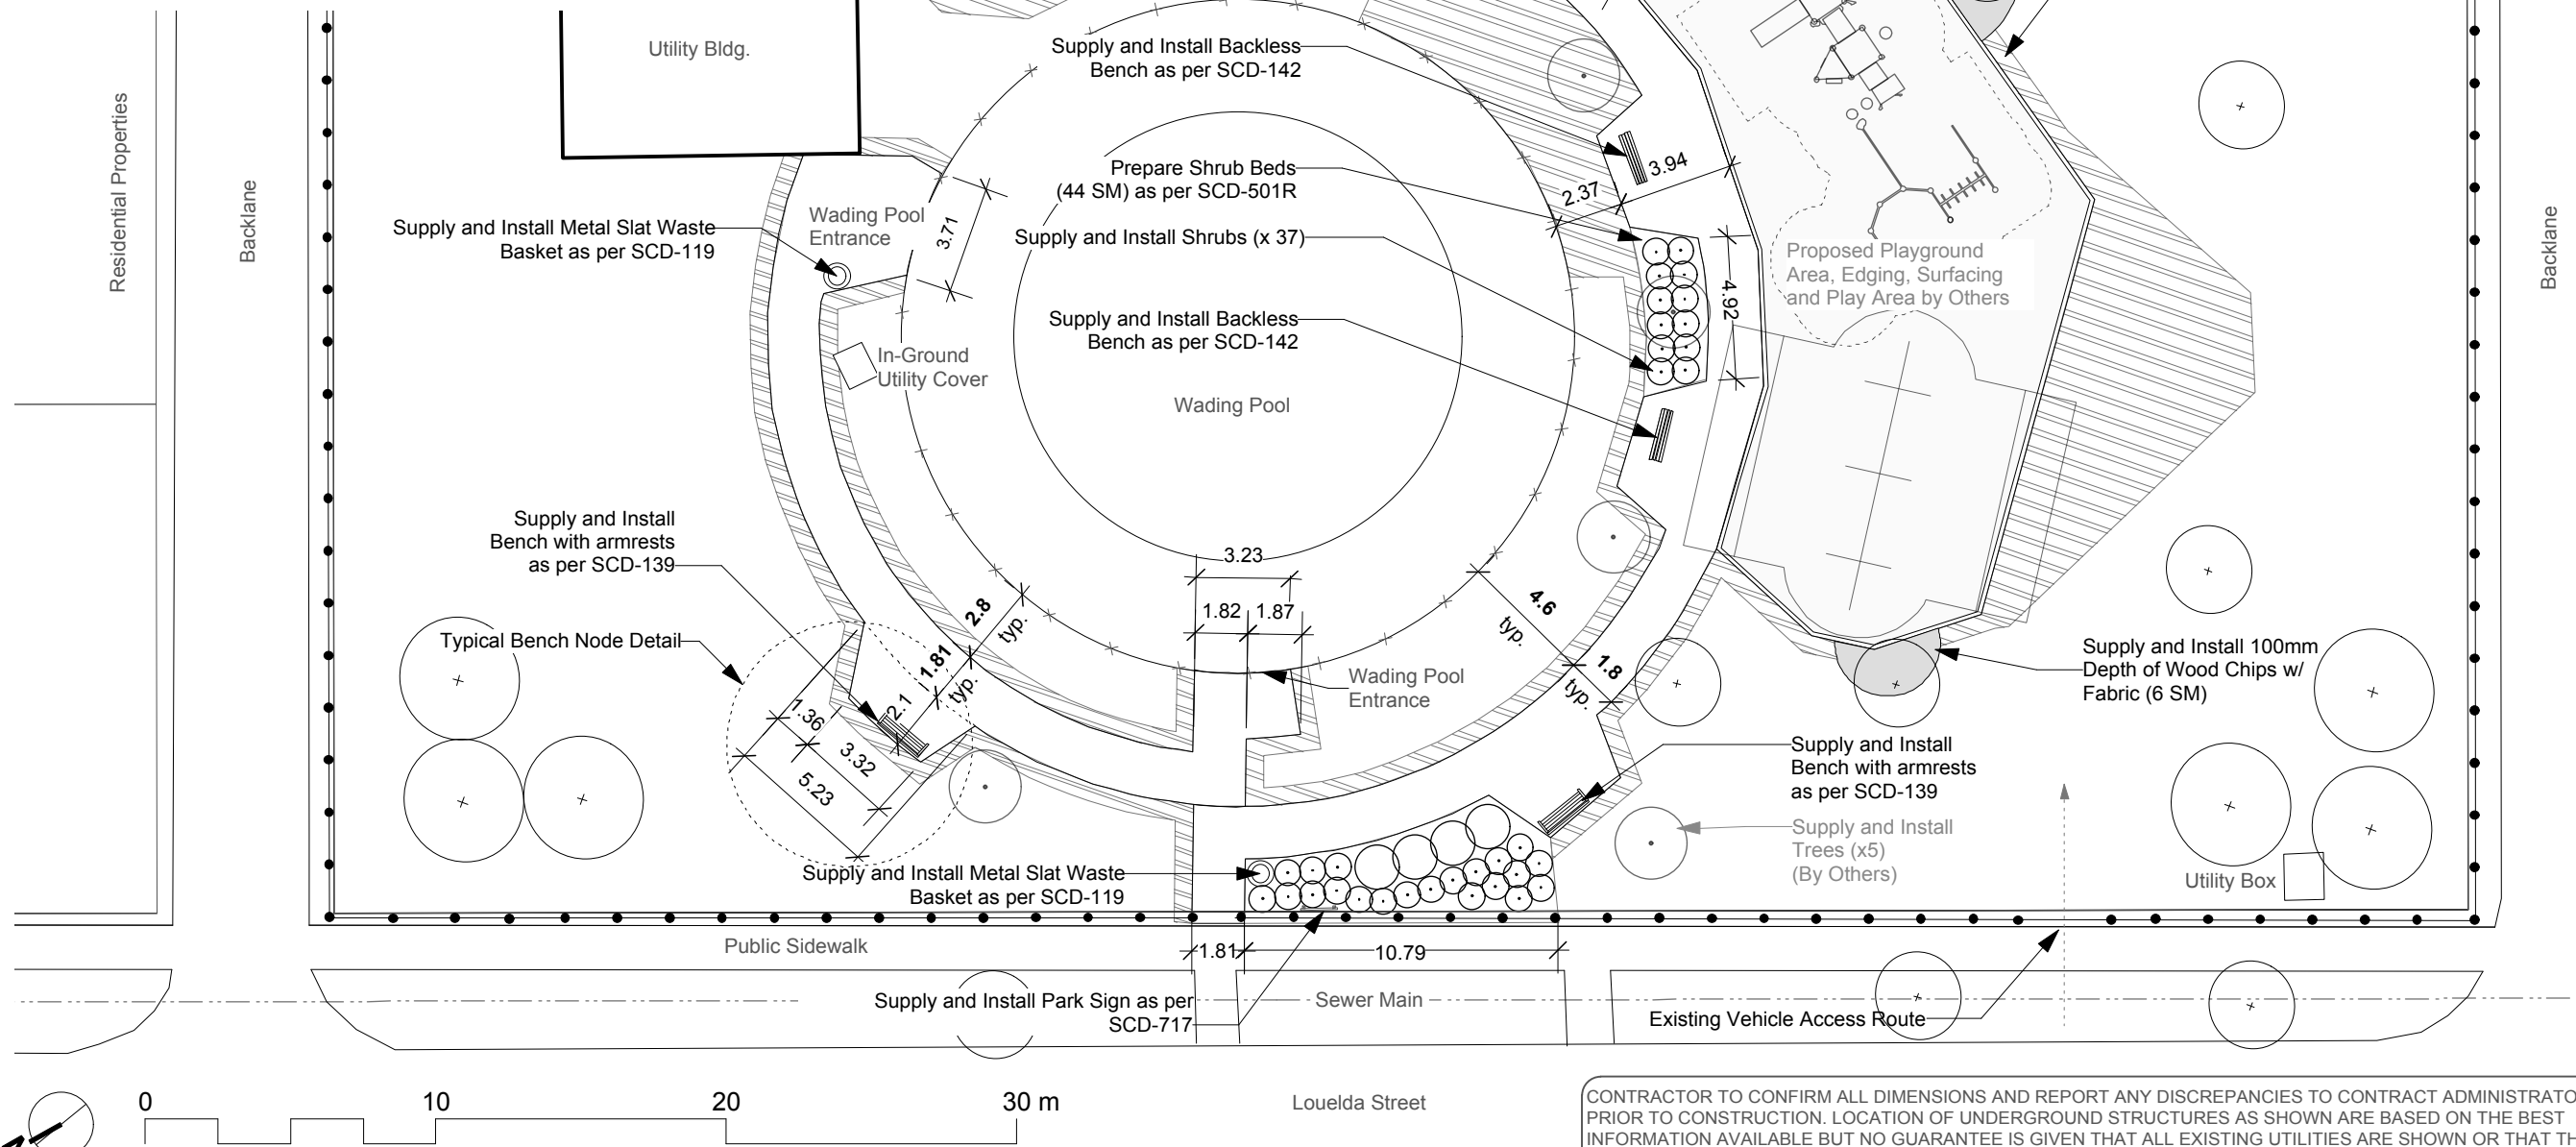

CONTRACTOR TO CONFIRM ALL DIMENSIONS AND REPORT ANY DISCREPANCIES TO CONTRACT ADMINISTRATOR PRIOR TO CONSTRUCTION. LOCATION OF UNDERGROUND STRUCTURES AS SHOWN ARE BASED ON THE BEST INFORMATION AVAILABLE BUT NO GUARANTEE IS GIVEN THAT ALL EXISTING UTILITIES ARE SHOWN OR THAT THE GIVEN LOCATIONS ARE EXACT. CONFIRMATION OF EXISTENCE AND EXACT LOCATION OF ALL SERVICES MUST BE OBTAINED FROM THE INDIVIDUAL UTILITIES BEFORE PROCEEDING WITH CONSTRUCTION.



THE CITY OF WINNIPEG
 Planning, Property and Development Department
 Planning and Land Use Division
 Unit 15 - 30 Fort Street, Winnipeg, MB, (R3C 4X5)

DESIGNED BY	IL	CHECKED BY	
DRAWN BY	IL	APPROVED BY	
HORIZ. SCALE		MANAGER, PARK AND OPEN SPACES	DATE
VERT. SCALE	1:250		
DATE	AUG 10	MANAGER, PLANNING AND LAND USE DIVISION	DATE

DRAWING TITLE
**BRAESIDE PARK PLAYGROUND
 Playground Redevelopment
 Proposed Site Works**

SITE ADDRESS

DRAWING NO.
B.40-B

BID OPPORTUNITY NO.
268-2010