


THE CITY OF WINNIPEG

PUBLIC WORKS DEPARTMENT
 TRANSPORTATION ENGINEERING DIVISION

2010 ACTIVE TRANSPORTATION INFRASTRUCTURE STIMULUS PROGRAM

BISON DRIVE BIKEWAY

BID OPPORTUNITY NO. 270-2010

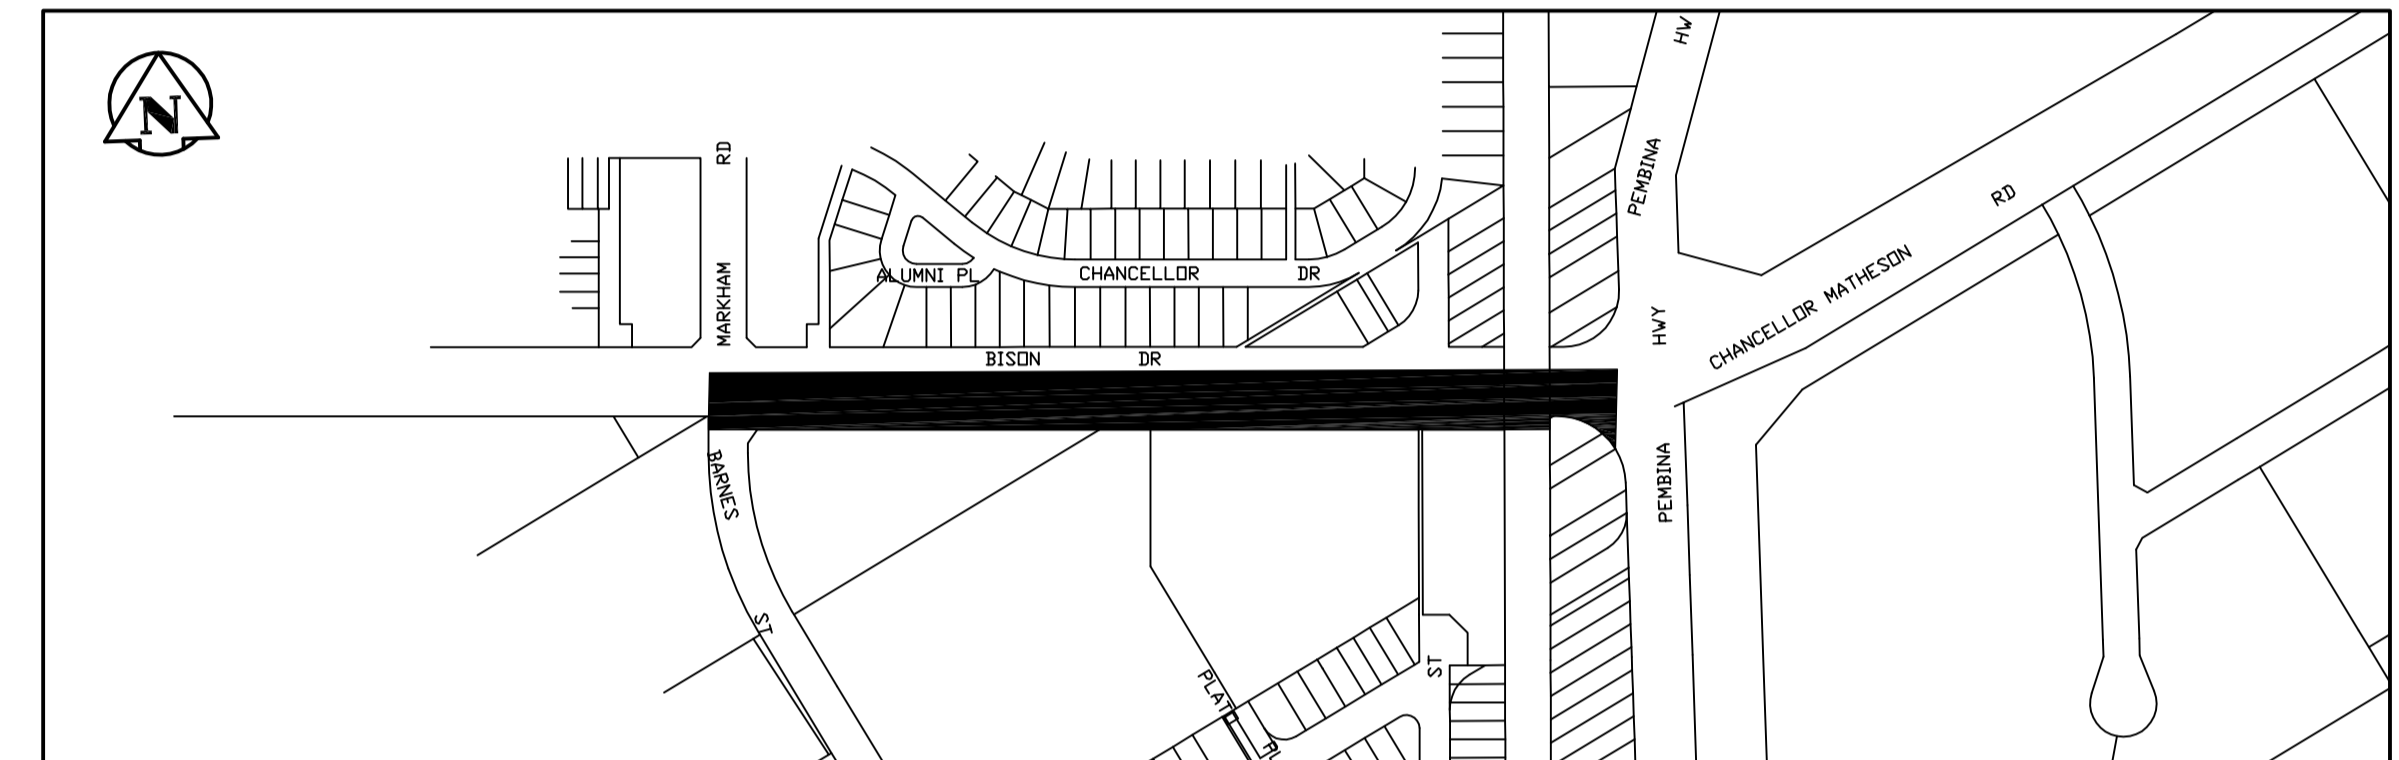

DRAWING INDEX

G-001	COVER SHEET	SHEET 1 OF 6
C-201	BARNES STREET TO PEMBINA HIGHWAY - STA 1+75 TO STA 3+00	SHEET 2 OF 6
C-202	BARNES STREET TO PEMBINA HIGHWAY - STA 3+00 TO STA 4+25	SHEET 3 OF 6
C-203	BARNES STREET TO PEMBINA HIGHWAY - STA 4+25 TO STA 5+75	SHEET 4 OF 6
C-204	BARNES STREET TO PEMBINA HIGHWAY - STA 5+75 TO STA 6+75	SHEET 5 OF 6
C-205	BARNES STREET TO PEMBINA HIGHWAY - STA 6+75 TO STA 7+75	SHEET 6 OF 6

V:\117\11702620\11702620.dwg 1/28/2010 10:22:21 AM By: [unclear]



Stantec Consulting Ltd.

WINNIPEG

MANITOBA

RELEASED FOR CONSTRUCTION BY:

BILL WOROBY, P.ENG. DATE: _____

CONSULTANT DRAWING No.

G-001

CITY DRAWING No.

W-374-01

CAD FILE DRAWING No.

05260g-001.dwg