


APEGM
 Certificate of Authorization
 Stantec Consulting Ltd.
 No. 1301 Date: _____

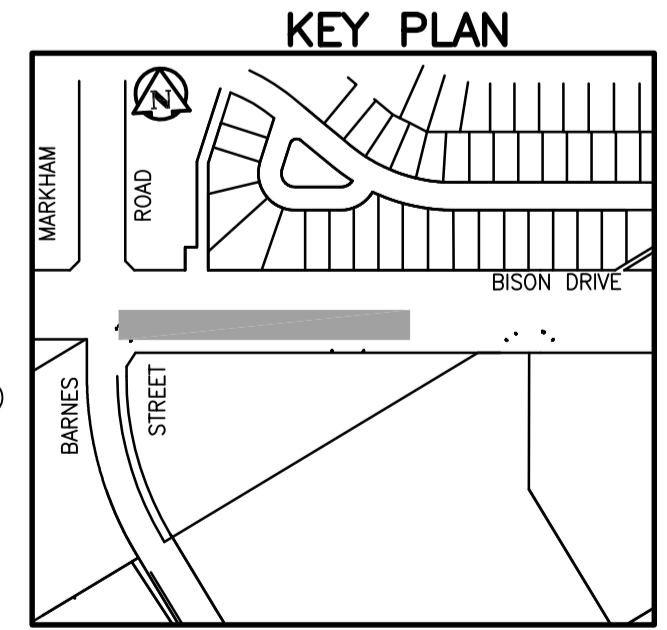

WARNING

IF POWER EQUIPMENT OR EXPLOSIVES ARE TO BE USED FOR EXCAVATION ON THIS PROJECT THE CONTRACTOR MUST:
 1) NOTIFY THE GAS COMPANY OF THE PROPOSED LOCATION OF EXCAVATION.
 2) TAKE PRECAUTION TO AVOID DAMAGE TO GAS COMPANY INSTALLATIONS.
 SEE PROVINCIAL REGULATION 140/92 FOR DETAILS


METRIC

WHOLE NUMBERS INDICATE MILLIMETRES
 DECIMALIZED NUMBERS INDICATE METRES

LEGEND-PLAN	PROPOSED	EXISTING	LEGEND-PLAN	PROPOSED	EXISTING
150 WM	150 WM	150 WM	WATERMAIN	WATERMAIN	WATERMAIN
HYDRANT	HYDRANT	M.T.S.	HYDRANT, VALVE	HYDRANT, VALVE	HYDRANT, VALVE
VALVE	VALVE	CONCRETE	LAND DRAINAGE SEWER	LAND DRAINAGE SEWER	LAND DRAINAGE SEWER
300 LDS	300 LDS	ASPHALT	WASTE WATER SEWER	WASTE WATER SEWER	WASTE WATER SEWER
250 WWS	250 WWS	SIDEWALK	PROPERTY LINE	PROPERTY LINE	PROPERTY LINE
MANHOLE	MANHOLE	SURVEY BAR	NORTH OR WEST GUTTER	NORTH OR WEST GUTTER	NORTH OR WEST GUTTER
CATCH BASIN	CATCH BASIN	DITCH	SOUTH OR EAST GUTTER	SOUTH OR EAST GUTTER	SOUTH OR EAST GUTTER
CURB INLET	CURB INLET	ELEVATION	NORTH OR WEST DITCH	NORTH OR WEST DITCH	NORTH OR WEST DITCH
JUNCTIONS	JUNCTIONS	SIDEWALK RAMP	SOUTH OR EAST DITCH	SOUTH OR EAST DITCH	SOUTH OR EAST DITCH
CULVERT	CULVERT	TREE			
GAS	GAS				
EXISTING	LEGEND-PLAN	PROPOSED	EXISTING	LEGEND-PLAN	PROPOSED

LOCATION APPROVED UNDERGROUND STRUCTURES
 SUPV. U/G STRUCTURES COMMITTEE DATE
 NOTE:
 LOCATION OF UNDERGROUND STRUCTURES AS SHOWN ARE BASED ON THE BEST INFORMATION AVAILABLE BUT NO GUARANTEE IS GIVEN THAT ALL EXISTING UTILITIES ARE SHOWN OR THAT THE GIVEN LOCATIONS ARE EXACT. CONFIRMATION OF EXISTENCE AND EXACT LOCATION OF ALL SERVICES MUST BE OBTAINED FROM THE INDIVIDUAL UTILITIES BEFORE PROCEEDING WITH CONSTRUCTION.

BENCH MARK: N.E. Cor. Markham Rd. & Bison Dr.,
 Tblt. in W. Conc. foundation Waverley Plaza,
 No. 1325 Markham Rd., 3.3m N. & 0.1m below
 brick of S.W. Cor. of Bldg.

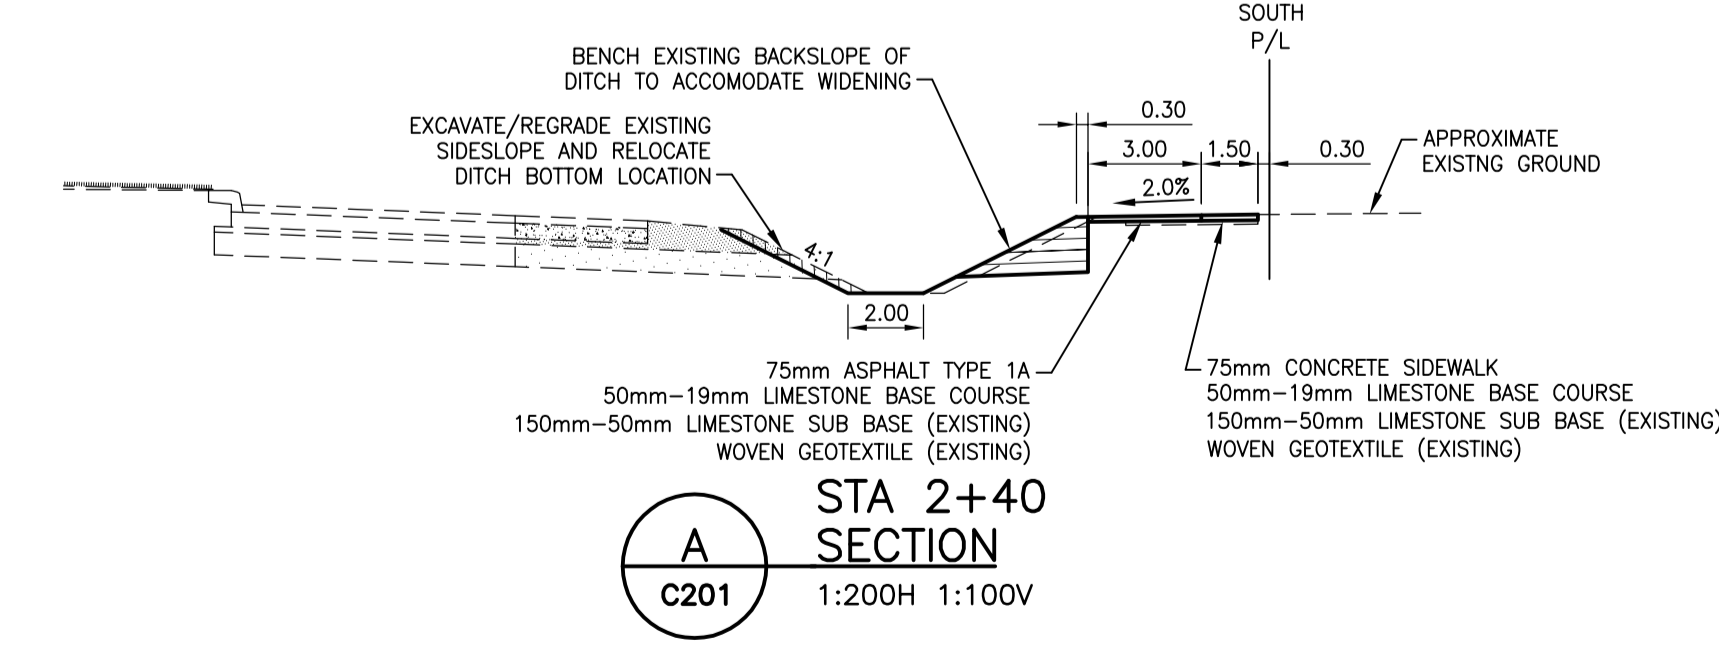

STA 2+40 SECTION
 A C201
 1:200H 1:100V

Stantec Consulting Ltd.
 905 Waverley Street, Winnipeg, Manitoba
 Tel 204-489-5900 Fax 204-453-9012

DESIGNED BY: W.K.B. CHECKED BY: B.K.
 DRAWN BY: R.V. APPROVED BY: W.K.B.

HOR. SCALE: 1:250
 VERTICAL: 1:10

1 ISSUED FOR TENDER 10.03.31 W.K.B.
 0 ISSUED FOR REVIEW 10.03.31 W.K.B.

NO. REVISIONS DATE BY

ENGINEER'S SEAL
PROVINCE OF MANITOBA
REGISTERED PROFESSIONAL ENGINEER
 W.K. BYCZEK
 CONSULTANT DRAWING NO. C-201

THE CITY OF WINNIPEG
 PUBLIC WORKS DEPARTMENT
 ENGINEERING DIVISION

2010 AT INFRASTRUCTURE STIMULUS PROGRAM
 BISON DRIVE BIKEWAY
 BARNES STREET TO PEMBINA HIGHWAY
 STA 1+75 TO STA. 3+00

SHEET 2 OF 6
 CAD FILE DRAWING NUMBER 05260C-201-XXX.dwg
 CITY DRAWING NUMBER W-374-02

V:\1337\winn\11705260\drawing\A02_design\sheet\CONTRACT\05260C-201.dwg
 2010-03-31 03:37PM By: tgrl