


# BERRYDALE AVENUE

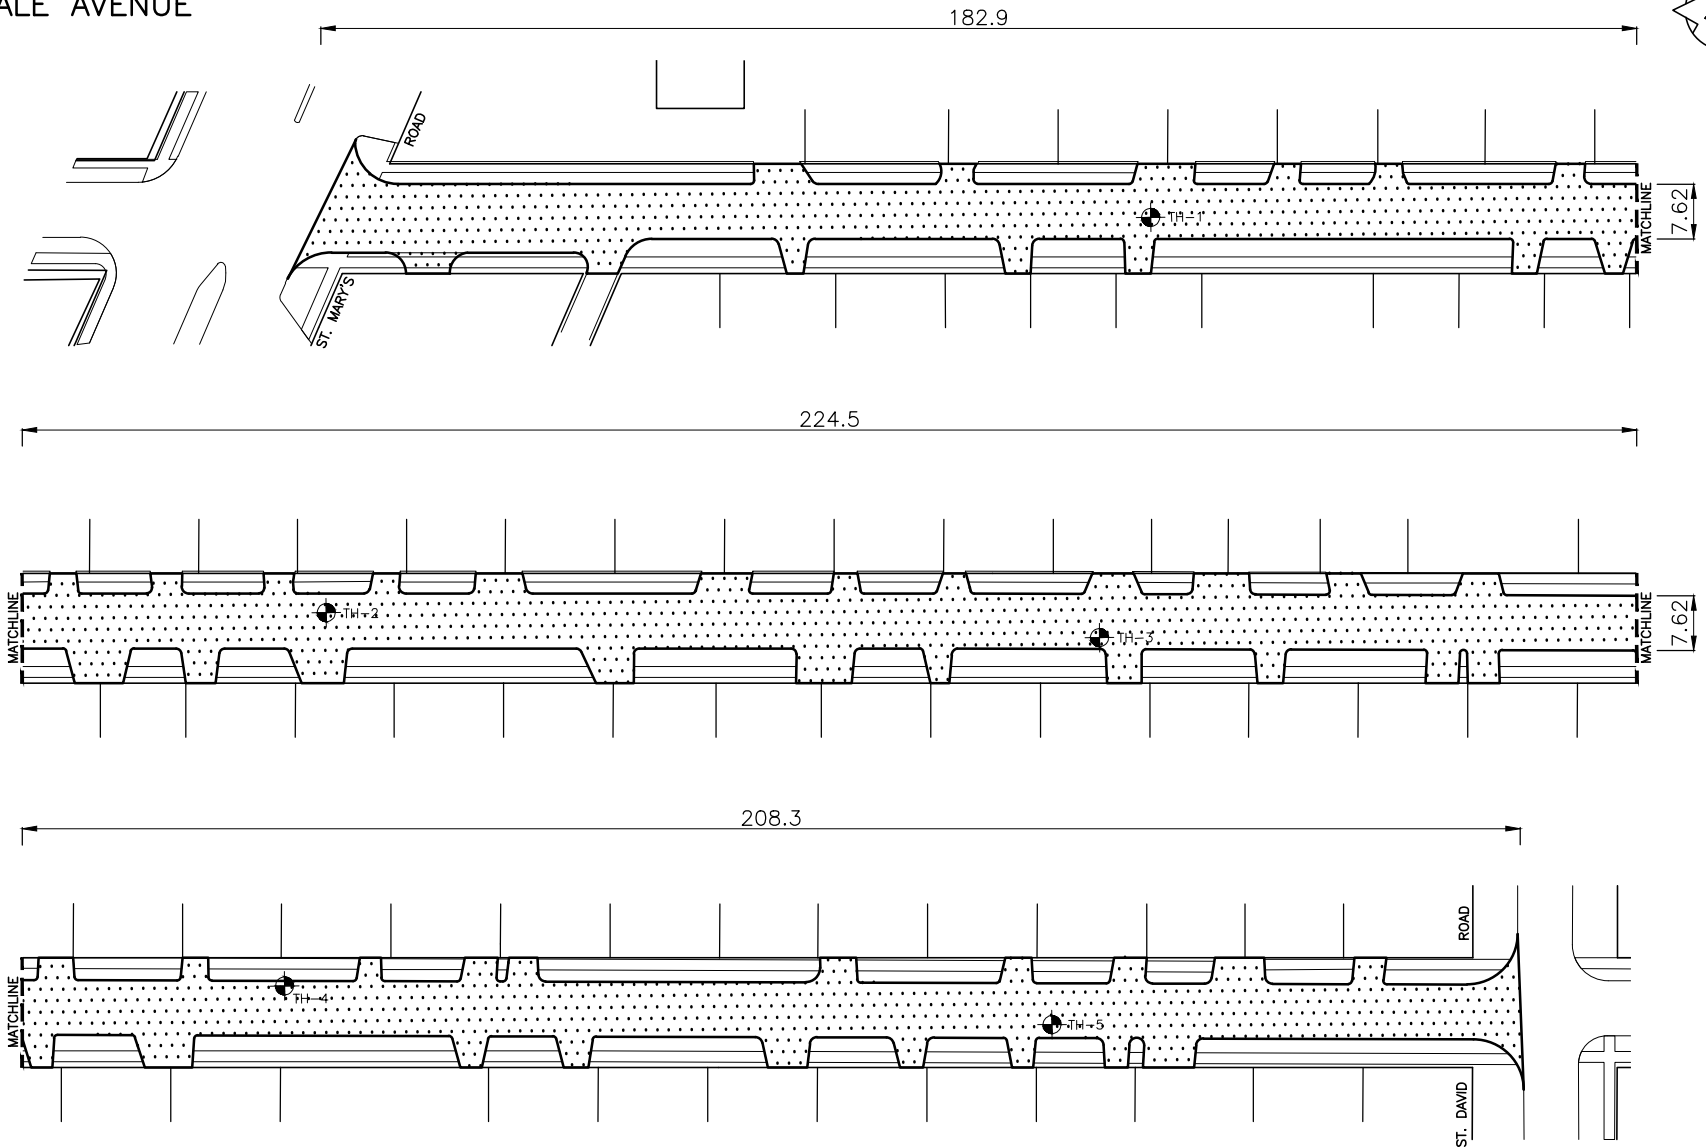

**PAVEMENT REHABILITATION INCLUDES:**

1. PLANING OF CONCRETE AND/OR ASPHALT AS REQUIRED
2. SIDEWALK RENEWAL AS REQUIRED
3. FULL DEPTH SLAB PATCHING AS REQUIRED
4. CURB RENEWAL
5. CRACK AND SEATING OF EXISTING PAVEMENT
6. ASPHALT OVERLAY

**GENIVAR**  
 10 PRAIRIE WAY WINNIPEG, MANITOBA R2J 3J8  
 PH: (204)-233-2113 FAX: (204)-233-2080

DESIGNED BY	P.R.	CHECKED BY	S.M.
DRAWN BY	P.R.	APPROVED BY	S.M.
HOR. SCALE:	N.T.S.	RELEASED FOR CONSTRUCTION	
VERT. SCALE:	N.T.S.	DATE	
DATE	FEBRUARY 2010	DATE	

**Winnipeg**

THE CITY OF WINNIPEG  
 PUBLIC WORKS DEPARTMENT  
 ENGINEERING DIVISION

PROVINCE OF MANITOBA/CITY OF WINNIPEG	CITY DRAWING NO.
2010 RESIDENTIAL STREET RENEWALS	CONSULTANT DRAWING NO.
BERRYDALE AVE.	09-169-05
FROM ST MARY'S RD. TO ST DAVID RD.	
PAVEMENT REHABILITATION	271-2010