



THE CITY OF WINNIPEG

PUBLIC WORKS DEPARTMENT
TRANSPORTATION ENGINEERING DIVISION

BID OPPORTUNITY NO. 287-2010

CORYDON AVENUE EASTBOUND


MILL AND FILL

CENTENNIAL STREET TO BEAVERBROOK STREET

PAVEMENT RECONSTRUCTION

BEAVERBROOK STREET TO LANARK STREET

<u>SHEET INDEX</u>	<u>CITY DWG. NO.</u>	<u>TITLE</u>
		COVERSHEET
C01	P-3320-01	MILL AND FILL CENTENNIAL ST. TO BEAVERBROOK ST. STA. 0+91.3 TO STA. 1+88.8
C02	P-3320-02	PAVEMENT RECONSTRUCTION BEAVERBROOK ST. TO LANARK ST. STA. 1+88.8 TO STA. 2+80
C03	P-3320-03	PAVEMENT RECONSTRUCTION BEAVERBROOK ST. TO LANARK ST. STA. 2+80 TO STA. 3+48.0

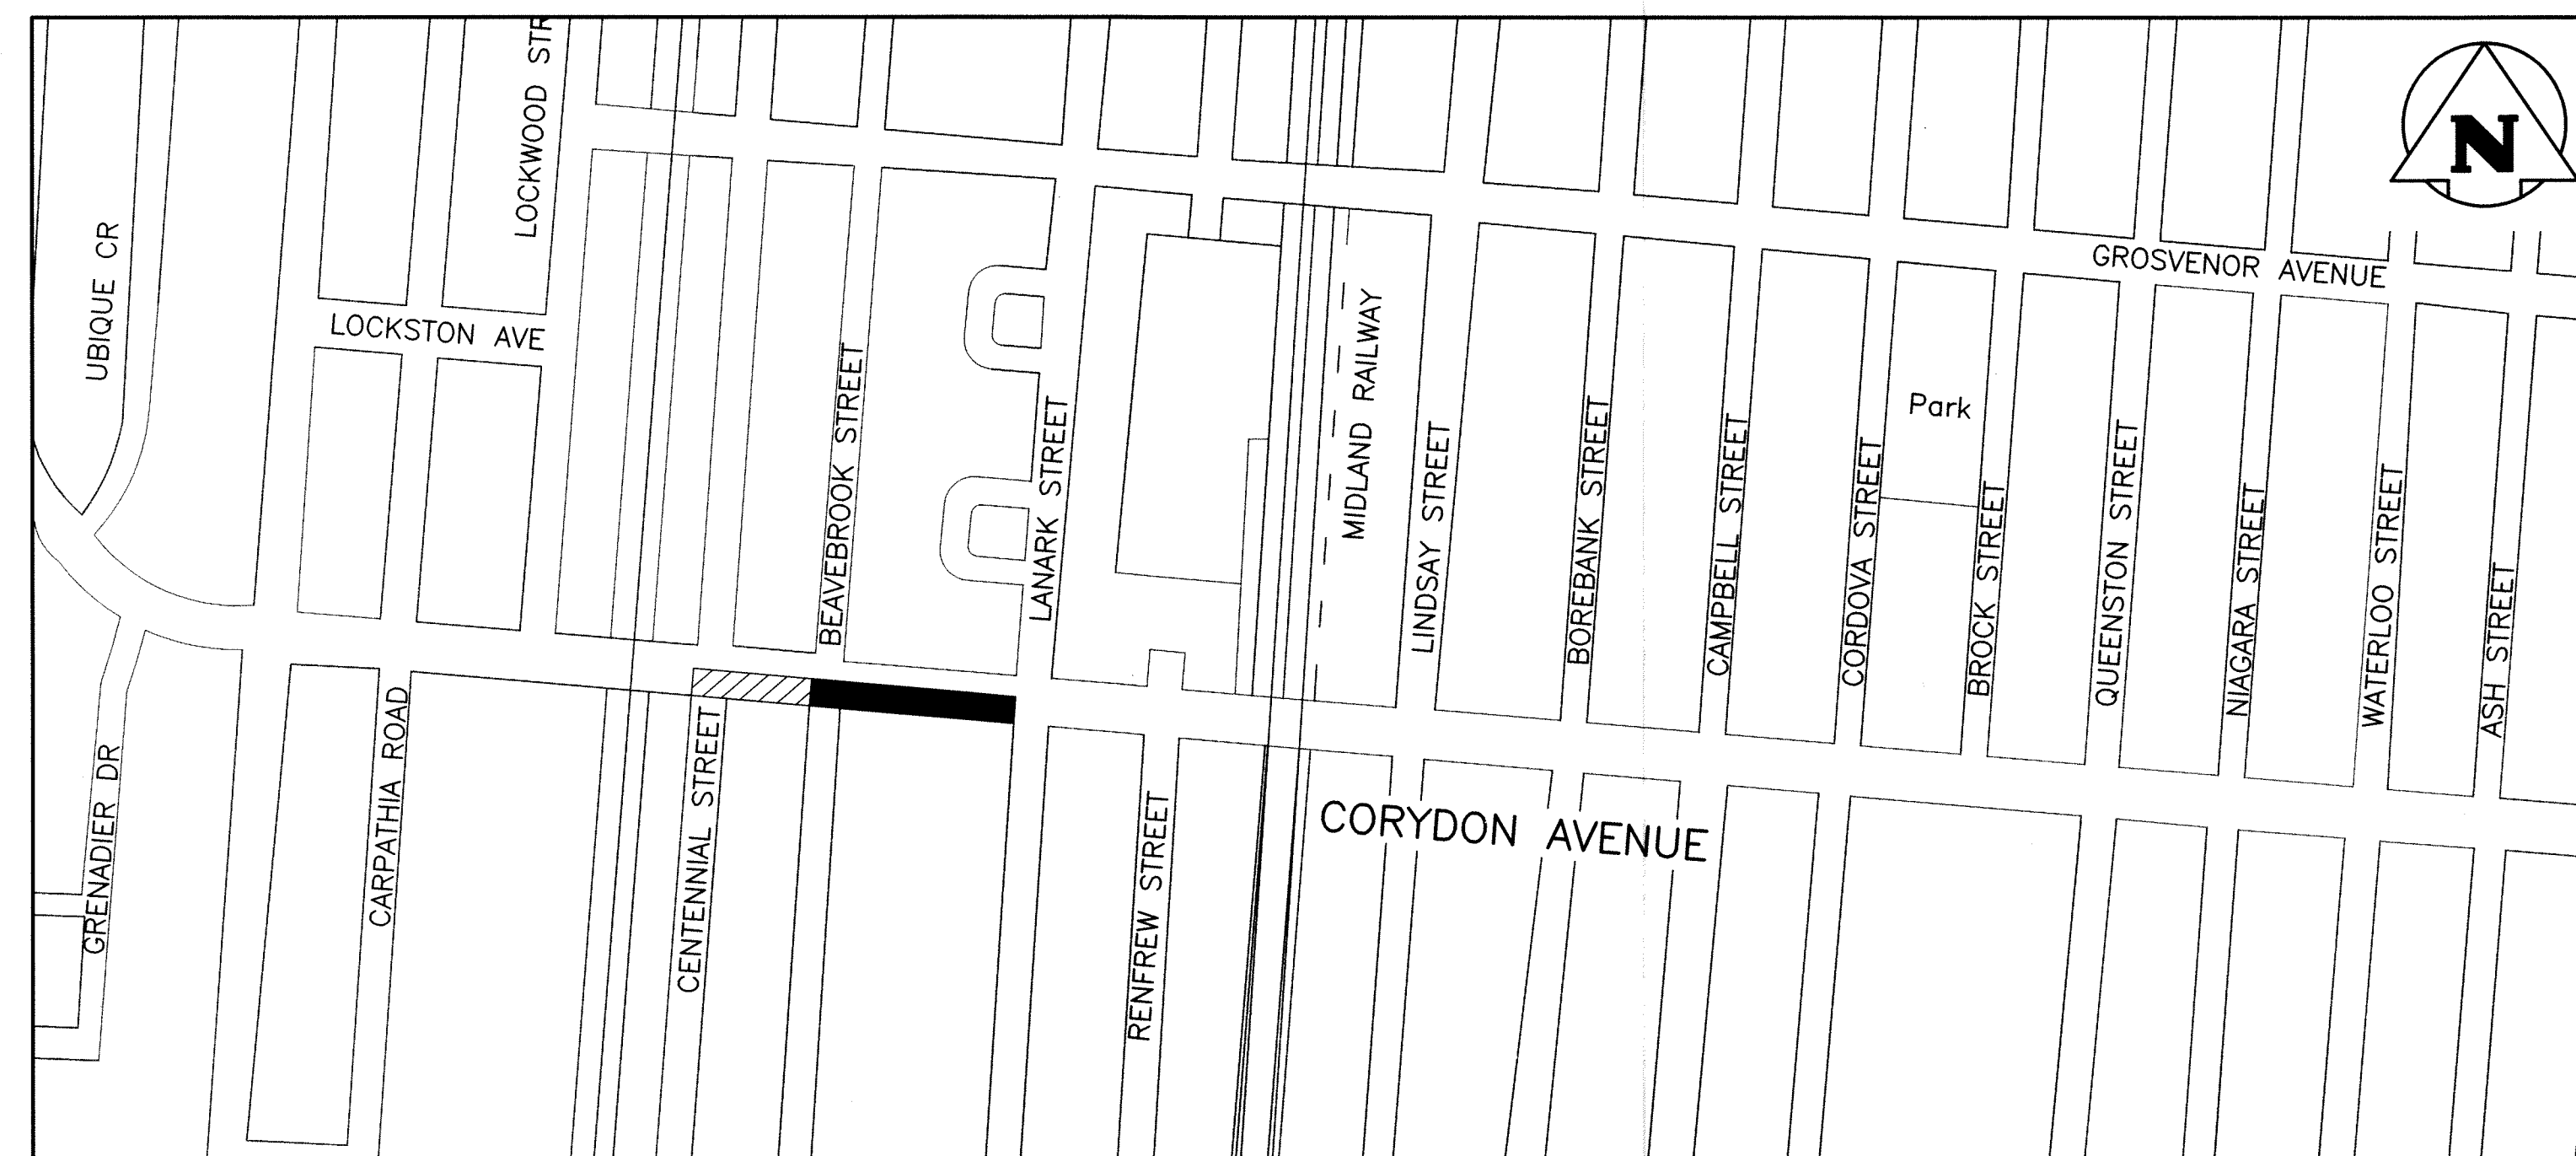

LOCATION PLAN

