




PLAN
SCALE: N.T.S.

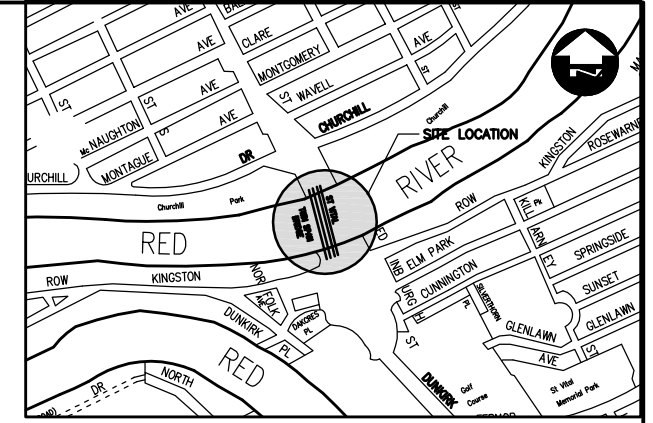

LOCATION PLAN

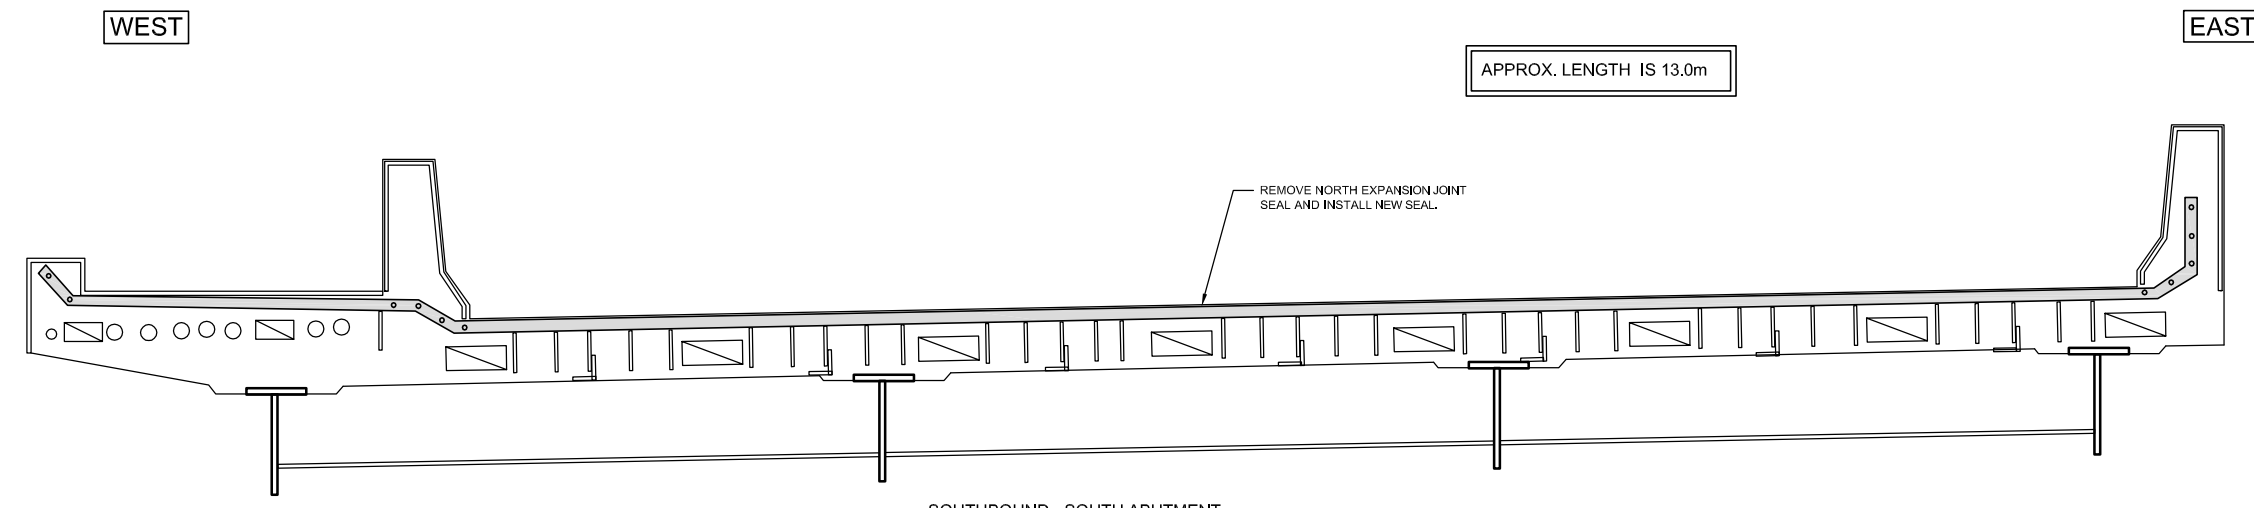

SOUTHBOUND - SOUTH ABUTMENT CROSS-SECTION
SCALE: N.T.S.

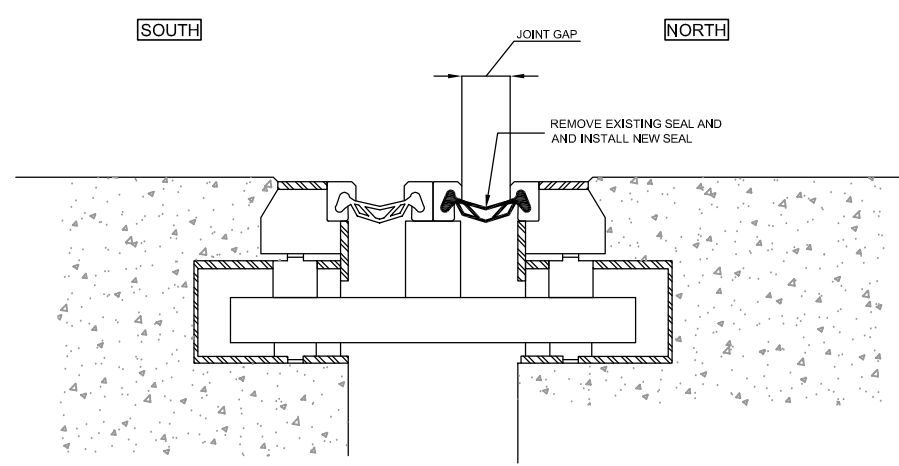

EXPANSION JOINT
SCALE: N.T.S.

NOTES:

1. SOUTH ABUTMENT ORIGINAL SEAL: WERCHO 141 W
2. NEW SEAL, SUPPLIED BY CITY OF WINNIPEG, SHALL BE INSPECTED BY CONTRACT ADMINISTRATOR PRIOR TO INSTALLATION TO ENSURE PROPER SHAPE.
3. REMOVE EXISTING SEAL AND THOROUGHLY CLEAN AND GRIT BLAST EXPANSION JOINT LUGS TO THE SATISFACTION OF THE CONTRACT ADMINISTRATOR.
4. SEAL SHOULD BE REMOVED AND INSTALLED WHILE AMBIENT TEMPERATURES ARE SUCH THAT THE JOINT GAP HAS SUFFICIENT WIDTH FOR WORKABILITY, AND INSTALLATION LUBRICATION WILL BE EFFECTIVE.
5. MINIMUM JOINT GAP FOR SEAL INSTALLATION IS 40mm ACCORDING TO MANUFACTURER.
6. JOINT GAP WIDTH IS OBSERVED TO BE GREATER THAN 40mm WHEN AMBIENT TEMPERATURES ARE LESS THAN 20°C.
7. EACH EXPANSION JOINT STRIP SEAL SHALL BE INSTALLED AS ONE CONTINUOUS PIECE, TO THE SATISFACTION OF THE CONTRACT ADMINISTRATOR.
8. WORK SHALL BE STAGED TO ENSURE ONLY ONE LANE OF TRAFFIC IS CLOSED AT A TIME. REFER TO SPECIFICATION FOR DETAILED TRAFFIC CONTROL.

APEGM
Certificate of Authorization
Dillon Consulting Limited (MB)
No. 1789 Date: 10/04/20

B.M. ELEV.	DESIGNED BY	MRD
	DRAWN BY	MRD
	CHECKED BY	GCL
	APPROVED BY	
1 ISSUED FOR TENDER	10/04/20	MRD
0 ISSUED FOR CITY REVIEW	10/04/08	MRD
NO. REVISIONS	DATE	BY

DILLON CONSULTING

ENGINEER'S SEAL
PROVINCE OF MANITOBA
M.R. DOUCET
Member 22306
REGISTERED PROFESSIONAL ENGINEER

RELEASER FOR CONSTRUCTION

CONSULTANT PROJECT NO.
10-3190

THE CITY OF WINNIPEG
PUBLIC WORKS DEPARTMENT

2010 BRIDGE MAINTENANCE
ST. VITAL SOUTHBOUND BRIDGE
SOUTH ABUTMENT
NORTH STRIP SEAL REPLACEMENT

CITY DRAWING NUMBER
B116-10-01
SHEET 1 OF 1

BID OPP. NO.
288-2010