



# THE CITY OF WINNIPEG


**PUBLIC WORKS DEPARTMENT  
ENGINEERING SERVICES DIVISION**

**BID OPPORTUNITY NO. 291-2010**

# 2010 Alley & Local Street Renewals

SHEET INDEX

<u>DRAWING NO.</u>	<u>SITE NO.</u>	<u>TITLE</u>
		COVER SHEET
0001	01	DOWNING ST./DOMINION ST. ALLEY ELLICE AVE. TO SARGENT AVE. ELLICE AVE. TO STA. 2+12.5
0002	01	DOWNING ST./DOMINION ST. ALLEY ELLICE AVE. TO SARGENT AVE. STA. 2+12.5 TO STA. 3+62.5
0003	01	DOWNING ST./DOMINION ST. ALLEY ELLICE AVE. TO SARGENT AVE. STA. 3+62.5 TO SARGENT AVE.
0004	02	MARYLAND ST./SHERBROOK ST. ALLEY ELLICE AVE. TO SARGENT AVE. ELLICE AVE. TO STA. 1+75.0
0005	02	MARYLAND ST./SHERBROOK ST. ALLEY ELLICE AVE. TO SARGENT AVE. STA. 1+75.0 TO STA. 2+75.0
0006	02	MARYLAND ST./SHERBROOK ST. ALLEY ELLICE AVE. TO SARGENT AVE. STA. 2+75.0 TO STA. 3+70.0
0007	02	SARGENT AVE. SOUTH ALLEY MARYLAND ST. TO SHERBROOK ST. STA. 0+95.4 TO STA. 1+86.4
0008	03	KENNEDY ST./EDMONTON ST. ALLEY ELLICE AVE. TO QU'APPELLE AVE. ELLICE AVE. TO STA. 1+62.5
0009	03	KENNEDY ST./EDMONTON ST. ALLEY ELLICE AVE. TO QU'APPELLE AVE. STA. 1+62.5 TO QU'APPELLE AVE.
0010	04	CANORA ST./CHESTNUT ST. ALLEY WESTMINSTER AVE. TO PRESTON AVE. WESTMINSTER AVE. TO STA. 2+00.0
0011	04	CANORA ST./CHESTNUT ST. ALLEY WESTMINSTER AVE. TO PRESTON AVE. STA. 2+00.0 TO PRESTON AVE.
0012	04	PRESTON AVE. SOUTH ALLEY E. OF CANORA ST. TO W. CHESTNUT ST. STA. 1+00.0 TO STA. 1+35
0013	05	MARYLAND ST./SHERBROOK ST. ALLEY WOLSELEY AVE. TO WESTMINSTER AVE. WOLSELEY AVE. TO STA. 1+75
0014	05	MARYLAND ST./SHERBROOK ST. ALLEY WOLSELEY AVE. TO WESTMINSTER AVE. STA. 1+75 TO WESTMINSTER AVE.
0015	06	WOLEVER AVENUE MINTO ST. TO DOMINION ST. MINTO ST. TO STA. 1+87.5
0016	06	WOLEVER AVENUE MINTO ST. TO DOMINION ST. STA. 1+87.5 TO DOMINION ST.
0017	07	WOLEVER AVENUE GARFIELD ST. TO SHERBURN ST.
0018	08	PRESTON AVENUE EVANSON ST. TO ARLINGTON ST.

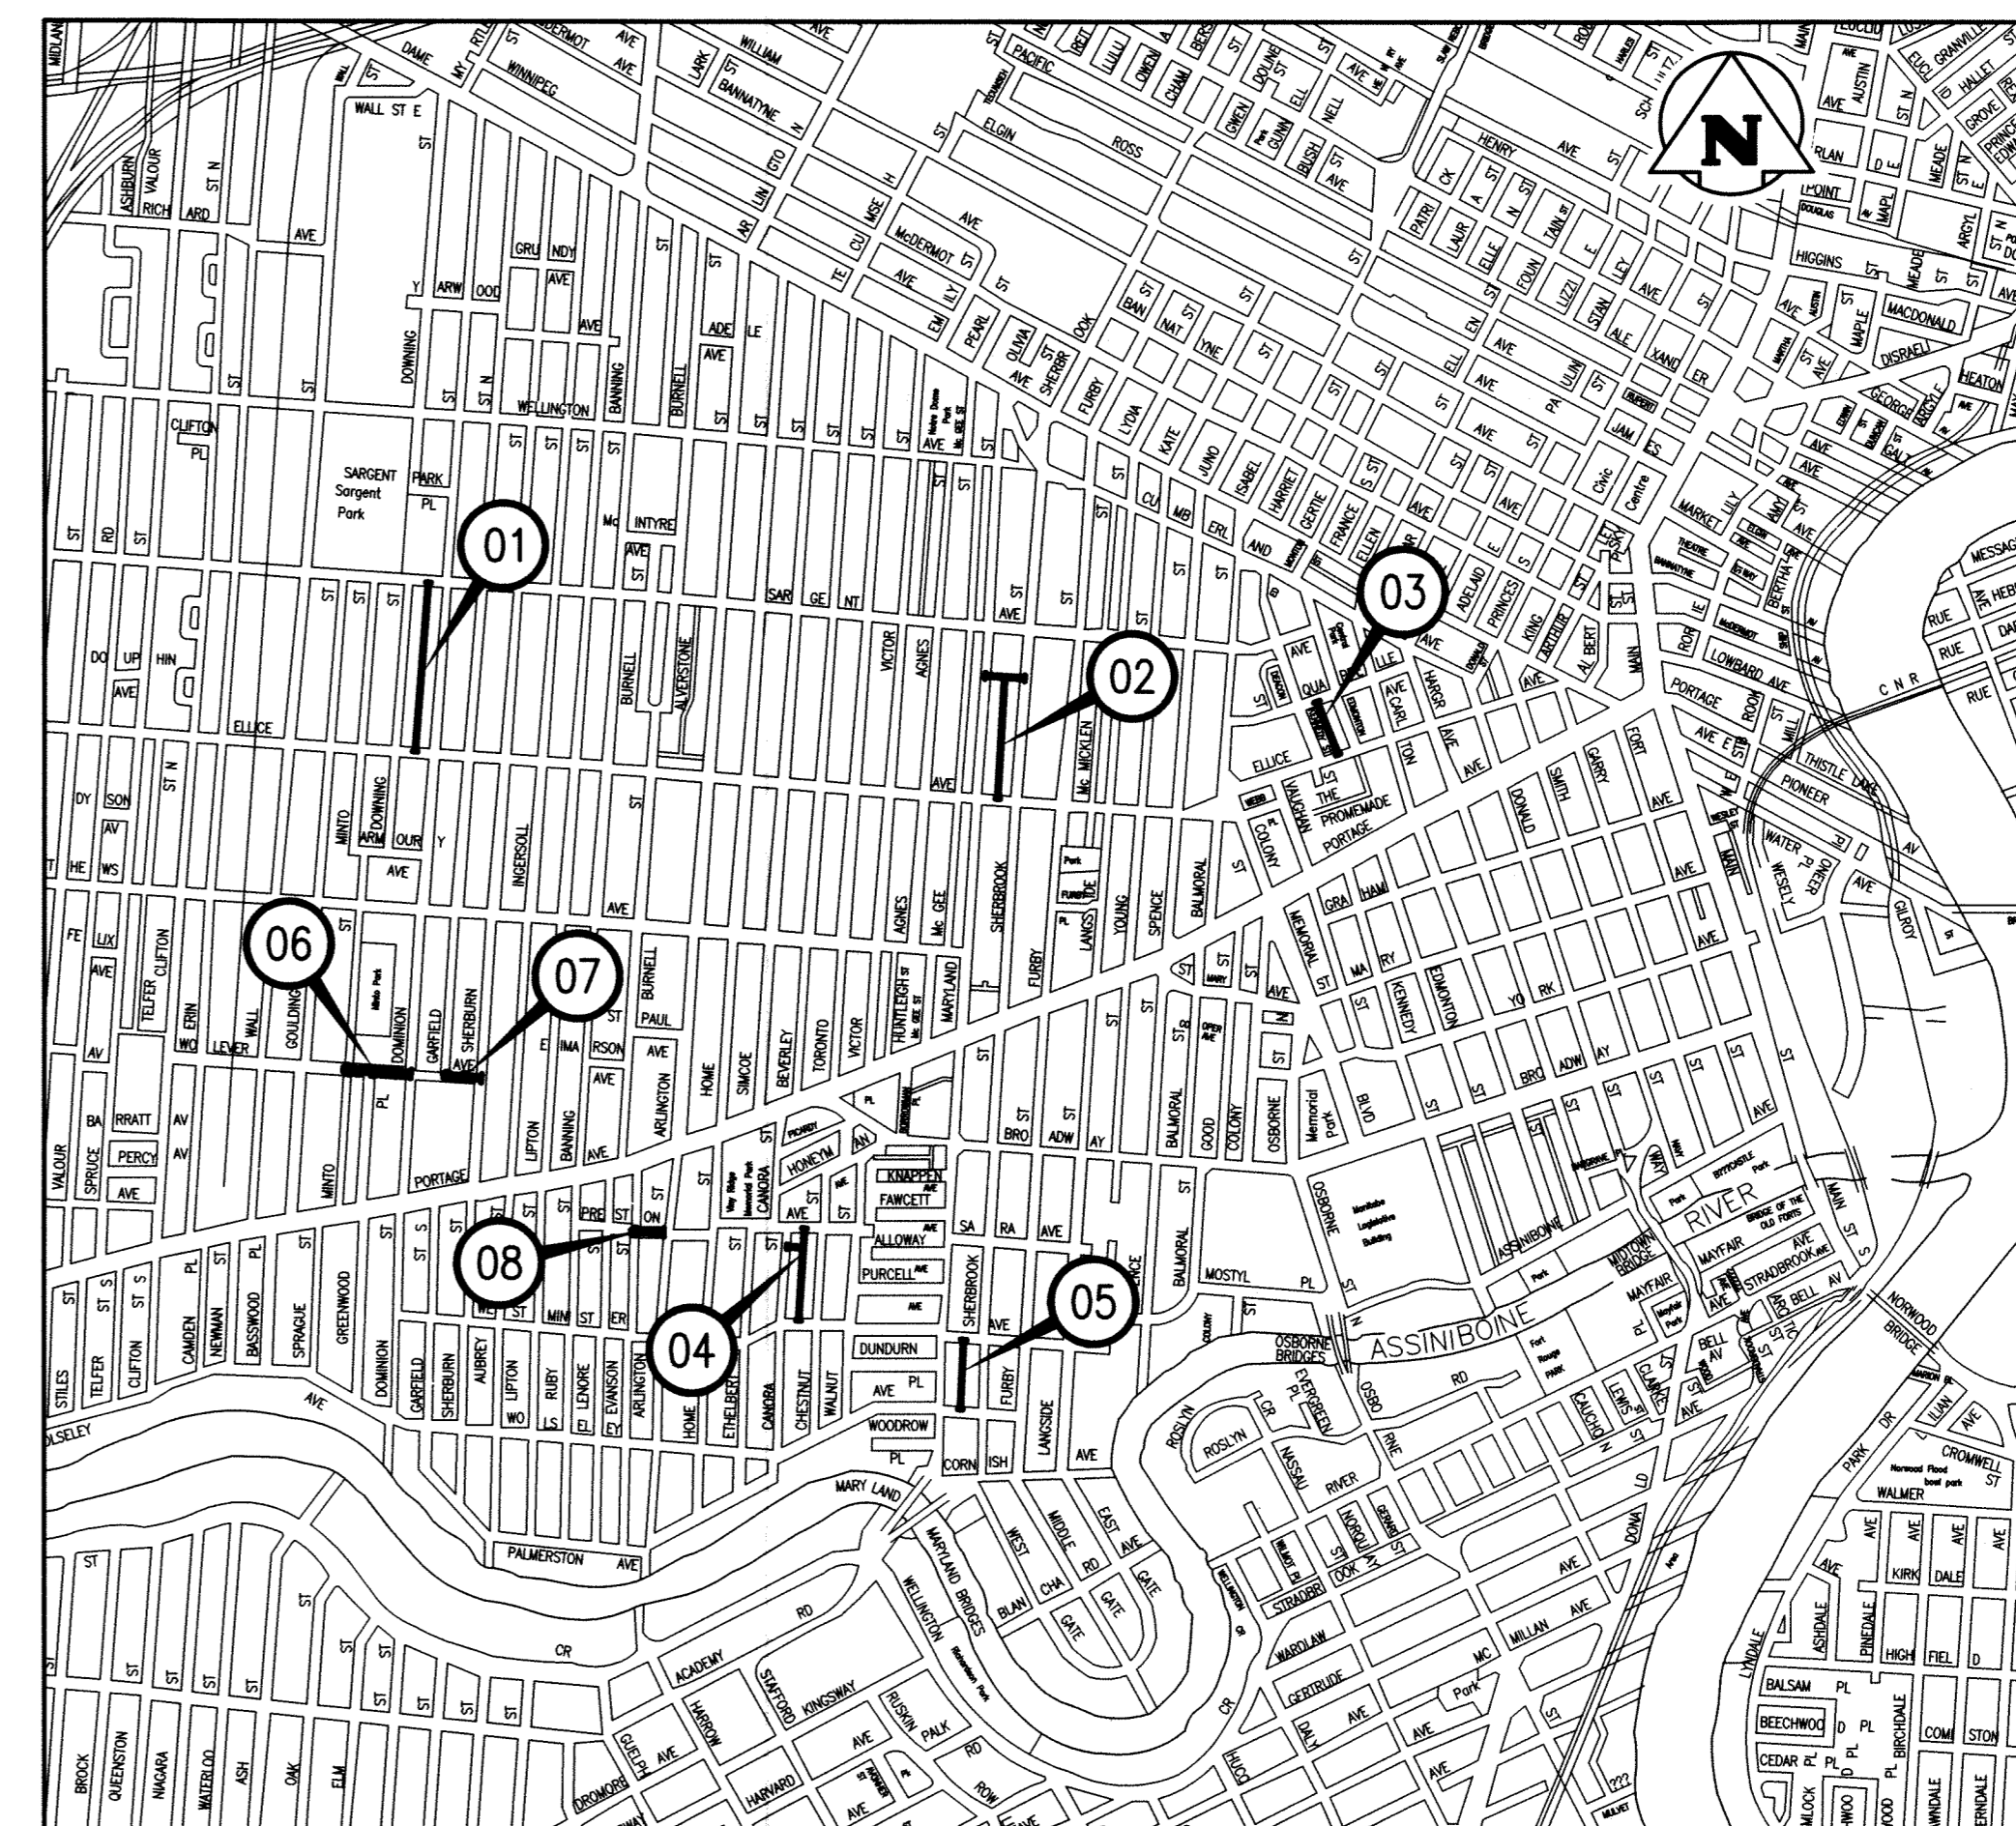

SITE LOCATIONS

