

PLAN – VICTORIA CR
SCALE: 1:2500

NOTE:
ASPHALT PATCHING TO BE PERFORMED WITHIN THE SHADED AREA SHOWN ABOVE, AS DIRECTED BY THE CONTRACT ADMINISTRATOR.

CAUTION
THIS DRAWING INDICATES APPROXIMATE LIMITS OF WORK. IT IS NOT TO BE USED FOR CONSTRUCTION. IT IS INTENDED FOR GENERAL LOCATION INFORMATION PURPOSES ONLY. SEE NOTES ON THIS DRAWING FOR INTENDED ROAD TREATMENTS OF SHADED AREAS.

METRIC
WHOLE NUMBERS INDICATE MILLIMETRES
DECIMALIZED NUMBERS INDICATE METRES

WARNING
IF POWER EQUIPMENT OR EXPLOSIVES ARE TO BE USED FOR EXCAVATION ON THIS PROJECT THE CONTRACTOR MUST:
1) NOTIFY THE GAS COMPANY OF THE PROPOSED LOCATION OF EXCAVATION.
2) TAKE PRECAUTION TO AVOID DAMAGE TO GAS COMPANY INSTALLATIONS.
SEE PROVINCIAL REGULATION 210/72 FOR DETAILS.

PROPERTY LIMITS DELINEATION
DELINEATION OF PROPERTY LIMITS AS SHOWN ON THIS DWG DOES NOT REPRESENT A "LEGAL SURVEY". KGS GROUP MAKES NO REPRESENTATION OR WARRANTY AS TO THE ACCURACY OF PROPERTY LIMITS DELINEATED ON THIS DWG, NOR ON THE DIMENSIONAL ACCURACY OF DWG FEATURES RELATIVE TO THOSE PROPERTY LIMITS.

LOCATION APPROVED UNDERGROUND STRUCTURES

SUPV. U/G STRUCTURES COMMITTEE	DATE



NOTE:
LOCATION OF UNDERGROUND STRUCTURES AS SHOWN ARE BASED ON THE BEST INFORMATION AVAILABLE BUT NO GUARANTEE IS GIVEN THAT ALL EXISTING UTILITIES ARE SHOWN OR THAT THE GIVEN LOCATIONS ARE EXACT. CONFIRMATION OF EXISTENCE AND EXACT LOCATION OF ALL SERVICES MUST BE OBTAINED FROM THE INDIVIDUAL UTILITIES BEFORE PROCEEDING WITH CONSTRUCTION.

B.M. ELEV.	N/A
N/A	N/A
DESIGNED BY	BJM
CHECKED BY	CR
DRAWN BY	DW
APPROVED BY	CR
HOR. SCALE:	1:2500
VERTICAL:	—
ISSUED FOR TENDER	10/04/19
NO. REVISIONS	DATE BY

KGS GROUP CONSULTING ENGINEERS

ENGINEER'S SEAL

CONSULTANT DRAWING NO. **10-0107-01**

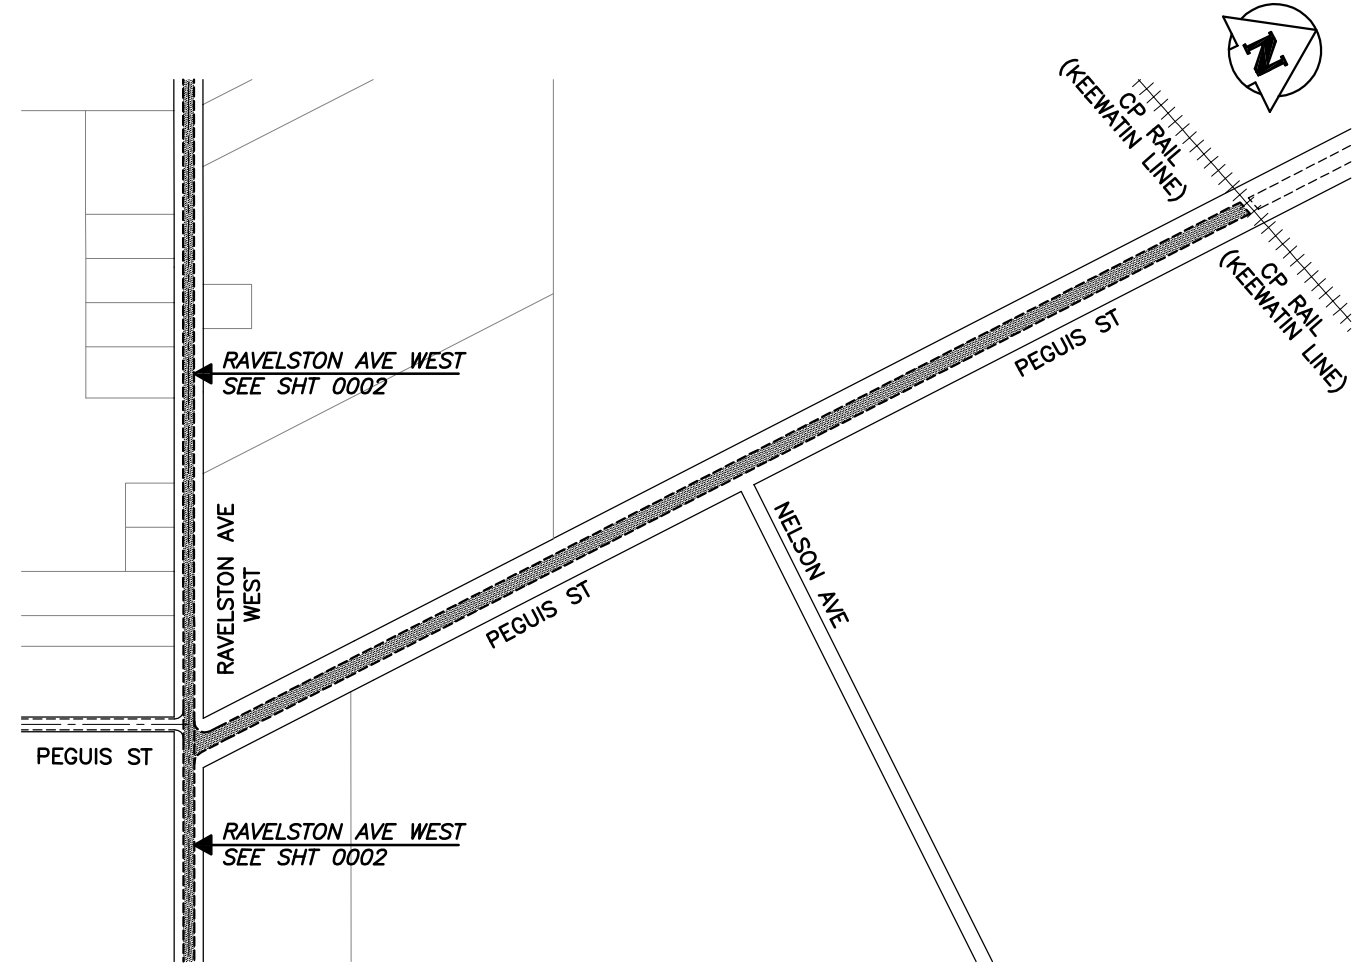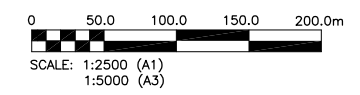

PLAN – PEGUIS ST
SCALE: 1:2500

NOTE:
CHIP SEAL COAT RESURFACING TO BE PERFORMED WITHIN THE SHADED AREA SHOWN ABOVE, AS DIRECTED BY THE CONTRACT ADMINISTRATOR.

P:\PROJECTS\2010\10-0107-01\DWG\MUN\SITE-PLAN.DWG

THE CITY OF WINNIPEG PUBLIC WORKS DEPARTMENT ENGINEERING SERVICES DIVISION

PROJECT TITLE: **2009 FLOOD RESTORATION ROAD WORKS**

SHEET **01** OF **04**

CITY DRAWING NUMBER **0001**

VICTORIA CR. AND PEGUIS ST,