


PLAN - FORBES RD
SCALE: 1:2500


NOTE:
REGRAIDING TO BE PERFORMED WITHIN THE SHADED AREA SHOWN ABOVE, AS DIRECTED BY THE CONTRACT ADMINISTRATOR.

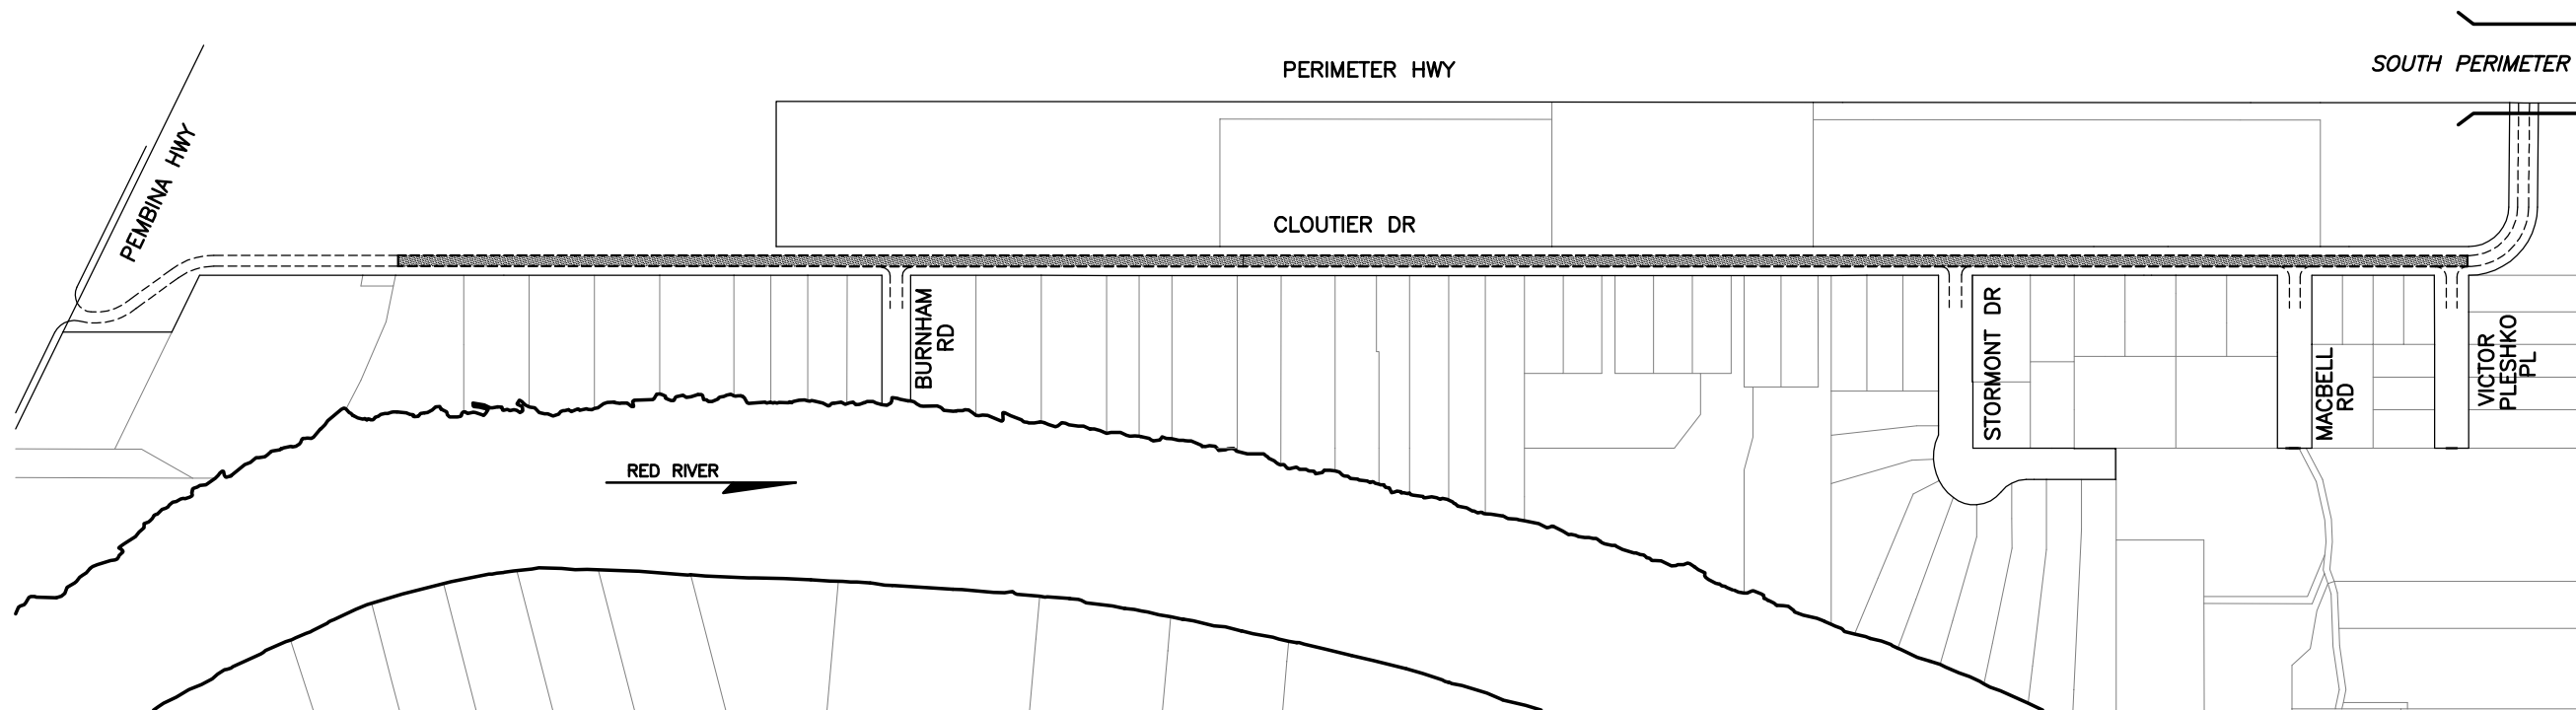

PLAN - CLOUTIER DR
SCALE: 1:2500

NOTE:
ASPHALT PATCHING TO BE PERFORMED WITHIN THE SHADED AREA SHOWN ABOVE, AS DIRECTED BY THE CONTRACT ADMINISTRATOR.

CAUTION
THIS DRAWING INDICATES APPROXIMATE LIMITS OF WORK. IT IS NOT TO BE USED FOR CONSTRUCTION. IT IS INTENDED FOR GENERAL LOCATION INFORMATION PURPOSES ONLY. SEE NOTES ON THIS DRAWING FOR INTENDED ROAD TREATMENTS OF SHADED AREAS.

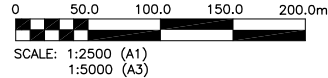

METRIC
WHOLE NUMBERS INDICATE MILLIMETRES
DECIMALIZED NUMBERS INDICATE METRES

WARNING
IF POWER EQUIPMENT OR EXPLOSIVES ARE TO BE USED FOR EXCAVATION ON THIS PROJECT THE CONTRACTOR MUST:
1) NOTIFY THE GAS COMPANY OF THE PROPOSED LOCATION OF EXCAVATION.
2) TAKE PRECAUTION TO AVOID DAMAGE TO GAS COMPANY INSTALLATIONS.
SEE PROVINCIAL REGULATION 210/72 FOR DETAILS.

PROPERTY LIMITS DELINEATION
DELINEATION OF PROPERTY LIMITS AS SHOWN ON THIS DWG DOES NOT REPRESENT A "LEGAL SURVEY". KGS GROUP MAKES NO REPRESENTATION OR WARRANTY AS TO THE ACCURACY OF PROPERTY LIMITS DELINEATED ON THIS DWG, NOR ON THE DIMENSIONAL ACCURACY OF DWG FEATURES RELATIVE TO THOSE PROPERTY LIMITS.

LOCATION APPROVED UNDERGROUND STRUCTURES

| SUPV. U/G STRUCTURES COMMITTEE | DATE |
|--------------------------------|------|
| | |

NOTE:
LOCATION OF UNDERGROUND STRUCTURES AS SHOWN ARE BASED ON THE BEST INFORMATION AVAILABLE BUT NO GUARANTEE IS GIVEN THAT ALL EXISTING UTILITIES ARE SHOWN OR THAT THE GIVEN LOCATIONS ARE EXACT. CONFIRMATION OF EXISTENCE AND EXACT LOCATION OF ALL SERVICES MUST BE OBTAINED FROM THE INDIVIDUAL UTILITIES BEFORE PROCEEDING WITH CONSTRUCTION.

| B.M. NO. | ELEV. | N/A |
|----------|-------|-----|
| | | |

KGS GROUP CONSULTING ENGINEERS

| | | | |
|-------------|--------|----------------------------|------------|
| DESIGNED BY | BJM | CHECKED BY | CR |
| DRAWN BY | DW | APPROVED BY | CR |
| HOR. SCALE: | 1:2500 | RELEASED FOR CONSTRUCTION: | |
| VERTICAL: | - | DATE | 2010/02/26 |

| | | | |
|-------------------|----------|------|-----|
| ISSUED FOR TENDER | 10/04/19 | BY | BJM |
| NO. REVISIONS | | DATE | |

ENGINEER'S SEAL

CONSULTANT DRAWING NO.
10-0107-01

THE CITY OF WINNIPEG PUBLIC WORKS DEPARTMENT ENGINEERING SERVICES DIVISION

PROJECT TITLE
2009 FLOOD RESTORATION ROAD WORKS

FORBES RD. AND COULTIER DR.

| | | | |
|---------------------|-----------|----|----|
| SHEET | 04 | OF | 04 |
| COMPUTER FILE NAME | SITE-PLOT | | |
| CITY DRAWING NUMBER | 0004 | | |