


PROPERTY LIMITS DELINEATION
DELINEATION OF PROPERTY LIMITS AS SHOWN ON THIS DWG DOES NOT REPRESENT A "LEGAL SURVEY". KGS GROUP MAKES NO REPRESENTATION OR WARRANTY AS TO THE ACCURACY OF PROPERTY LIMITS DELINEATED ON THIS DWG, NOR ON THE DIMENSIONAL ACCURACY OF DWG FEATURES RELATIVE TO THOSE PROPERTY LIMITS.

APEGM
Certificate of Authorization
KGS Group
No. 245 Date: 10/05/03

METRIC
WHOLE NUMBERS INDICATE MILLIMETRES
DECIMALIZED NUMBERS INDICATE METRES

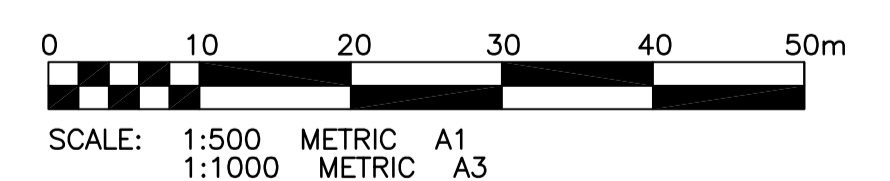

150 WM	WATERMAIN	150 WM	HYDRO	150 WM	WATERMAIN
+	HYDRANT	+	M.T.S.	+	HYDRANT, VALVE
⊗	VALVE	⊗	CONCRETE	⊗	LAND DRAINAGE SEWER
300 LDS	LAND DRAINAGE SEWER	300 LDS	ASPHALT	300 LDS	LAND DRAINAGE SEWER
250 WWS	WASTE WATER SEWER	250 WWS	SIDEWALK	250 WWS	WASTE WATER SEWER
○	MANHOLE	○	KGS TEST HOLE	○	NORTH/WEST GUTTER
□	CATCH BASIN	□	PROPERTY LINE	□	SOUTH/EAST GUTTER
▽	CURB INLET	▽	SURVEY BAR	▽	N/W, S/E B'S
+	JUNCTIONS	+	DITCH	+	N/W, S/E TOP/CURB
—	CULVERT	—	ELEVATION	—	NORTH/WEST DITCH
---	GAS	---		---	SOUTH/EAST DITCH
---	EXISTING	---	LEGEND-PLAN	---	EXISTING
---	LEGEND-PLAN	---	PROPOSED	---	LEGEND-PROFILE
---	PROPOSED	---	EXISTING	---	PROPOSED

LOCATION APPROVED UNDERGROUND STRUCTURES
SUPV. U/G STRUCTURES COMMITTEE DATE
NOTE:
LOCATION OF UNDERGROUND STRUCTURES AS SHOWN ARE BASED ON THE BEST INFORMATION AVAILABLE BUT NO GUARANTEE IS GIVEN THAT ALL EXISTING UTILITIES ARE SHOWN OR THAT THE GIVEN LOCATIONS ARE EXACT. CONFIRMATION OF EXISTENCE AND EXACT LOCATION OF ALL SERVICES MUST BE OBTAINED FROM THE INDIVIDUAL UTILITIES BEFORE PROCEEDING WITH CONSTRUCTION.

B.M. 39-032	S.W. Cor. Moray St. & Silver Ave., Tblt. in N. Conc. foundation No. 65 Moray Village, 3m W. & 0.1m below brick of N.E. Cor. of apartment unit.		
ELEV. 238.871m			
NO.	REVISIONS	DATE	BY
0	ISSUED FOR TENDER	10/05/03	

KGS GROUP CONSULTING ENGINEERS
SCATLIFF+MILLER+MURRAY INC.
TEL: 204.754.1144 FAX: 204.754.1343 1-888-888-8888 WINNIPEG, MB CANADA

DESIGNED BY: CR
DRAWN BY: DMW
HOR. SCALE: 1:500
VERTICAL: 1:50

CHECKED BY:
APPROVED BY:
RELEASED FOR CONSTRUCTION:
DATE: 09/12/16

ENGINEER'S SEAL
PROVINCE OF MANITOBA
M.C. ROWBOTHAM
Member 22679
REGISTERED PROFESSIONAL ENGINEER

THE CITY OF WINNIPEG PUBLIC WORKS DEPARTMENT
Winnipeg

PROJECT TITLE: 2010 ACTIVE TRANSPORTATION / INFRASTRUCTURE STIMULUS PROGRAM
SILVER AVE. - STURGEON RD. TO MORAY ST. STA. 8+75 TO STA. 11+75

SHEET 04 OF 35
COMPUTER FILE NAME: 09-0107-21
CITY DRAWING NUMBER: 04

CONSULTANT DRAWING NO.: 09-0107-21_C04

F:\Projects\2009\09-0107-21\Draw\Winn\AT\dwg\WUP-PL01.dwg - Tab: 04 Plotted By: Gloewen 04/30/2010 [Fri 8:46am] COWLEND