

CAUTION - AIRPORT APPROACH LIGHTING SYSTEM
 HIGH VOLTAGE BURIED ELECTRICAL CABLES PRESENT.
 CONTRACTOR TO PROVIDE 48 HOURS NOTICE TO WINNIPEG AIRPORT AUTHORITY PRIOR TO WORKING IN THE VICINITY OF THE APPROACH LIGHTING SYSTEM.
 WEEKDAY CONTACT: RANDY TAYLOR 987.9744
 ALTERNATE CONTACT: BRUCE APPLIN 987.9737


PROPERTY LIMITS DELINEATION
 DELINEATION OF PROPERTY LIMITS AS SHOWN ON THIS DWG DOES NOT REPRESENT A "LEGAL SURVEY". KGS GROUP MAKES NO REPRESENTATION OR WARRANTY AS TO THE ACCURACY OF PROPERTY LIMITS DELINEATED ON THIS DWG, NOR ON THE DIMENSIONAL ACCURACY OF DWG FEATURES RELATIVE TO THOSE PROPERTY LIMITS.

CAUTION: FEEDERMAIN CROSSING

NOTE:
 CONTRACTOR TO PROVIDE CITY OF WINNIPEG 48 HOURS NOTICE PRIOR TO CROSSING OR WORKING IN VICINITY OF 900mm FEEDERMAIN

METRIC
 WHOLE NUMBERS INDICATE MILLIMETRES
 DECIMALIZED NUMBERS INDICATE METRES

APEGM
 Certificate of Authorization
 KGS Group
 No. 245 Date: 10/05/03

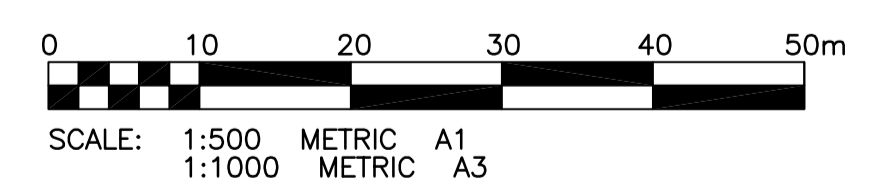

150 WM	WATERMAIN	150 WM	HYDRO	150 WM	WATERMAIN	150 WM
300 LDS	LAND DRAINAGE SEWER	300 LDS	CONCRETE	300 LDS	LAND DRAINAGE SEWER	300 LDS
250 WWS	WASTE WATER SEWER	250 WWS	ASPHALT	250 WWS	WASTE WATER SEWER	250 WWS
MANHOLE	MANHOLE	KGS TEST HOLE	SIDEWALK	NORTH/WEST GUTTER	SOUTH/EAST GUTTER	N/W, S/E P'S
CATCH BASIN	CATCH BASIN	PROPERTY LINE	ASPHALT	NORTH/WEST DITCH	SOUTH/EAST DITCH	
CURB INLET	CURB INLET	SURVEY BAR	DITCH	ELEVATION	(32.231)	
JUNCTIONS	JUNCTIONS	231.334				
CULVERT	CULVERT					
GAS	GAS					
EXISTING	LEGEND-PLAN	PROPOSED	EXISTING	LEGEND-PLAN	PROPOSED	EXISTING

LOCATION APPROVED UNDERGROUND STRUCTURES
 SUPV. U/G STRUCTURES COMMITTEE DATE
 NOTE:
 LOCATION OF UNDERGROUND STRUCTURES AS SHOWN ARE BASED ON THE BEST INFORMATION AVAILABLE BUT NO GUARANTEE IS GIVEN THAT ALL EXISTING UTILITIES ARE SHOWN OR THAT THE GIVEN LOCATIONS ARE EXACT. CONFIRMATION OF EXISTENCE AND EXACT LOCATION OF ALL SERVICES MUST BE OBTAINED FROM THE INDIVIDUAL UTILITIES BEFORE PROCEEDING WITH CONSTRUCTION.

B.M. 39-053 83R606 - S.W. Cor. Silver Ave. & Whytefold Rd., Tblt. on top of 0.05m dia. x 2.4m iron pipe, 23.2m S. of N.L.L. of Silver Ave. (chain link fence) produced from the E. & 4.2m E. of W.L. of Whytefold Rd. produced from the S.
 ELEV. 236.514m

KGS GROUP CONSULTING ENGINEERS
SCATLUFF + MILLER + MURRAY INC.
 DESIGNED BY: CR
 DRAWN BY: DMW
 HOR. SCALE: 1:500
 VERTICAL: 1:50
 CHECKED BY:
 APPROVED BY:
 RELEASED FOR CONSTRUCTION:
 DATE: 09/12/16

ENGINEER'S SEAL
M.C. ROWBOTHAM
 Member 22679
 CONSULTANT DRAWING NO. 09-0107-21_C10

THE CITY OF WINNIPEG PUBLIC WORKS DEPARTMENT
 PROJECT TITLE: 2010 ACTIVE TRANSPORTATION / INFRASTRUCTURE STIMULUS PROGRAM
 SILVER AVE. - MORAY ST. TO AIR FORCE WAY STA. 26+75 TO STA. 29+75
 SHEET 10 OF 35
 COMPUTER FILE NAME: 09-0107-21
 CITY DRAWING NUMBER: 10

P:\Projects\2009\09-0107-21\DWG\Winn\AT\dwg\WUP-PL01.dwg - Tab: 10 Plotted By: Gloewen 04/30/2010 [Fri 8:53am]