


PROPERTY LIMITS DELINEATION
 DELINEATION OF PROPERTY LIMITS AS SHOWN ON THIS DWG DOES NOT REPRESENT A "LEGAL SURVEY". KGS GROUP MAKES NO REPRESENTATION OR WARRANTY AS TO THE ACCURACY OF PROPERTY LIMITS DELINEATED ON THIS DWG, NOR ON THE DIMENSIONAL ACCURACY OF DWG FEATURES RELATIVE TO THOSE PROPERTY LIMITS.

METRIC
 WHOLE NUMBERS INDICATE MILLIMETRES
 DECIMALIZED NUMBERS INDICATE METRES

APEGM
 Certificate of Authorization
 KGS Group
 No. 245 Date: 10/05/03

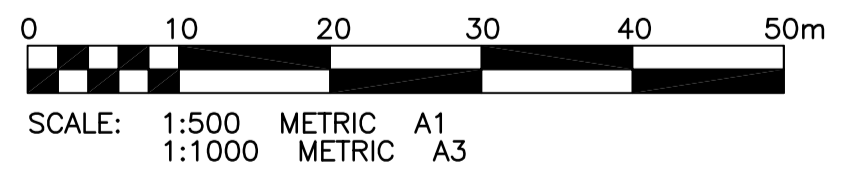

150 WM	WATERMAIN	150 WM	HYDRO	150 WM	WATERMAIN	150 WM
Hydrant	HYDRANT	Hydrant	M.T.S.	Hydrant, Valve	HYDRANT, VALVE	Hydrant
Valve	VALVE	Valve	CONCRETE ASPHALT	CONCRETE ASPHALT	CONCRETE ASPHALT	Valve
300 LDS	LAND DRAINAGE SEWER	300 LDS	SIDEWALK	300 LDS	LAND DRAINAGE SEWER	300 LDS
250 WWS	WASTE WATER SEWER	250 WWS	KGS TEST HOLE	250 WWS	WASTE WATER SEWER	250 WWS
Manhole	MANHOLE	Manhole	PROPERTY LINE	Manhole	NORTH/WEST GUTTER	Manhole
Catch Basin	CATCH BASIN	Catch Basin	SURVEY BAR	Catch Basin	SOUTH/EAST GUTTER	Catch Basin
Curb Inlet	CURB INLET	Curb Inlet	DITCH	Curb Inlet	N/W, S/E R'S	Curb Inlet
Junctions	JUNCTIONS	Junctions	ELEVATION	Junctions	N/W, S/E TOP/CURB	Junctions
Culvert	CULVERT	Culvert	LEGEND-PLAN	Culvert	NORTH/WEST DITCH	Culvert
Gas	GAS	Gas	PROPOSED	Gas	SOUTH/EAST DITCH	Gas
Existing	LEGEND-PLAN	Proposed	EXISTING	Existing	LEGEND-PROFILE	Proposed

LOCATION APPROVED UNDERGROUND STRUCTURES
 SUPV. U/G STRUCTURES COMMITTEE DATE
 NOTE:
 LOCATION OF UNDERGROUND STRUCTURES AS SHOWN ARE BASED ON THE BEST INFORMATION AVAILABLE BUT NO GUARANTEE IS GIVEN THAT ALL EXISTING UTILITIES ARE SHOWN OR THAT THE GIVEN LOCATIONS ARE EXACT. CONFIRMATION OF EXISTENCE AND EXACT LOCATION OF ALL SERVICES MUST BE OBTAINED FROM THE INDIVIDUAL UTILITIES BEFORE PROCEEDING WITH CONSTRUCTION.

B.M. 38-026 W. side Winchester St., S. of Silver Ave., 19mm dia. I.B. in Valve Box, 1.5m N. of N. wall & 1.3m E. of E. wall No. 468 Winchester St., or 2.0m E. of W.L. of Winchester St. & 32.6m S. of the S.L. of Silver Ave.
 ELEV. 233.879m

KGS GROUP CONSULTING ENGINEERS
 TEL: 204.754.1444 FAX: 204.754.1343
 1-10 WINGFIELD WINNIPEG, MB CANADA

SCATLIFF + MILLER + MURRAY Inc.
 1-10 WINGFIELD WINNIPEG, MB CANADA

DESIGNED BY: CR CHECKED BY:
 DRAWN BY: DMW APPROVED BY:
 HOR. SCALE: 1:500 VERTICAL: 1:50
 RELEASED FOR CONSTRUCTION:
 DATE: 09/12/16

ENGINEER'S SEAL
 PROVINCE OF MANITOBA
M.C. ROWBOTHAM
 Member 22679
 REGISTERED PROFESSIONAL ENGINEER

THE CITY OF WINNIPEG PUBLIC WORKS DEPARTMENT
 PROJECT TITLE
2010 ACTIVE TRANSPORTATION / INFRASTRUCTURE STIMULUS PROGRAM
 SILVER AVE. - AIR FORCE WAY TO FERRY RD. STA. 40+35 TO STA. 42+00

SHEET 16 OF 35
 COMPUTER FILE NAME: 09-0107-21
 CITY DRAWING NUMBER: 16

CONSULTANT DRAWING NO.
09-0107-21_C16

P:\Projects\2009\09-0107-21\Draw\Win\AT.dwg\WUP-PL01.dwg - Tab: 16 Plotted By: Gloewen 04/30/2010 [Fri 8:56am]