


PROPERTY LIMITS DELINEATION
 DELINEATION OF PROPERTY LIMITS AS SHOWN ON THIS DWG DOES NOT REPRESENT A "LEGAL SURVEY". KGS GROUP MAKES NO REPRESENTATION OR WARRANTY AS TO THE ACCURACY OF PROPERTY LIMITS DELINEATED ON THIS DWG, NOR ON THE DIMENSIONAL ACCURACY OF DWG FEATURES RELATIVE TO THOSE PROPERTY LIMITS.

NOTE:
 CONTRACTOR TO PROVIDE CITY OF WINNIPEG 48 HOURS NOTICE PRIOR TO CROSSING OR WORKING IN VICINITY OF 900mm FEEDERMAIN

METRIC
 WHOLE NUMBERS INDICATE MILLIMETRES
 DECIMALIZED NUMBERS INDICATE METRES

APEGM
 Certificate of Authorization
 KGS Group
 No. 245 Date: 10/05/03

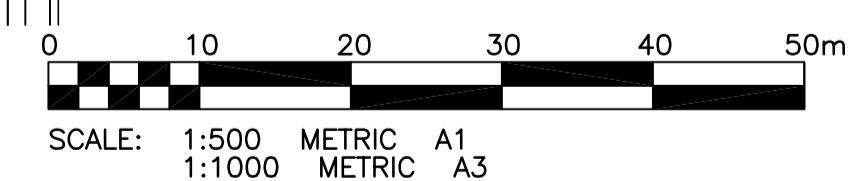

150 WM	WATERMAIN	150 WM	HYDRO	150 WM	WATERMAIN	150 WM
Hydrant	HYDRANT	Hydrant	M.T.S.	Hydrant, Valve	HYDRANT, VALVE	Hydrant, Valve
Valve	VALVE	Valve	CONCRETE	CONCRETE	CONCRETE	CONCRETE
300 LDS	LAND DRAINAGE SEWER	300 LDS	ASPHALT	ASPHALT	ASPHALT	ASPHALT
250 WWS	WASTE WATER SEWER	250 WWS	SIDEWALK	SIDEWALK	SIDEWALK	SIDEWALK
Manhole	MANHOLE	Manhole	KGS TEST HOLE	KGS TEST HOLE	KGS TEST HOLE	KGS TEST HOLE
Catch Basin	CATCH BASIN	Catch Basin	PROPERTY LINE	PROPERTY LINE	PROPERTY LINE	PROPERTY LINE
Curb Inlet	CURB INLET	Curb Inlet	SURVEY BAR	SURVEY BAR	SURVEY BAR	SURVEY BAR
Junctions	JUNCTIONS	Junctions	DITCH	DITCH	DITCH	DITCH
Culvert	CULVERT	Culvert	ELEVATION	ELEVATION	ELEVATION	ELEVATION
Gas	GAS	Gas				
EXISTING	LEGEND-PLAN	PROPOSED	EXISTING	LEGEND-PROFILE	PROPOSED	EXISTING

LOCATION APPROVED UNDERGROUND STRUCTURES
 SUPV. U/G STRUCTURES COMMITTEE DATE
 NOTE:
 LOCATION OF UNDERGROUND STRUCTURES AS SHOWN ARE BASED ON THE BEST INFORMATION AVAILABLE BUT NO GUARANTEE IS GIVEN THAT ALL EXISTING UTILITIES ARE SHOWN OR THAT THE GIVEN LOCATIONS ARE EXACT. CONFIRMATION OF EXISTENCE AND EXACT LOCATION OF ALL SERVICES MUST BE OBTAINED FROM THE INDIVIDUAL UTILITIES BEFORE PROCEEDING WITH CONSTRUCTION.

B.M. 38-061	82R681 - N.E. Cor. Sackville St. & Silver Ave., Tbit. on top of 0.05m dia x 2.4m iron pipe, 5.6m W. of E.L. Sackville St. & 19.5m N. of S.L. of Silver Ave.
ELEV. 234.607m	
0	ISSUED FOR TENDER 10/05/03
NO. REVISIONS	DATE BY

KGS GROUP CONSULTING ENGINEERS
 SCATLUFF+MILLER+MURRAY INC.
 TEL: 204.941.4444 FAX: 204.941.3443 1-888-888-8888 WINNIPEG, MB CANADA

DESIGNED BY: CR CHECKED BY:
 DRAWN BY: DMW APPROVED BY:
 HOR. SCALE: 1:500 VERTICAL: 1:50
 RELEASED FOR CONSTRUCTION: DATE: 09/12/16

ENGINEER'S SEAL

 CONSULTANT DRAWING NO. 09-0107-21_C18

THE CITY OF WINNIPEG PUBLIC WORKS DEPARTMENT
 PROJECT TITLE: 2010 ACTIVE TRANSPORTATION / INFRASTRUCTURE STIMULUS PROGRAM
 SILVER AVE. - AIR FORCE WAY TO FERRY RD. STA. 45+50 TO STA. 47+52

SHEET 18 OF 35
 COMPUTER FILE NAME: 09-0107-21
 CITY DRAWING NUMBER: 18

P:\Projects\2009\09-0107-21\DWG\Winn\AT\dwg\MUP-PL01.dwg - Tab: 18 Plotted By: Gloewen 04/30/2010 [Fri 8:57am] COWLEND