


**PROPERTY LIMITS DELINEATION**  
 DELINEATION OF PROPERTY LIMITS AS SHOWN ON THIS DWG DOES NOT REPRESENT A "LEGAL SURVEY". KGS GROUP MAKES NO REPRESENTATION OR WARRANTY AS TO THE ACCURACY OF PROPERTY LIMITS DELINEATED ON THIS DWG, NOR ON THE DIMENSIONAL ACCURACY OF DWG FEATURES RELATIVE TO THOSE PROPERTY LIMITS.

**METRIC**  
 WHOLE NUMBERS INDICATE MILLIMETRES  
 DECIMALIZED NUMBERS INDICATE METRES

**APEGM**  
 Certificate of Authorization  
 KGS Group  
 No. 245 Date: 10/05/03

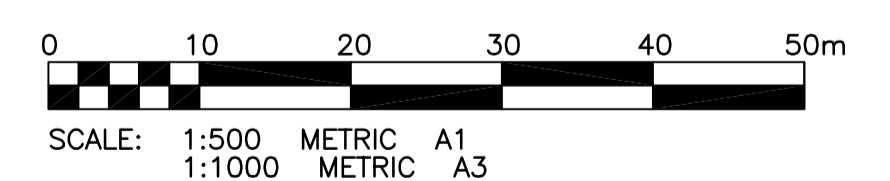

P:\Projects\2009\09-0107-21\DWG\Winn\AT\dwg\WUP-PL01.dwg - Tab: 23 Plotted By: Gloenen 04/30/2010 [Fri 9:00am]

150 WM	WATERMAIN	150 WM	HYDRO	150 WM	WATERMAIN
Hydrant	HYDRANT	Hydrant	M.T.S.	Hydrant, Valve	HYDRANT, VALVE
Valve	VALVE	Valve	CONCRETE	CONCRETE	CONCRETE
300 LDS	LAND DRAINAGE SEWER	300 LDS	ASPHALT	ASPHALT	ASPHALT
250 WWS	WASTE WATER SEWER	250 WWS	SIDEWALK	SIDEWALK	SIDEWALK
Manhole	MANHOLE	Manhole	KGS TEST HOLE	KGS TEST HOLE	KGS TEST HOLE
Catch Basin	CATCH BASIN	Catch Basin	PROPERTY LINE	PROPERTY LINE	PROPERTY LINE
Curb Inlet	CURB INLET	Curb Inlet	SURVEY BAR	SURVEY BAR	SURVEY BAR
Junctions	JUNCTIONS	Junctions	DITCH	DITCH	DITCH
Culvert	CULVERT	Culvert	ELEVATION	ELEVATION	ELEVATION
Gas	GAS	Gas			
EXISTING	LEGEND-PLAN	PROPOSED	EXISTING	LEGEND-PROFILE	PROPOSED

**LOCATION APPROVED UNDERGROUND STRUCTURES**  
 SUPV. U/G STRUCTURES COMMITTEE DATE  
 NOTE:  
 LOCATION OF UNDERGROUND STRUCTURES AS SHOWN ARE BASED ON THE BEST INFORMATION AVAILABLE BUT NO GUARANTEE IS GIVEN THAT ALL EXISTING UTILITIES ARE SHOWN OR THAT THE GIVEN LOCATIONS ARE EXACT. CONFIRMATION OF EXISTENCE AND EXACT LOCATION OF ALL SERVICES MUST BE OBTAINED FROM THE INDIVIDUAL UTILITIES BEFORE PROCEEDING WITH CONSTRUCTION.

B.M. 23-021	N.E. Cor. Dublin Ave. & Sherwin Rd. 1.5m E. & 0.2m below brick of S.W. Cor. of Bldg.		
ELEV. 235.418m			
NO.	REVISIONS	DATE	BY
0	ISSUED FOR TENDER	10/05/03	

**KGS GROUP CONSULTING ENGINEERS**  
 TEL: 204.754.4444 FAX: 204.754.4343  
 1-10 WIMMIE HURDIE WINNIPEG, MB CANADA

**SCATLIFF + MILLER + MURRAY INC.**  
 1-10 WIMMIE HURDIE WINNIPEG, MB CANADA

DESIGNED BY: CR	CHECKED BY:
DRAWN BY: DMW	APPROVED BY:
HOR. SCALE: 1:500	RELEASED FOR CONSTRUCTION:
VERTICAL: 1:50	DATE: 09/12/16

ENGINEER'S SEAL  
 PROVINCE OF MANITOBA  
**M.C. ROWBOTHAM**  
 Member 22679  
 REGISTERED PROFESSIONAL ENGINEER

**THE CITY OF WINNIPEG PUBLIC WORKS DEPARTMENT**

PROJECT TITLE  
**2010 ACTIVE TRANSPORTATION / INFRASTRUCTURE STIMULUS PROGRAM**

SHERWIN RD. - SASKATCHEWAN AVE. TO NOTRE DAME AVE. STA. 3+25 TO STA. 6+00

CONSULTANT DRAWING NO.  
**09-0107-21\_C23**

SHEET 23 OF 35  
 COMPUTER FILE NAME: 09-0107-21  
 CITY DRAWING NUMBER: 23